
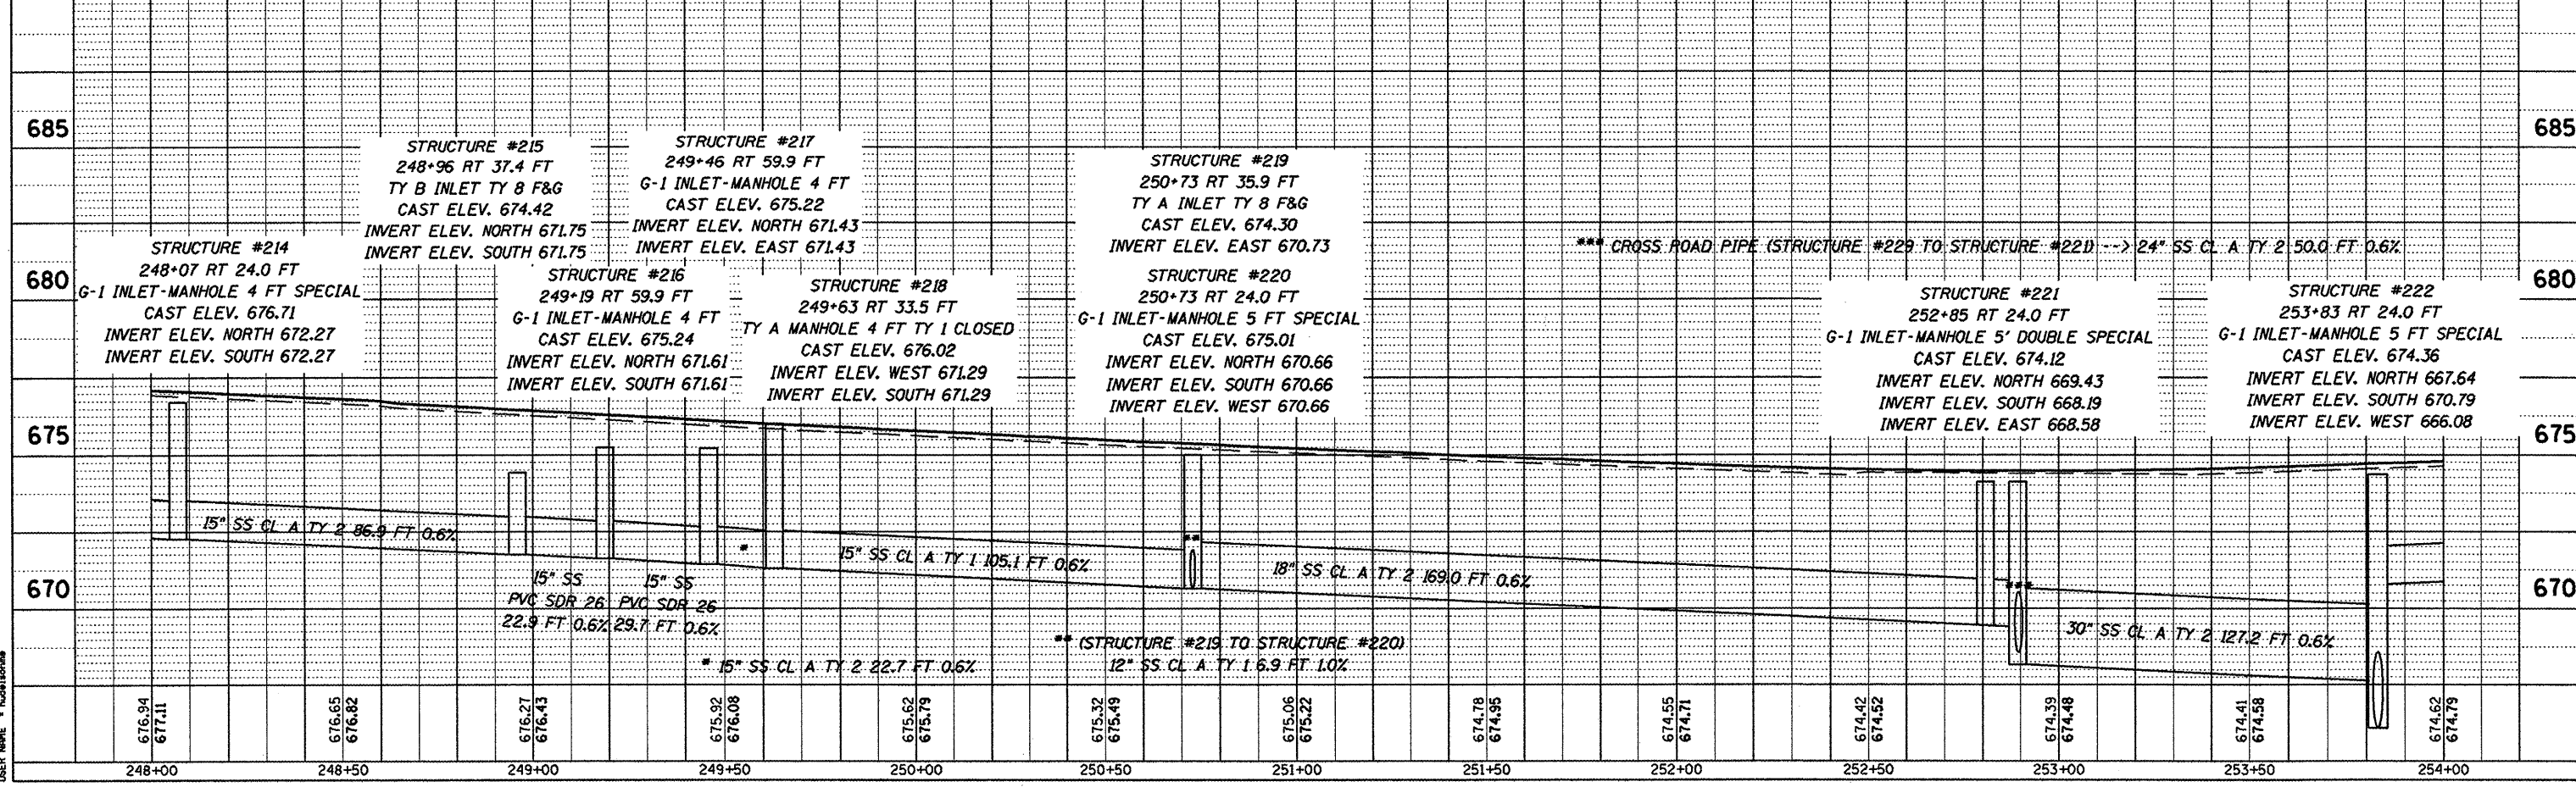


CONTRACT NO. 68114				
F.A.P. RTE.	SECTION	COUNTY	TOTAL SHEETS	SHEET NO.
22	135W-2	RS-5	FULTON	282
STA.		TO STA.		
FED. ROAD DIST. NO.		ILLINOIS		
		FED. AID PROJECT		

DATE: _____ BY: _____
 PLAN
 SURVEYED _____
 PLOTTED _____
 CHECKED _____
 PART OF FILE _____
 NO. _____

DATE: _____ BY: _____
 PROFILE
 SURVEYED _____
 PLOTTED _____
 CHECKED _____
 PART OF FILE _____
 NO. _____

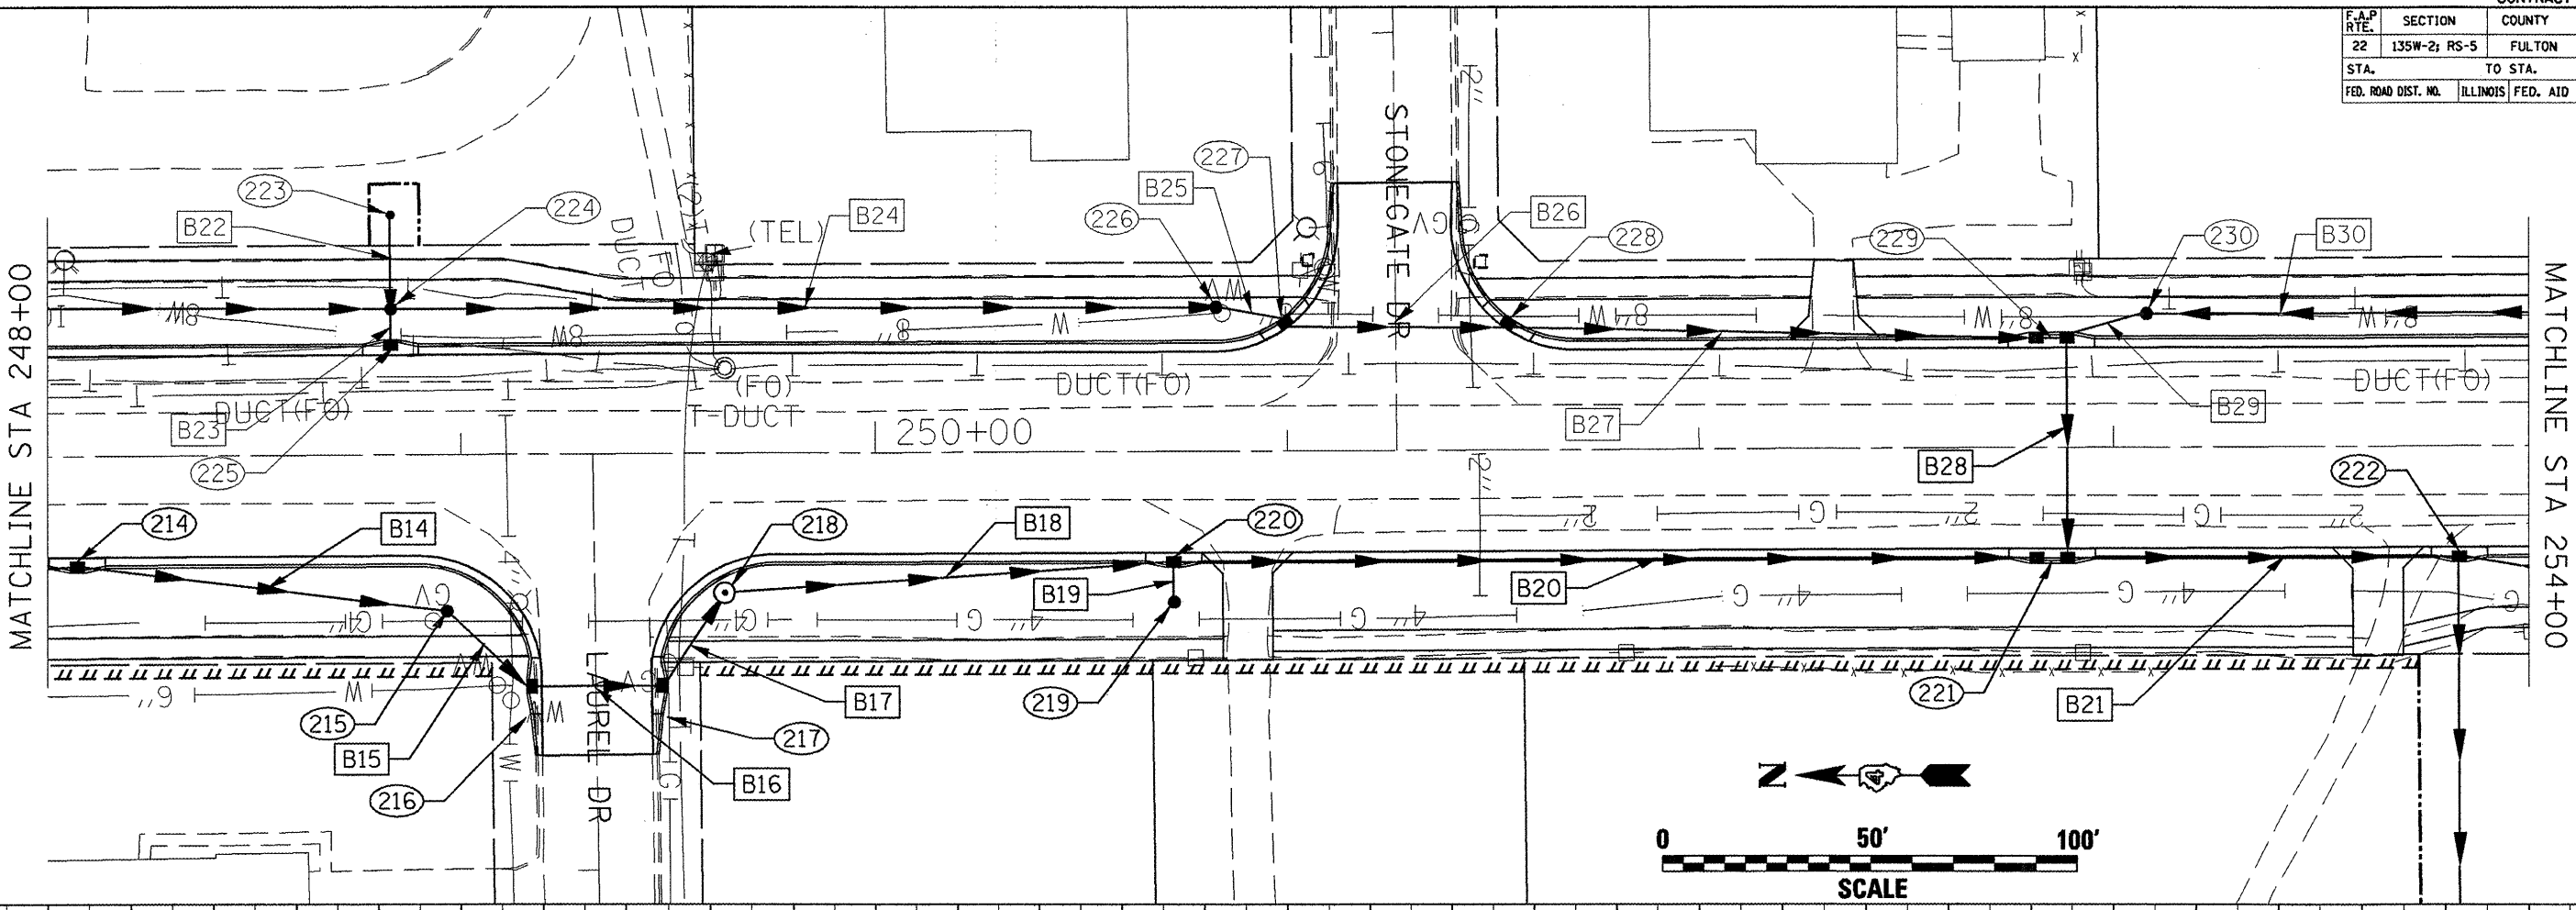

DATE: 8/19/2008
 FILE NAME: c:\projects\175000\175000.dwg
 PLOT SCALE: 1/8" = 1'-0"
 USER NAME: hudson

DRAINAGE AND UTILITIES (WEST SIDE)