




F.A.P. RTE.	SECTION	COUNTY	TOTAL SHEETS	SHEET NO.
22	135W-2; RS-5	FULTON	282	132
STA.	TO STA.			
FED. ROAD DIST. NO.	ILLINOIS FED. AID PROJECT			

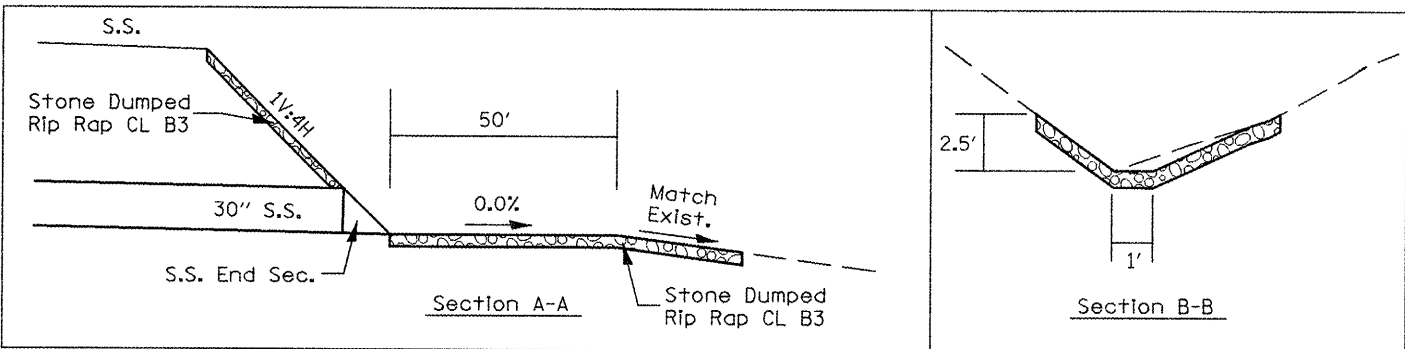

Note: Cross sections see pages xx to xx.

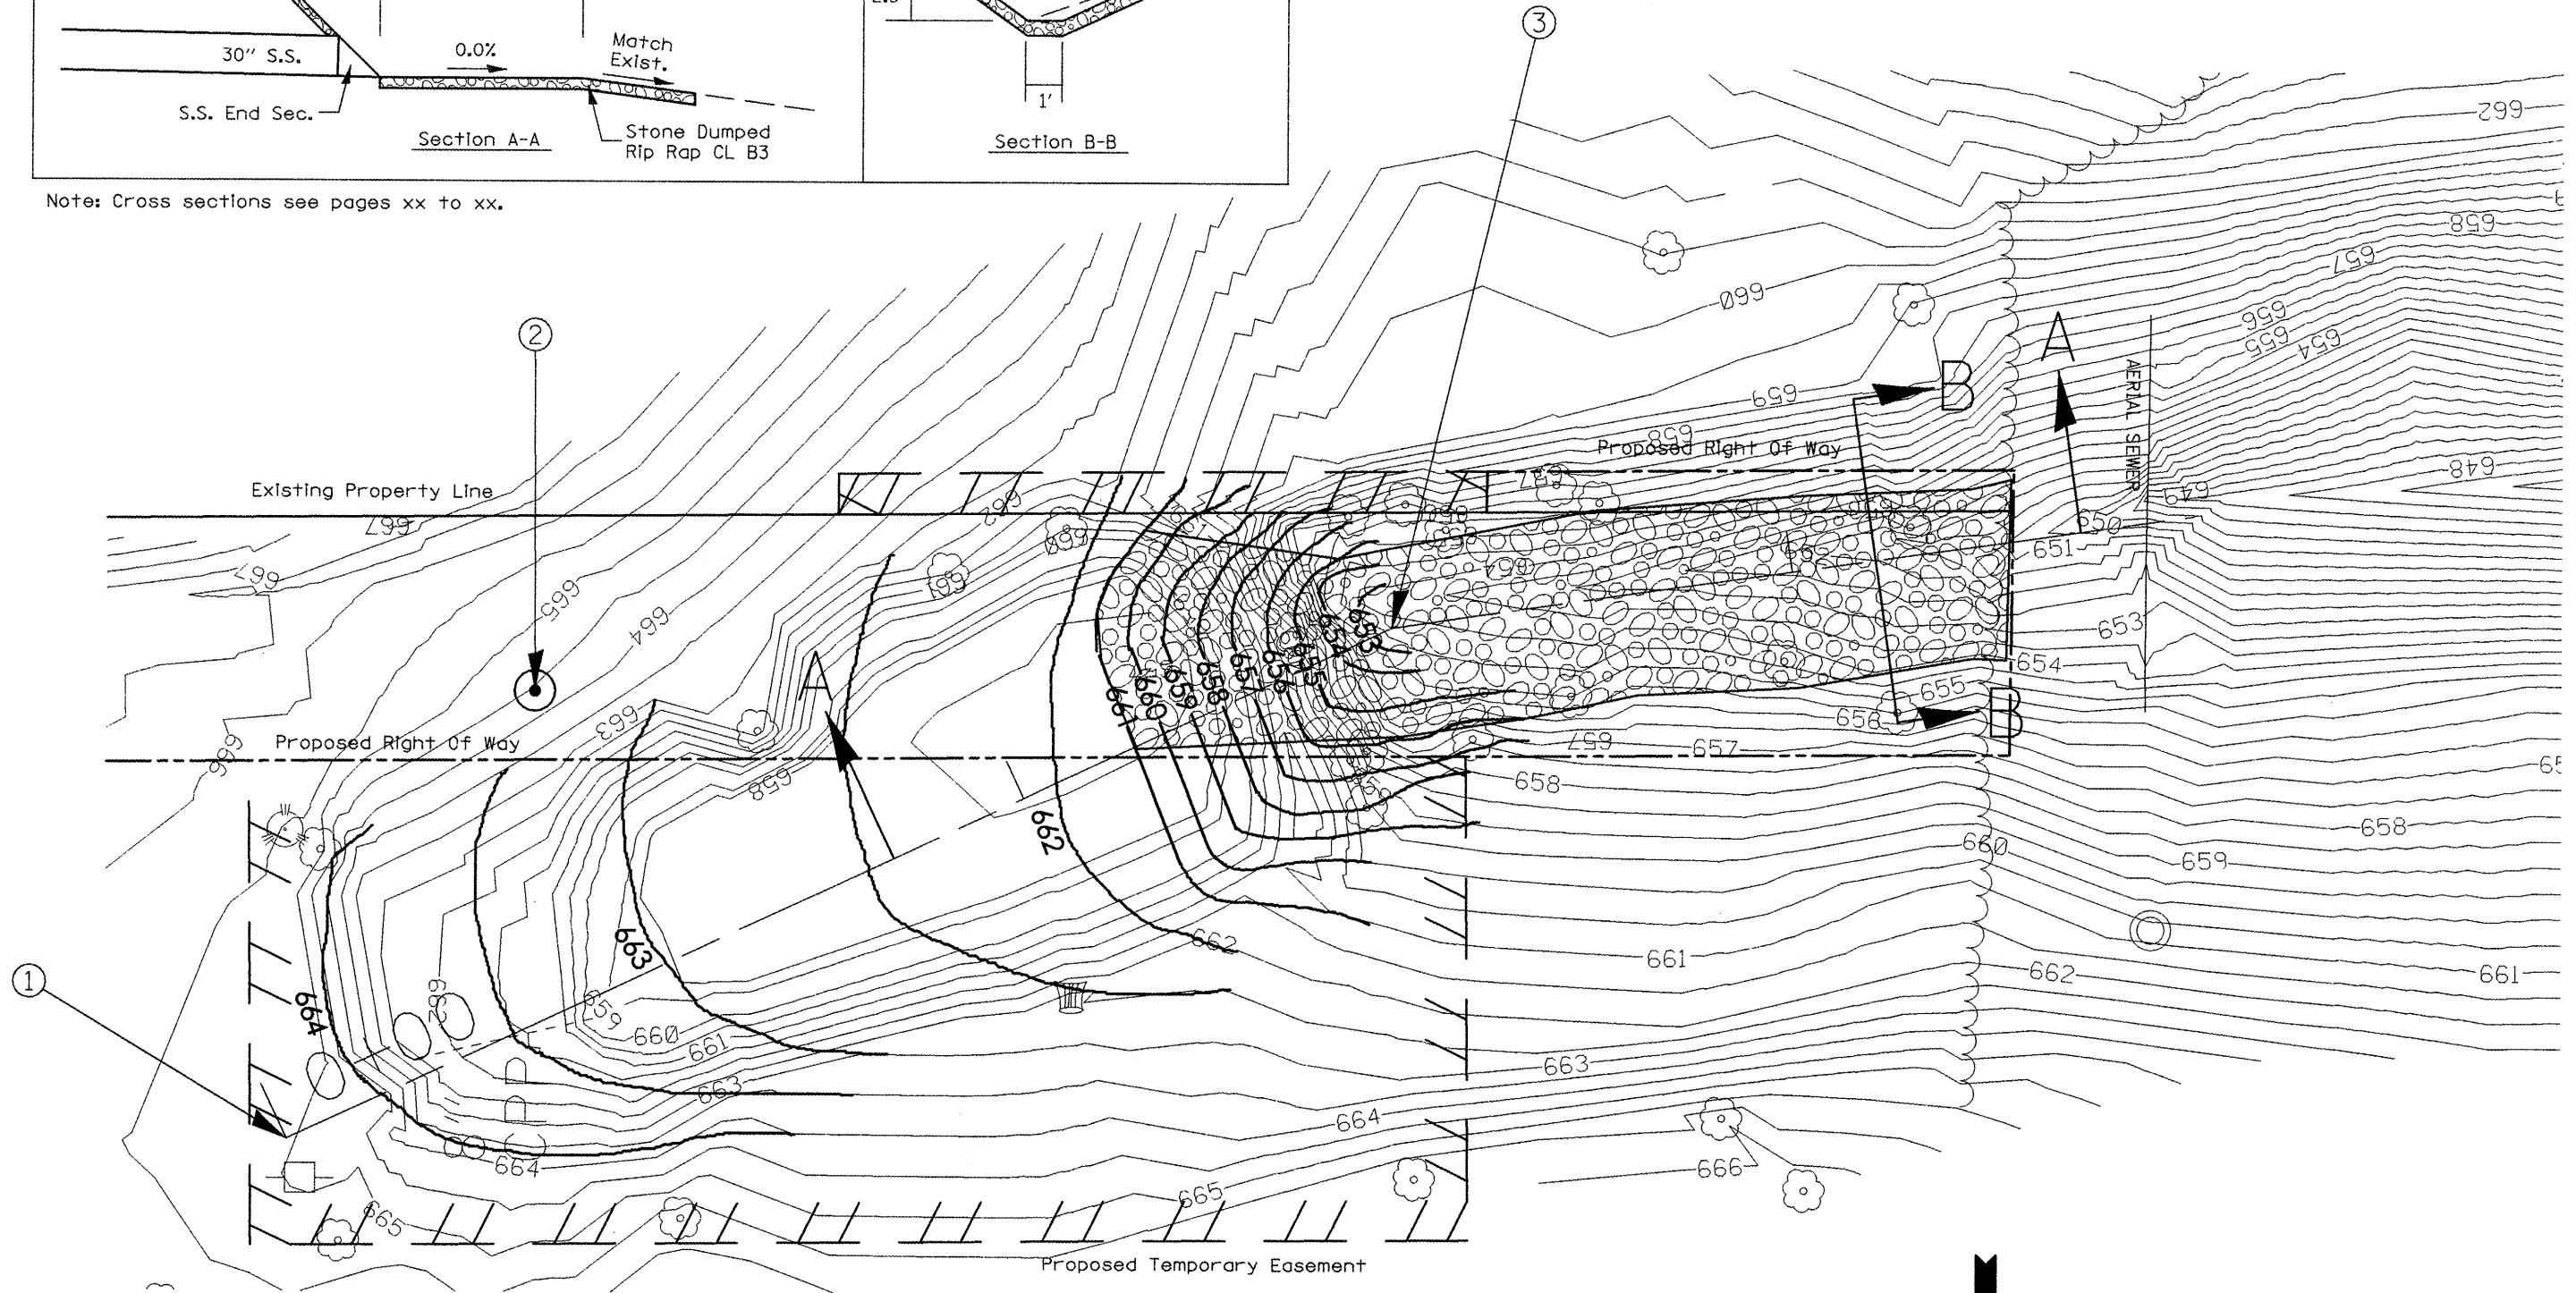

	Storm Sewer Outlet	IL 78 Survey Line
#1 (P.I.)	0+00.00	253+27.58 299.41' RT
#2 (Manhole)	0+51.05 37.44' LT	253+83.00 330.00' RT
#3 (Outlet)	1+50.00	253+90.62 435.52' RT

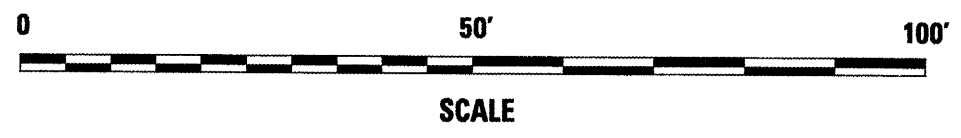

REVISIONS	
NAME	DATE

ILLINOIS DEPARTMENT OF TRANSPORTATION

Storm Sewer Outlet Detail

SCALE: VERT. _____
DATE _____

DRAWN BY _____
CHECKED BY _____

PLOT DATE = 01/19/2009
 FILE NAME = J:\78conton\general12.dgn
 PLOT SCALE = 21/78" / 1"
 USER NAME = hudehacme