



F.A.P. RTE.	SECTION	COUNTY	TOTAL SHEETS	SHEET NO.
22	135W-2; RS-5	FULTON	282	137
STA.		TO STA.		
FED. ROAD DIST. NO.		ILLINOIS FED. AID PROJECT		

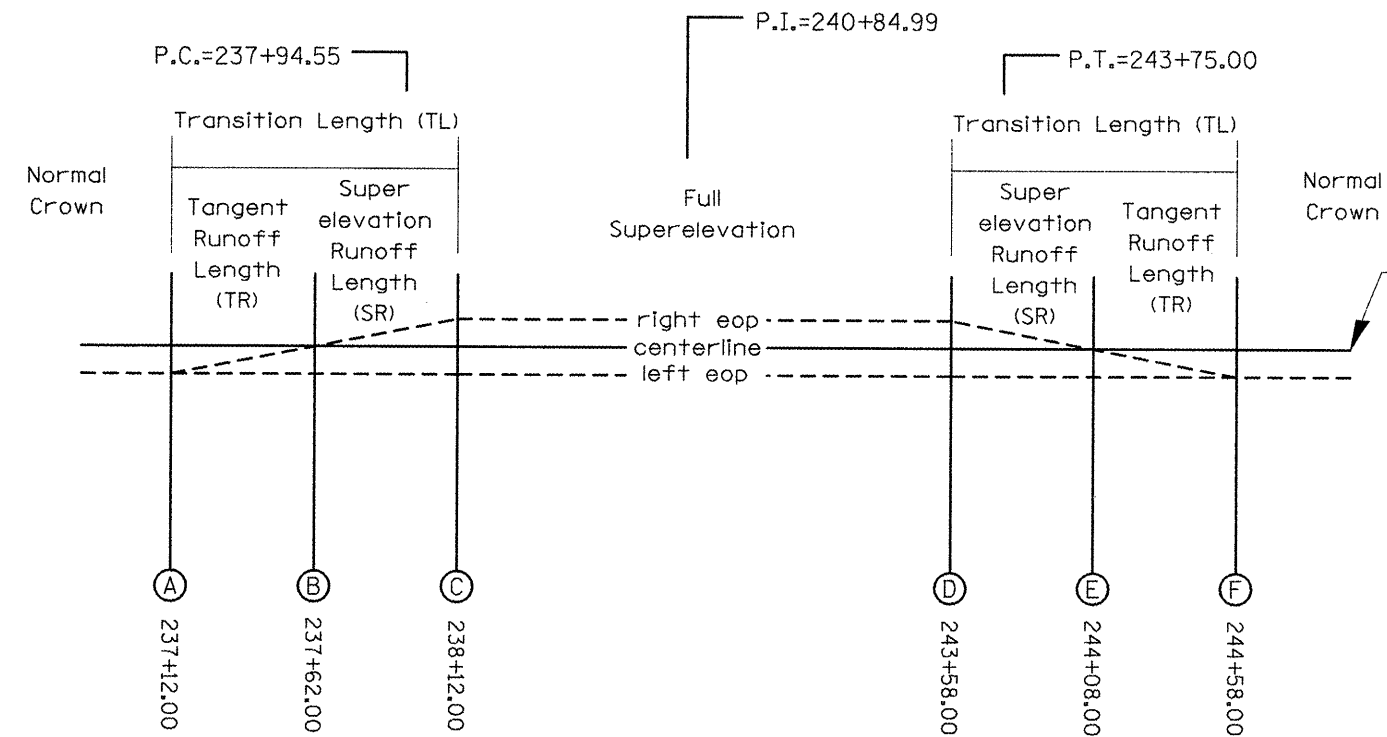

PROFILE

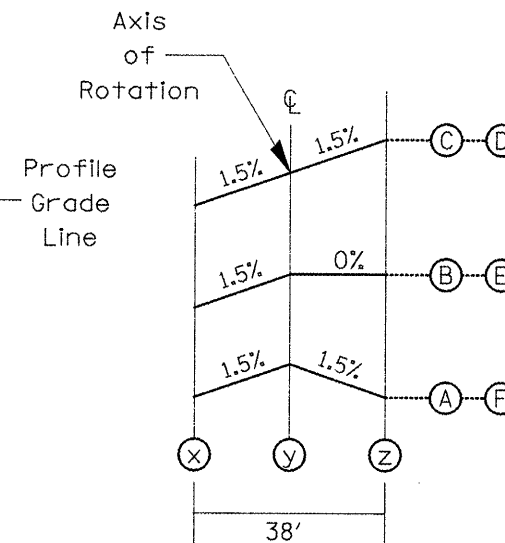


CROSS SECTION

S.E. = 1.5%
 TL = 100 feet
 SR = 50 feet
 TR = 50 feet
 SUPERELEVATION INFO


	x	y	z
A	677.81	678.09	677.81
B	678.69	678.40	678.40
C	678.43	678.71	679.00
D	679.14	679.42	679.71
E	679.57	679.28	679.28
F	678.87	679.15	678.87

ELEVATIONS

EXISTING
 CURVE #5
 (curve data
 see page 36)

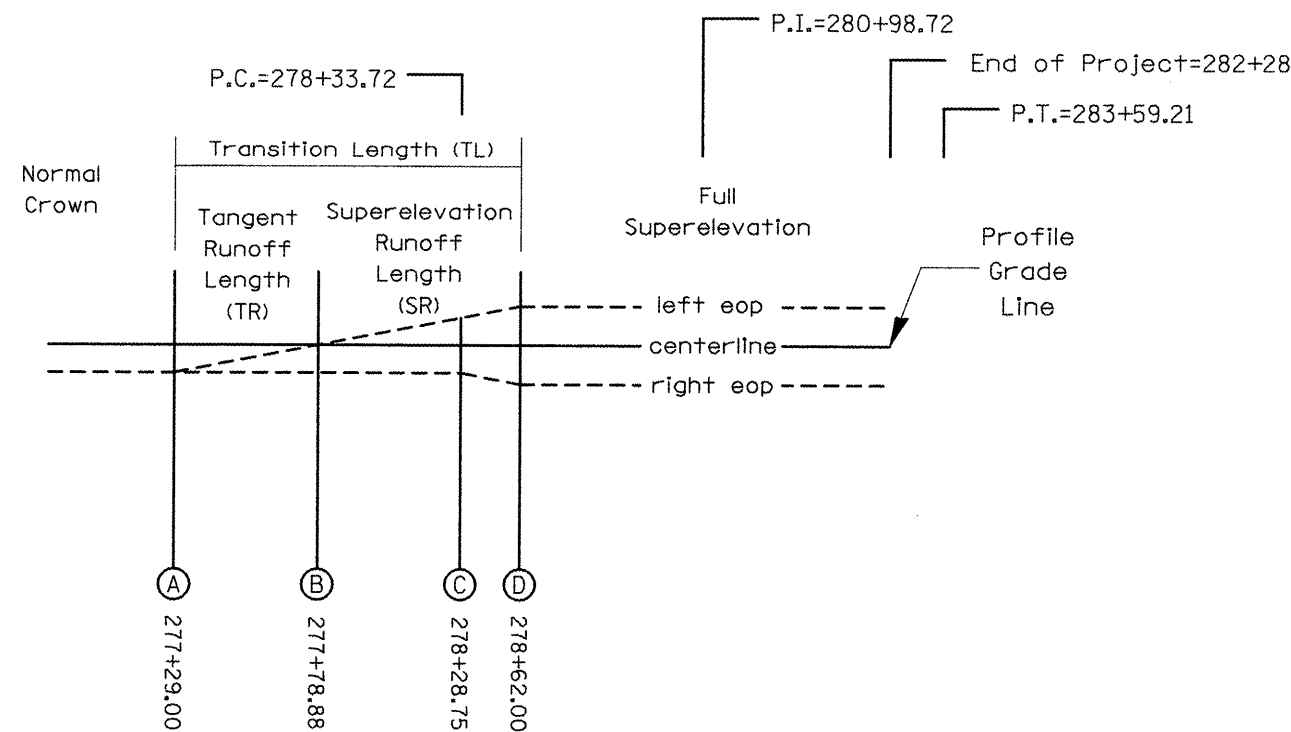

PROFILE

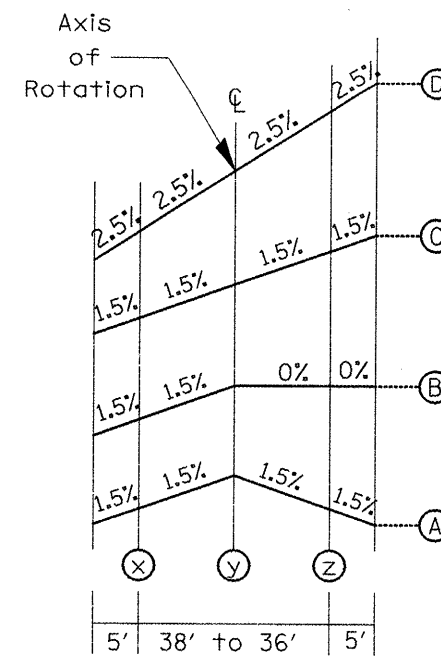

CROSS SECTION

S.E. = 2.0%
 TL = 133 feet
 SR = 83 feet
 TR = 50 feet
 SUPERELEVATION INFO

	x	y	z
A	667.85	668.13	667.85
B	668.29	668.00	668.00
C	667.45	667.73	668.02
D	667.07	667.54	668.02

ELEVATIONS

EXISTING
 CURVE #6
 (curve data
 see page 36)

PLOT DATE = 8/18/2008
 FILE NAME = c:\p\proj\178\autocad\genera2.dgn
 PLOT SCALE = 1/8"=1'-0"
 USER NAME = hudson

REVISIONS	
NAME	DATE

ILLINOIS DEPARTMENT OF TRANSPORTATION

Superelevation Details
Exist. Curves #5 and #6

SCALE: VERT.
 HORIZ.
 DATE

DRAWN BY
 CHECKED BY