


F.A.P. RTE.	SECTION	COUNTY	TOTAL SHEETS	SHEET NO.
22	135W-2; RS-5	FULTON	282	138
STA.		TO STA.		
FED. ROAD DIST. NO.		ILLINOIS FED. AID PROJECT		


# Inspection Well

## GENERAL NOTES:

1. STORM SEWER, PROTECTED 200(8) shall be used for the inspection well and riser regardless of existing pipe size. PVC pipe shall not be used for inspection wells.
2. Inspection wells shall be placed just inside of the R.O.W. line at the locations shown on the plans unless arrangements are made by the land acquisition unit to have the wells placed on the property owners side of the R.O.W.
3. The inspection well concrete lid shall be constructed of P.C. concrete CLASS SI CONCRETE and provide with a handle shaped from a #15(\*4) reinforcing bar.
4. Where the elevation of the existing pipes allow, the existing pipes may be allowed to empty into the proposed ditch instead of using an inspection well.

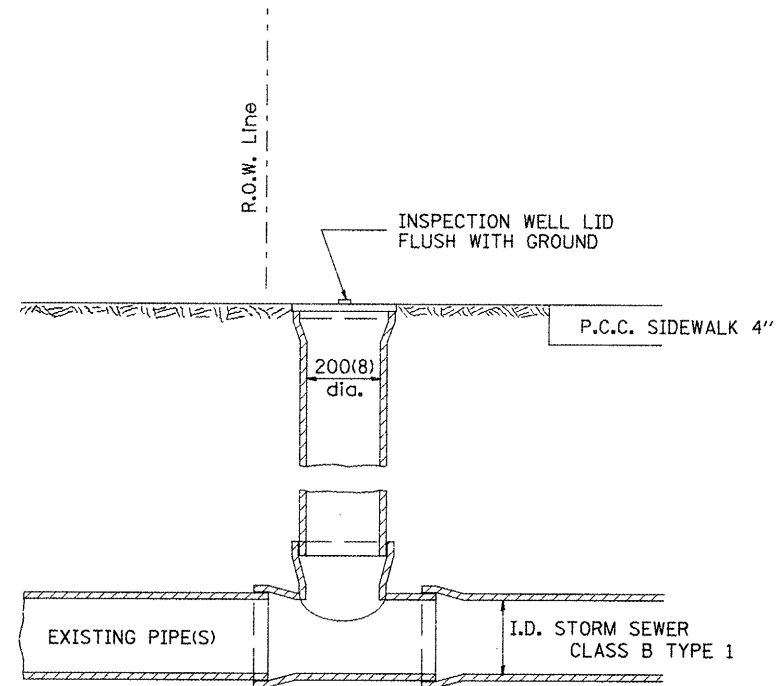

**INSPECTION WELL**  
Detail "A"

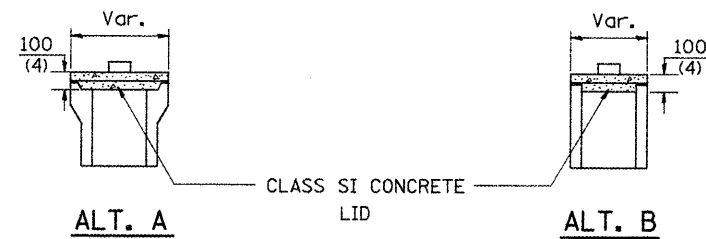


**INSPECTION WELL CONCRETE LID**  
Detail "B"

# Urban Mailbox Placement

## GENERAL NOTES

1. The setting of mail boxes in their permanent locations will not be paid for separately, but shall be considered as included in the unit bid prices of the contract, and no additional compensation will be allowed, in accordance with Article 107.21.
2. Mailboxes shall be mounted such that the face of the mailbox is 6" to 12" and the post a minimum of 24" from the face of the curb.

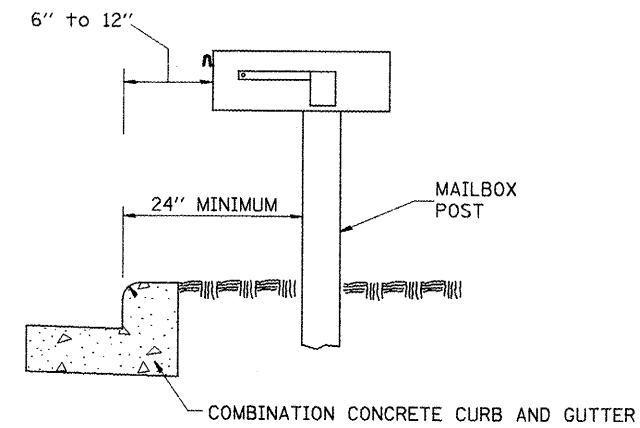

REVISIONS	
NAME	DATE

ILLINOIS DEPARTMENT OF TRANSPORTATION  
**Inspection Well & Urban Mailbox Placement Details**  
SCALE: VERT. DATE  
HORIZ. DATE  
DRAWN BY  
CHECKED BY

PLOT DATE = 8/16/2008  
 FILE NAME = c:\p01\1720\autocad\general2.dgn  
 PLOT SCALE = 1/8"=1'-0"  
 USER NAME = huda@acme