


CONTRACT NO. 68114				
F.A.P. RTE.	SECTION	COUNTY	TOTAL SHEETS	SHEET NO.
22	135W-21RS-5	FULTON	282	237
STA. 231+63.66 TO STA. 232+08.20				
FED. ROAD DIST. NO.	ILLINOIS FED. AID PROJECT			

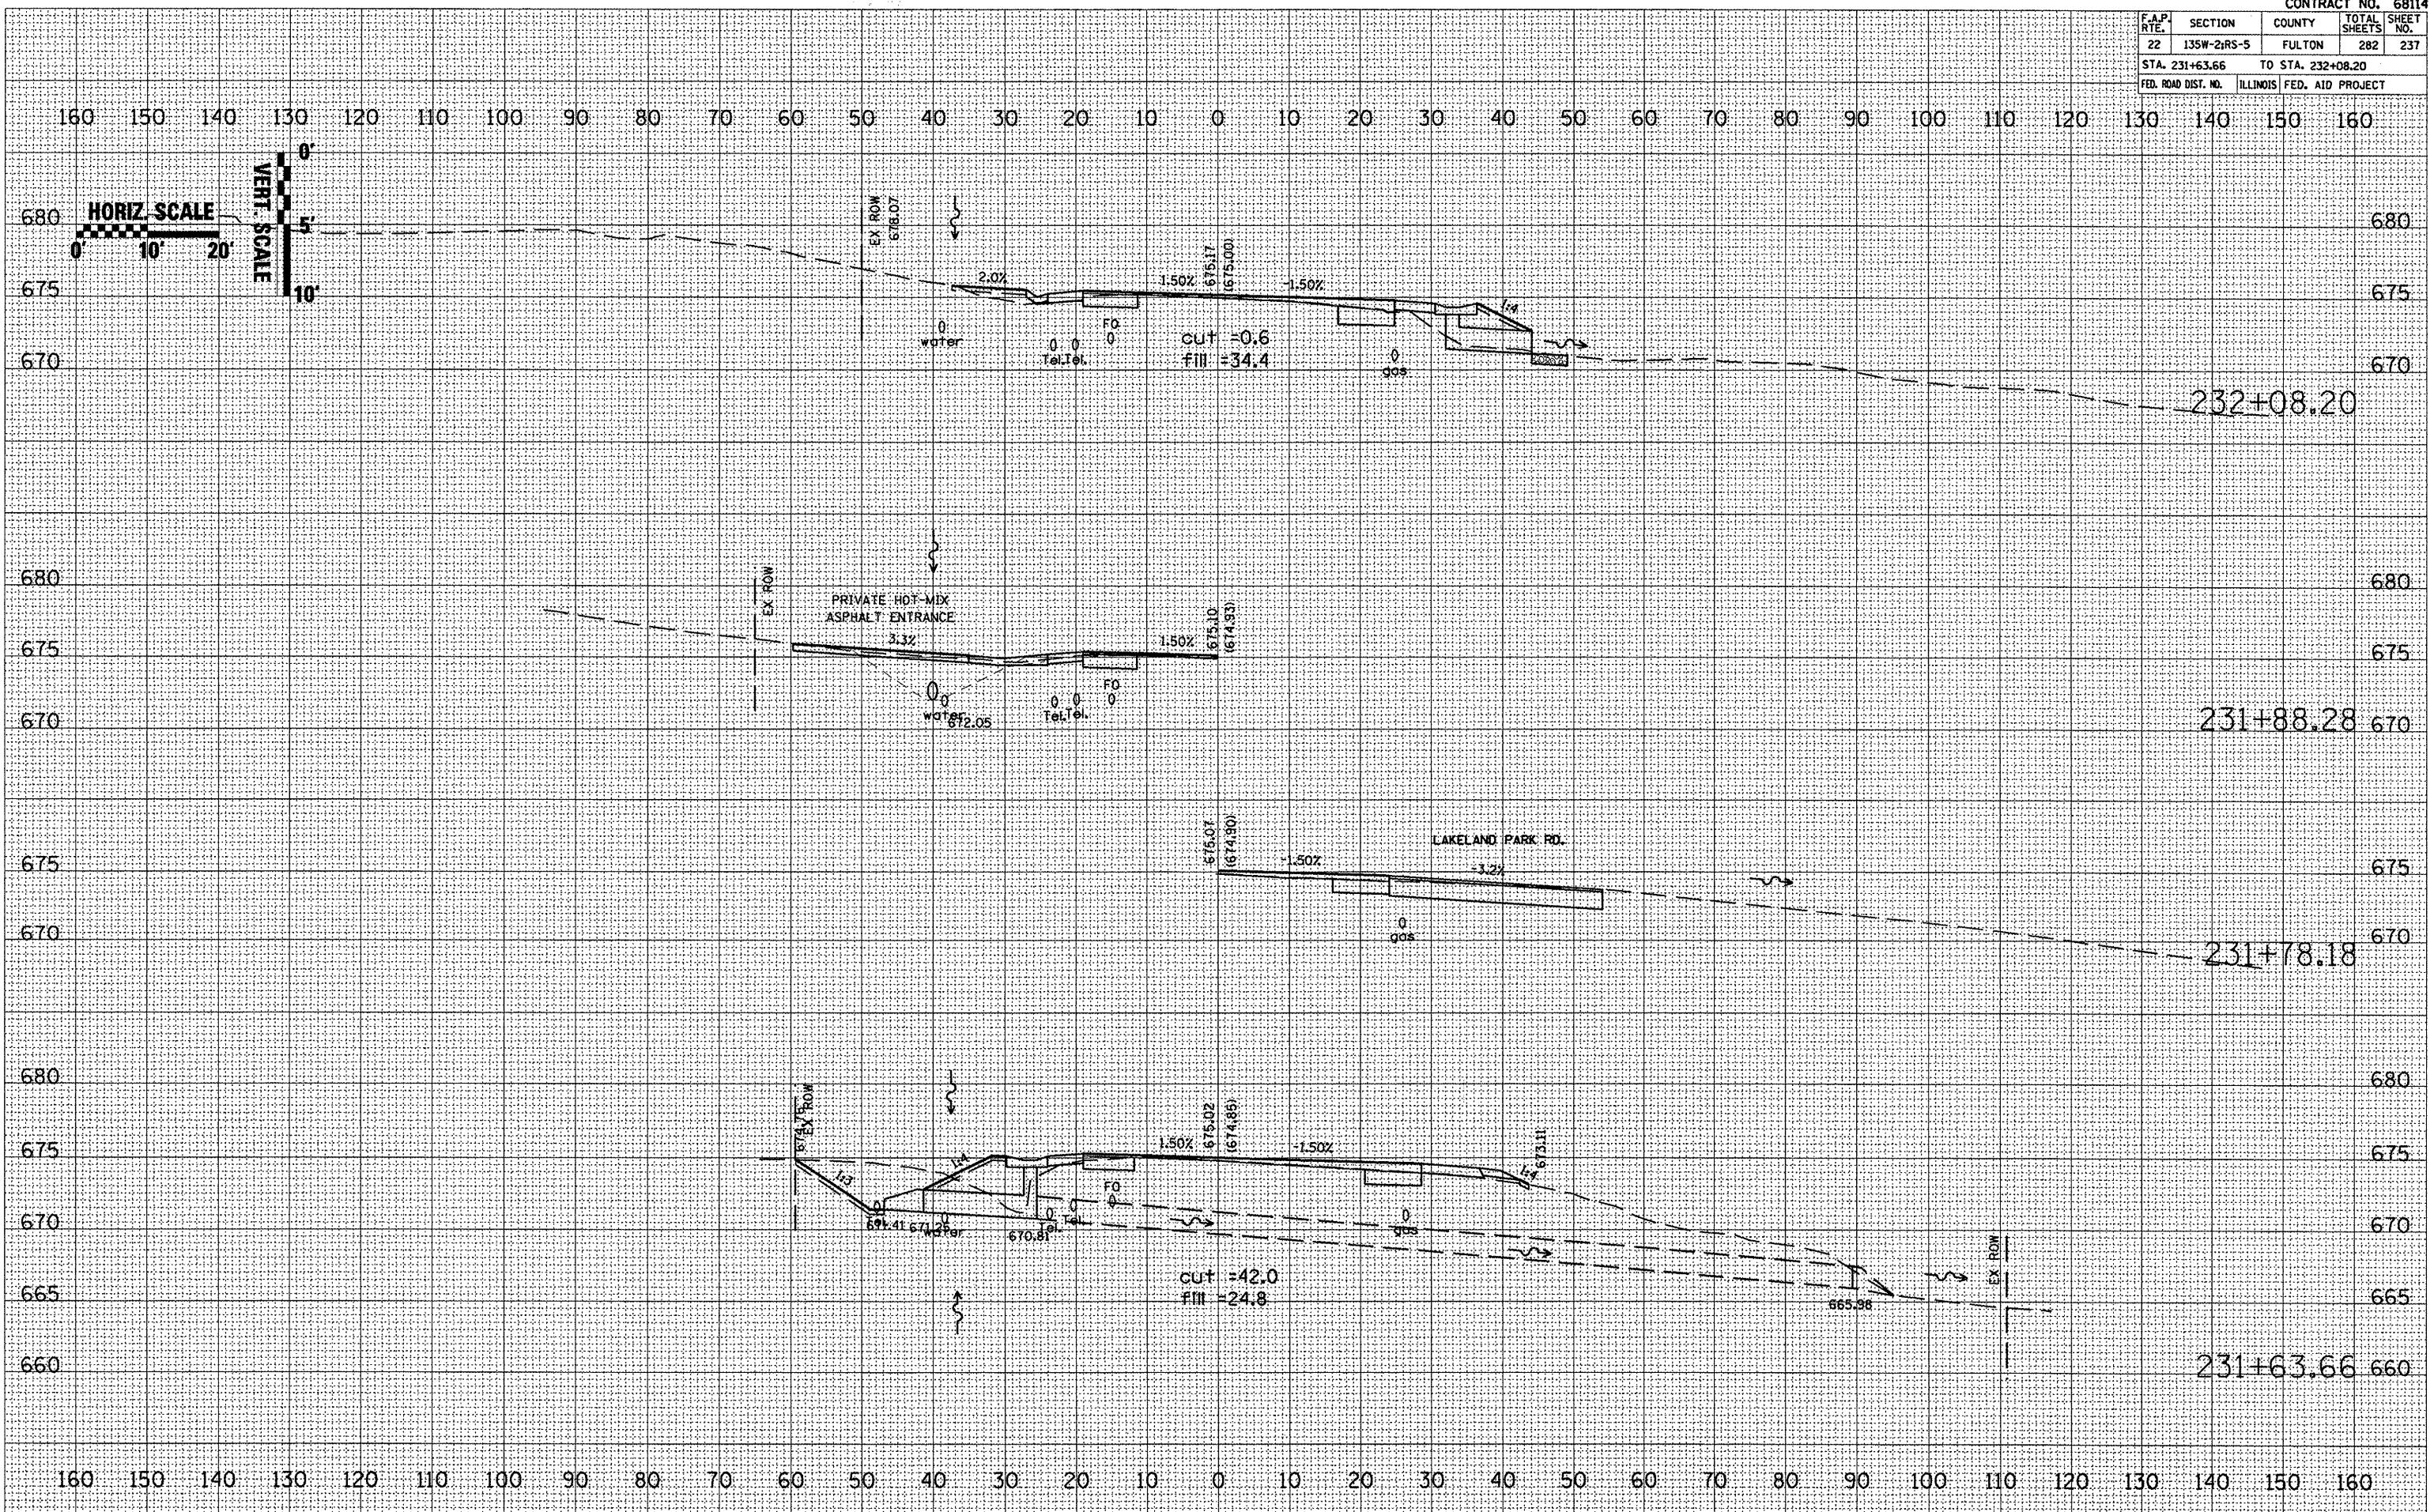

DATE	BY

DATE	BY

PLOT DATE: 6/16/2008
 FILE NAME: c:\puro\mca\17\Benton\mca\17\Benton.dwg
 PLOT SCALE: 1" = 20.00'
 USER NAME: hubbs@benton