


CONTRACT NO. 68114			
F.A.P. RTE.	SECTION	COUNTY	TOTAL SHEET NO.
22	135W-2RS-5	FULTON	282 244
STA. 238+50.00		TO STA. 239+36.38	
FED. ROAD DIST. NO.	ILLINOIS	FED. AID PROJECT	


160 150 140 130 120 110 100 90 80 70 60 50 40 30 20 10 0 10 20 30 40 50 60 70 80 90 100 110 120 130 140 150 160

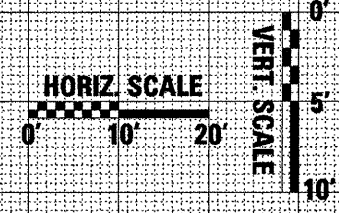

DATE: _____ BY: _____
 SURVEYED: _____
 NOTE BOOK: _____
 AREAS CHECKED: _____

DATE: _____ BY: _____
 SURVEYED: _____
 NOTE BOOK: _____
 AREAS CHECKED: _____

PLOT DATE = 8/18/2008
 FILE NAME = o:\proj\17\fonton\fonton\fonton.dwg
 PLOT SCALE = 21.2537 / IN.
 USER NAME = hndk@com

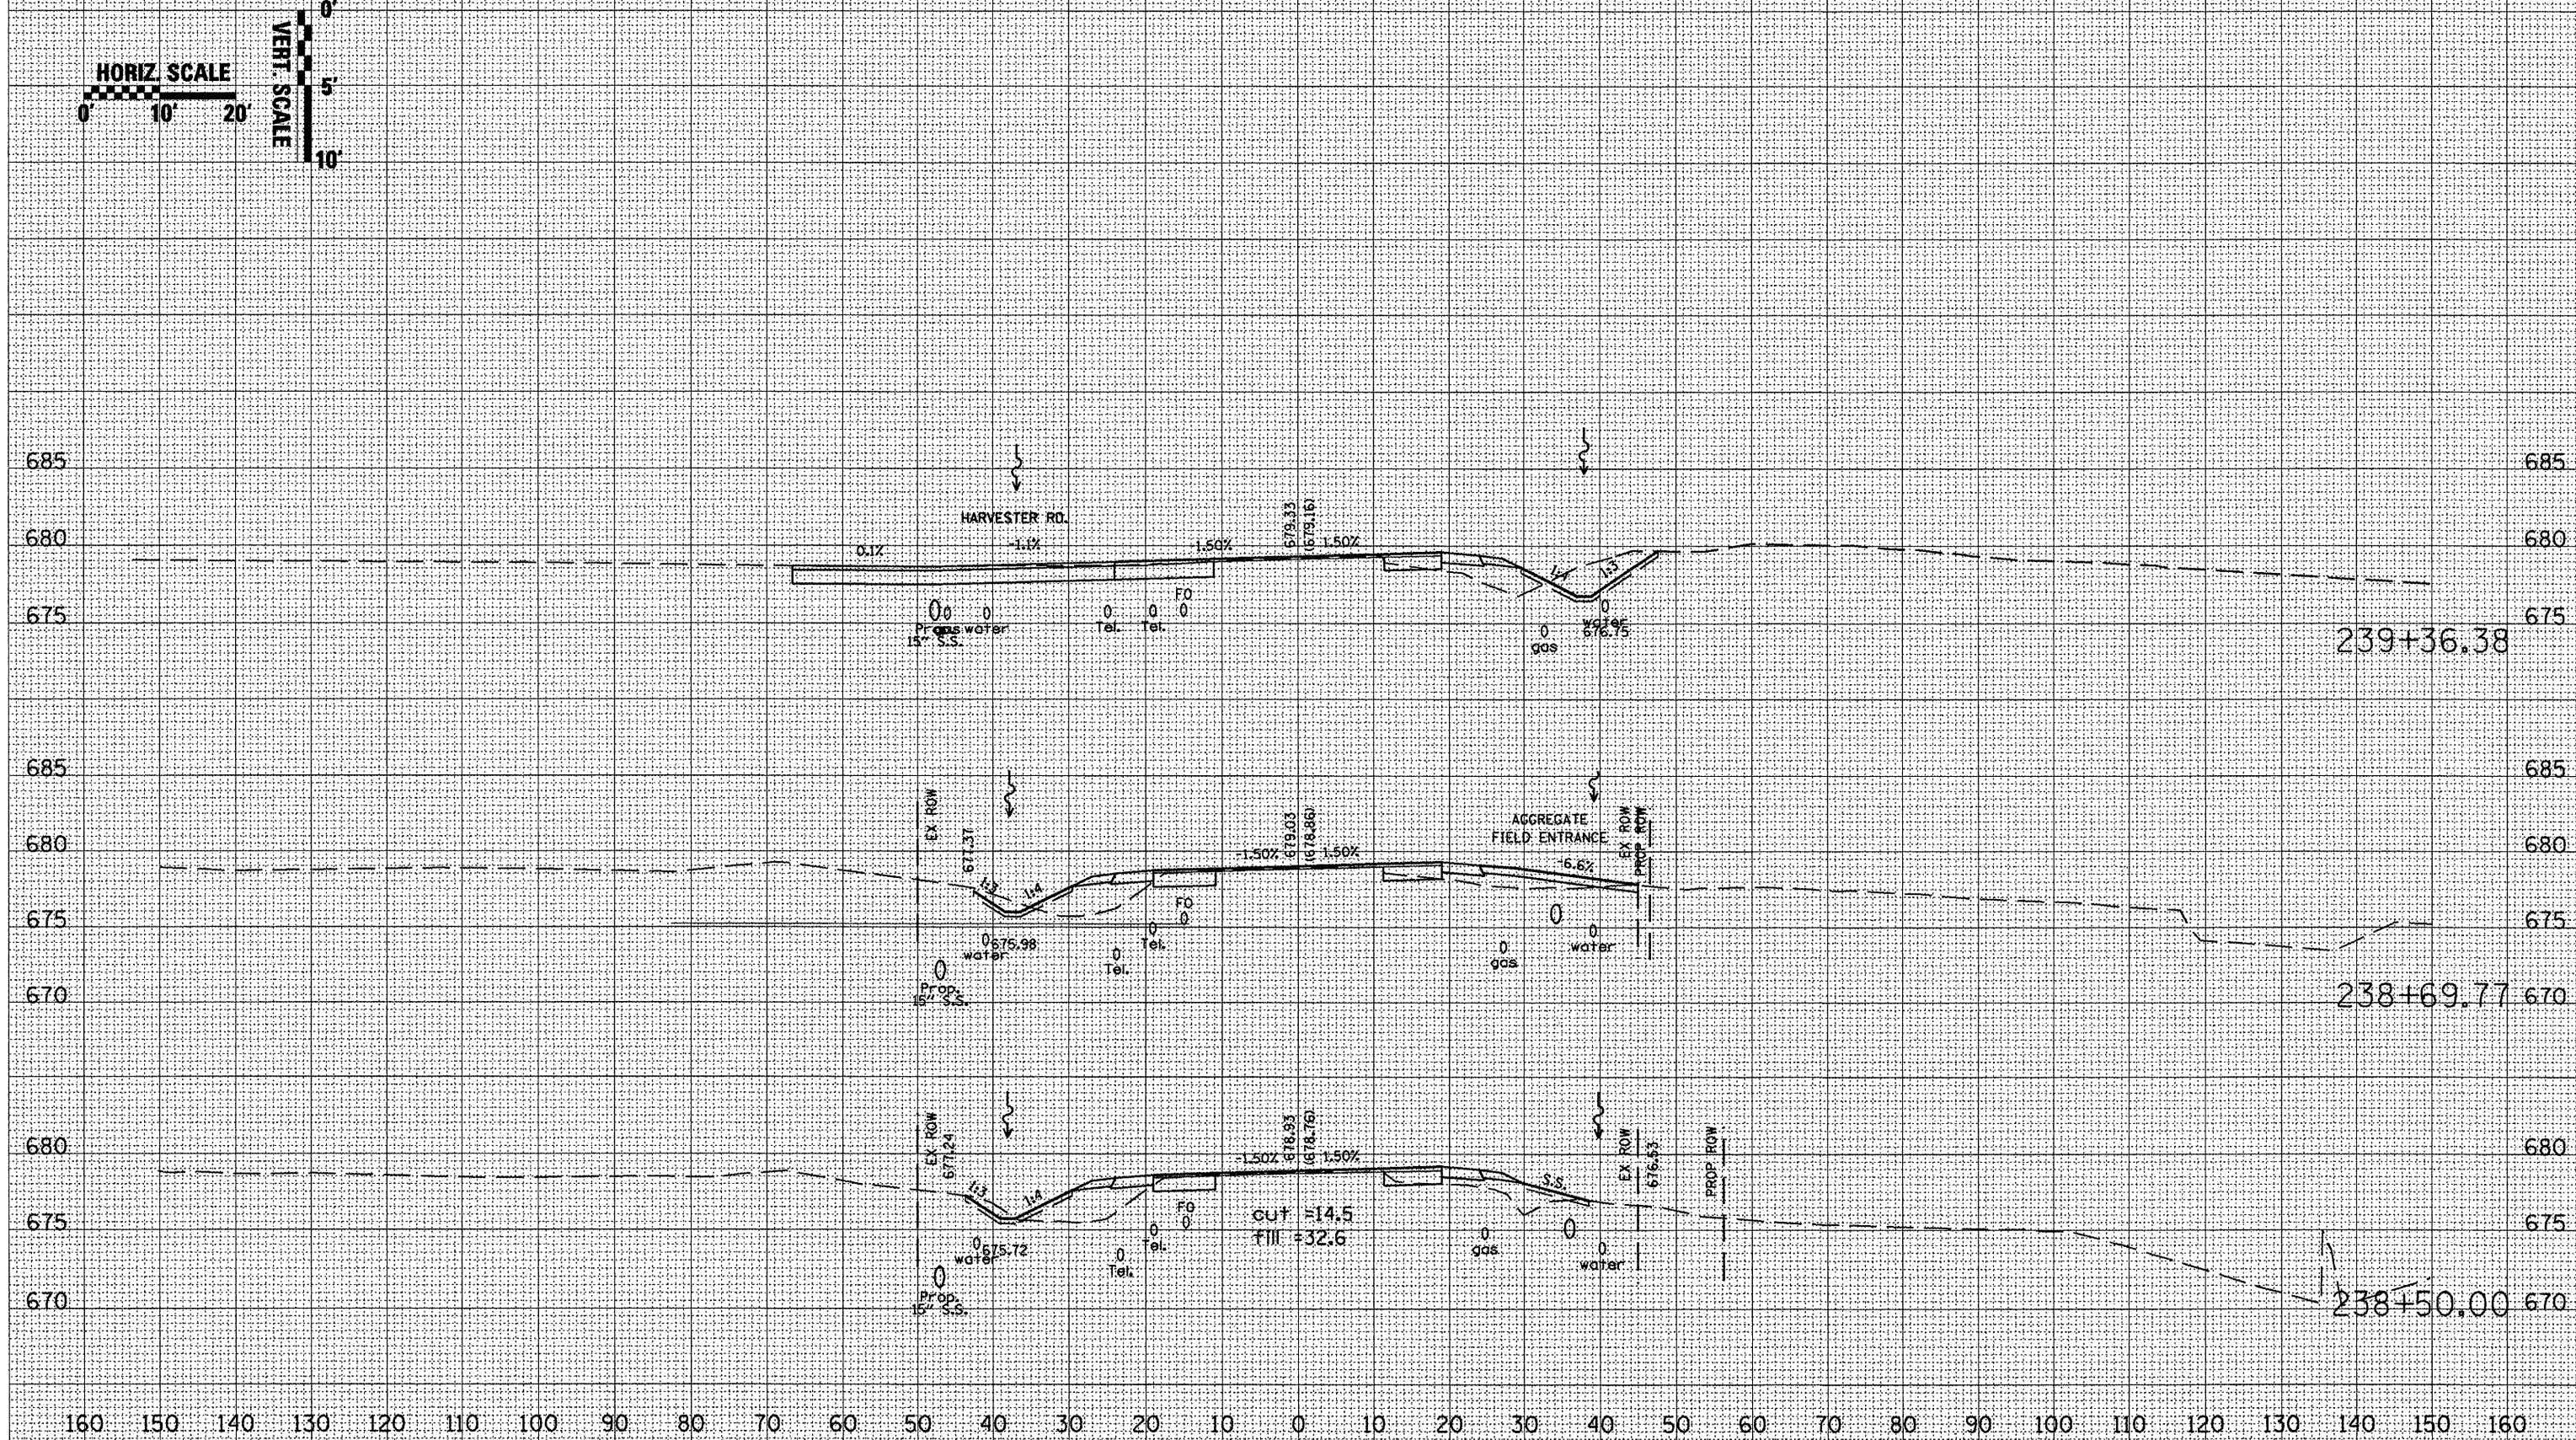

160 150 140 130 120 110 100 90 80 70 60 50 40 30 20 10 0 10 20 30 40 50 60 70 80 90 100 110 120 130 140 150 160