



CONTRACT NO. 68114				
F.A.P. RTE.	SECTION	COUNTY	TOTAL SHEETS	SHEET NO.
22	135W-2RS-5	FULTON	282	266
STA. 269+15.01			TO STA. 270+05.26	
FED. ROAD DIST. NO.			ILLINOIS FED. AID PROJECT	


160 150 140 130 120 110 100 90 80 70 60 50 40 30 20 10 0 10 20 30 40 50 60 70 80 90 100 110 120 130 140 150 160

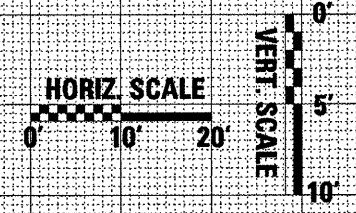


DATE	BY

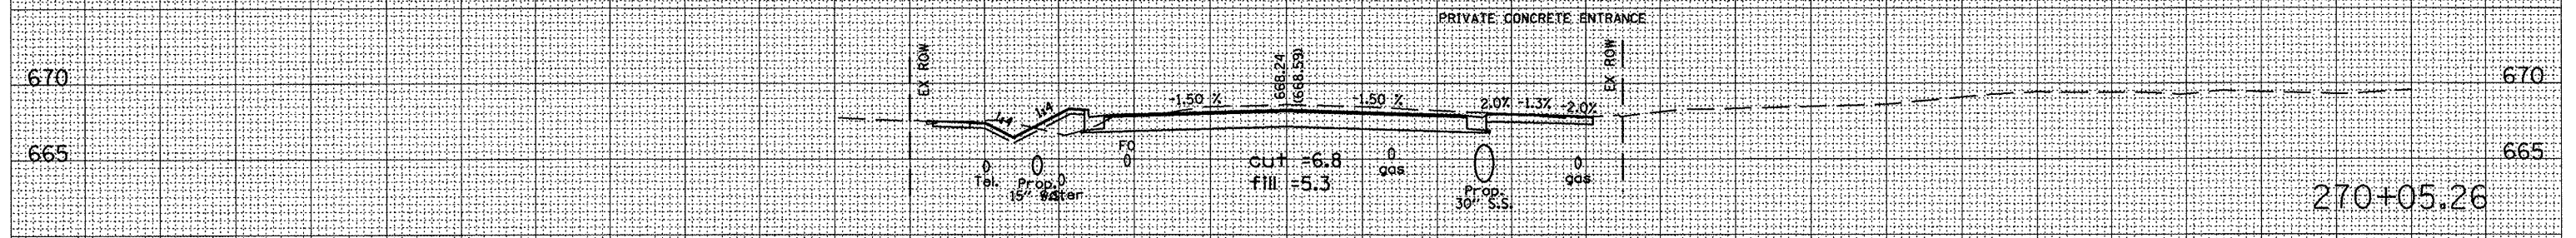


270+05.26

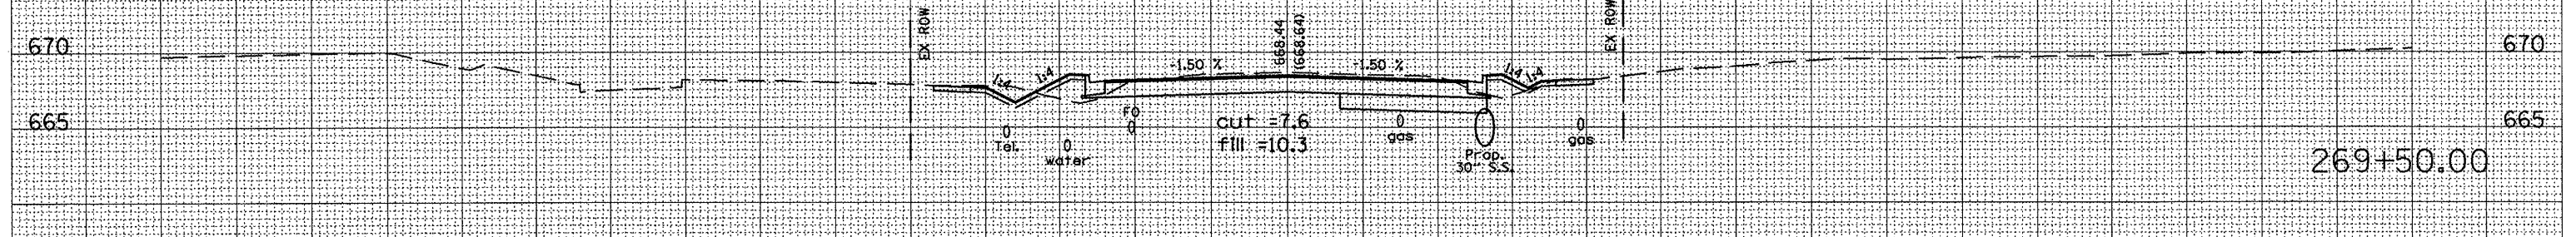

269+50.00

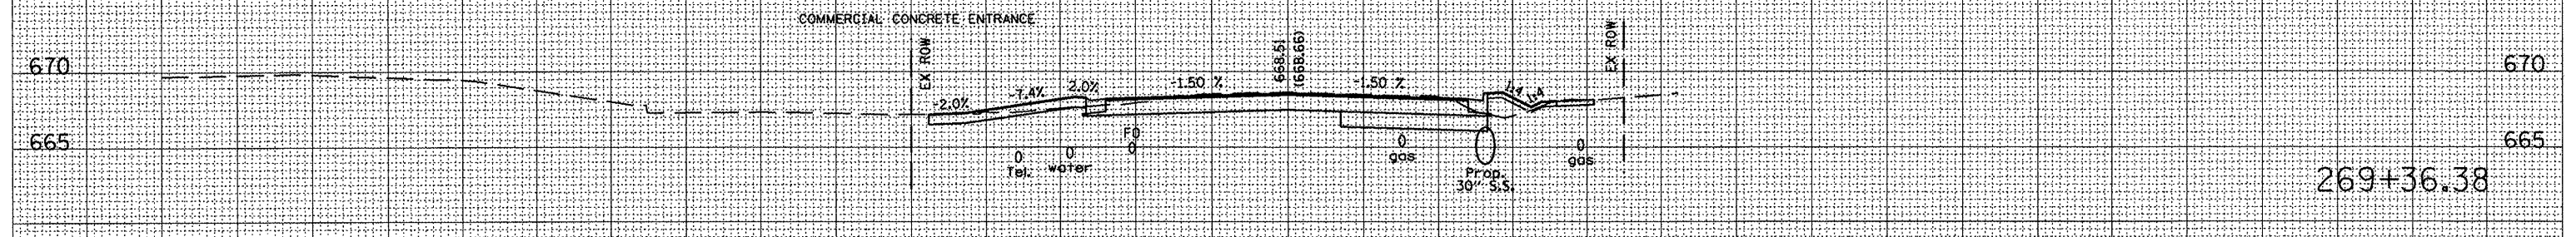

269+36.38

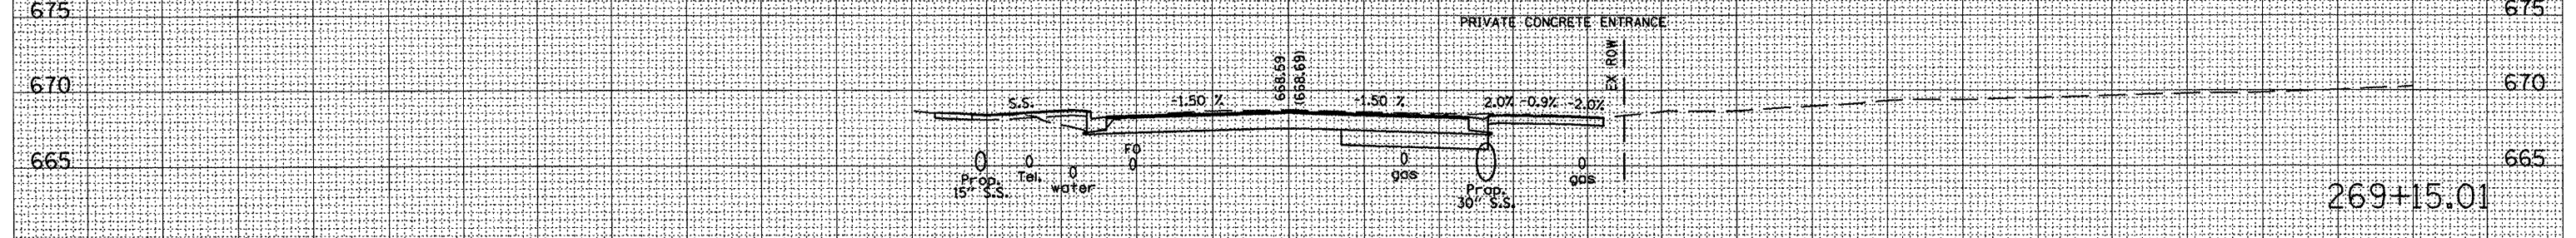

269+15.01

160 150 140 130 120 110 100 90 80 70 60 50 40 30 20 10 0 10 20 30 40 50 60 70 80 90 100 110 120 130 140 150 160

DATE	BY

PLOT DATE 8/16/2000
 PLOT SCALE 21.2637 / IN.
 USER NAME hndls@eas.com