


CONTRACT NO. 68114				
F.A.P. RTE.	SECTION	COUNTY	TOTAL SHEETS	SHEET NO.
22	135W-2RS-5	FULTON	282	268
STA. 271+96.53 TO STA. 272+77.49				
FED. ROAD DIST. NO.		ILLINOIS FED. AID PROJECT		


160 150 140 130 120 110 100 90 80 70 60 50 40 30 20 10 0 10 20 30 40 50 60 70 80 90 100 110 120 130 140 150 160

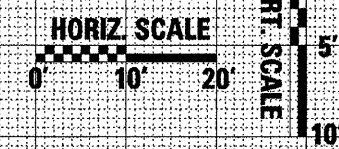

BY	DATE

BY	DATE

DATE 6/12/2008
 PLOT DATE 6/12/2008
 PLOT SCALE 1/8" = 1' IN.
 USER NAME hubb110000

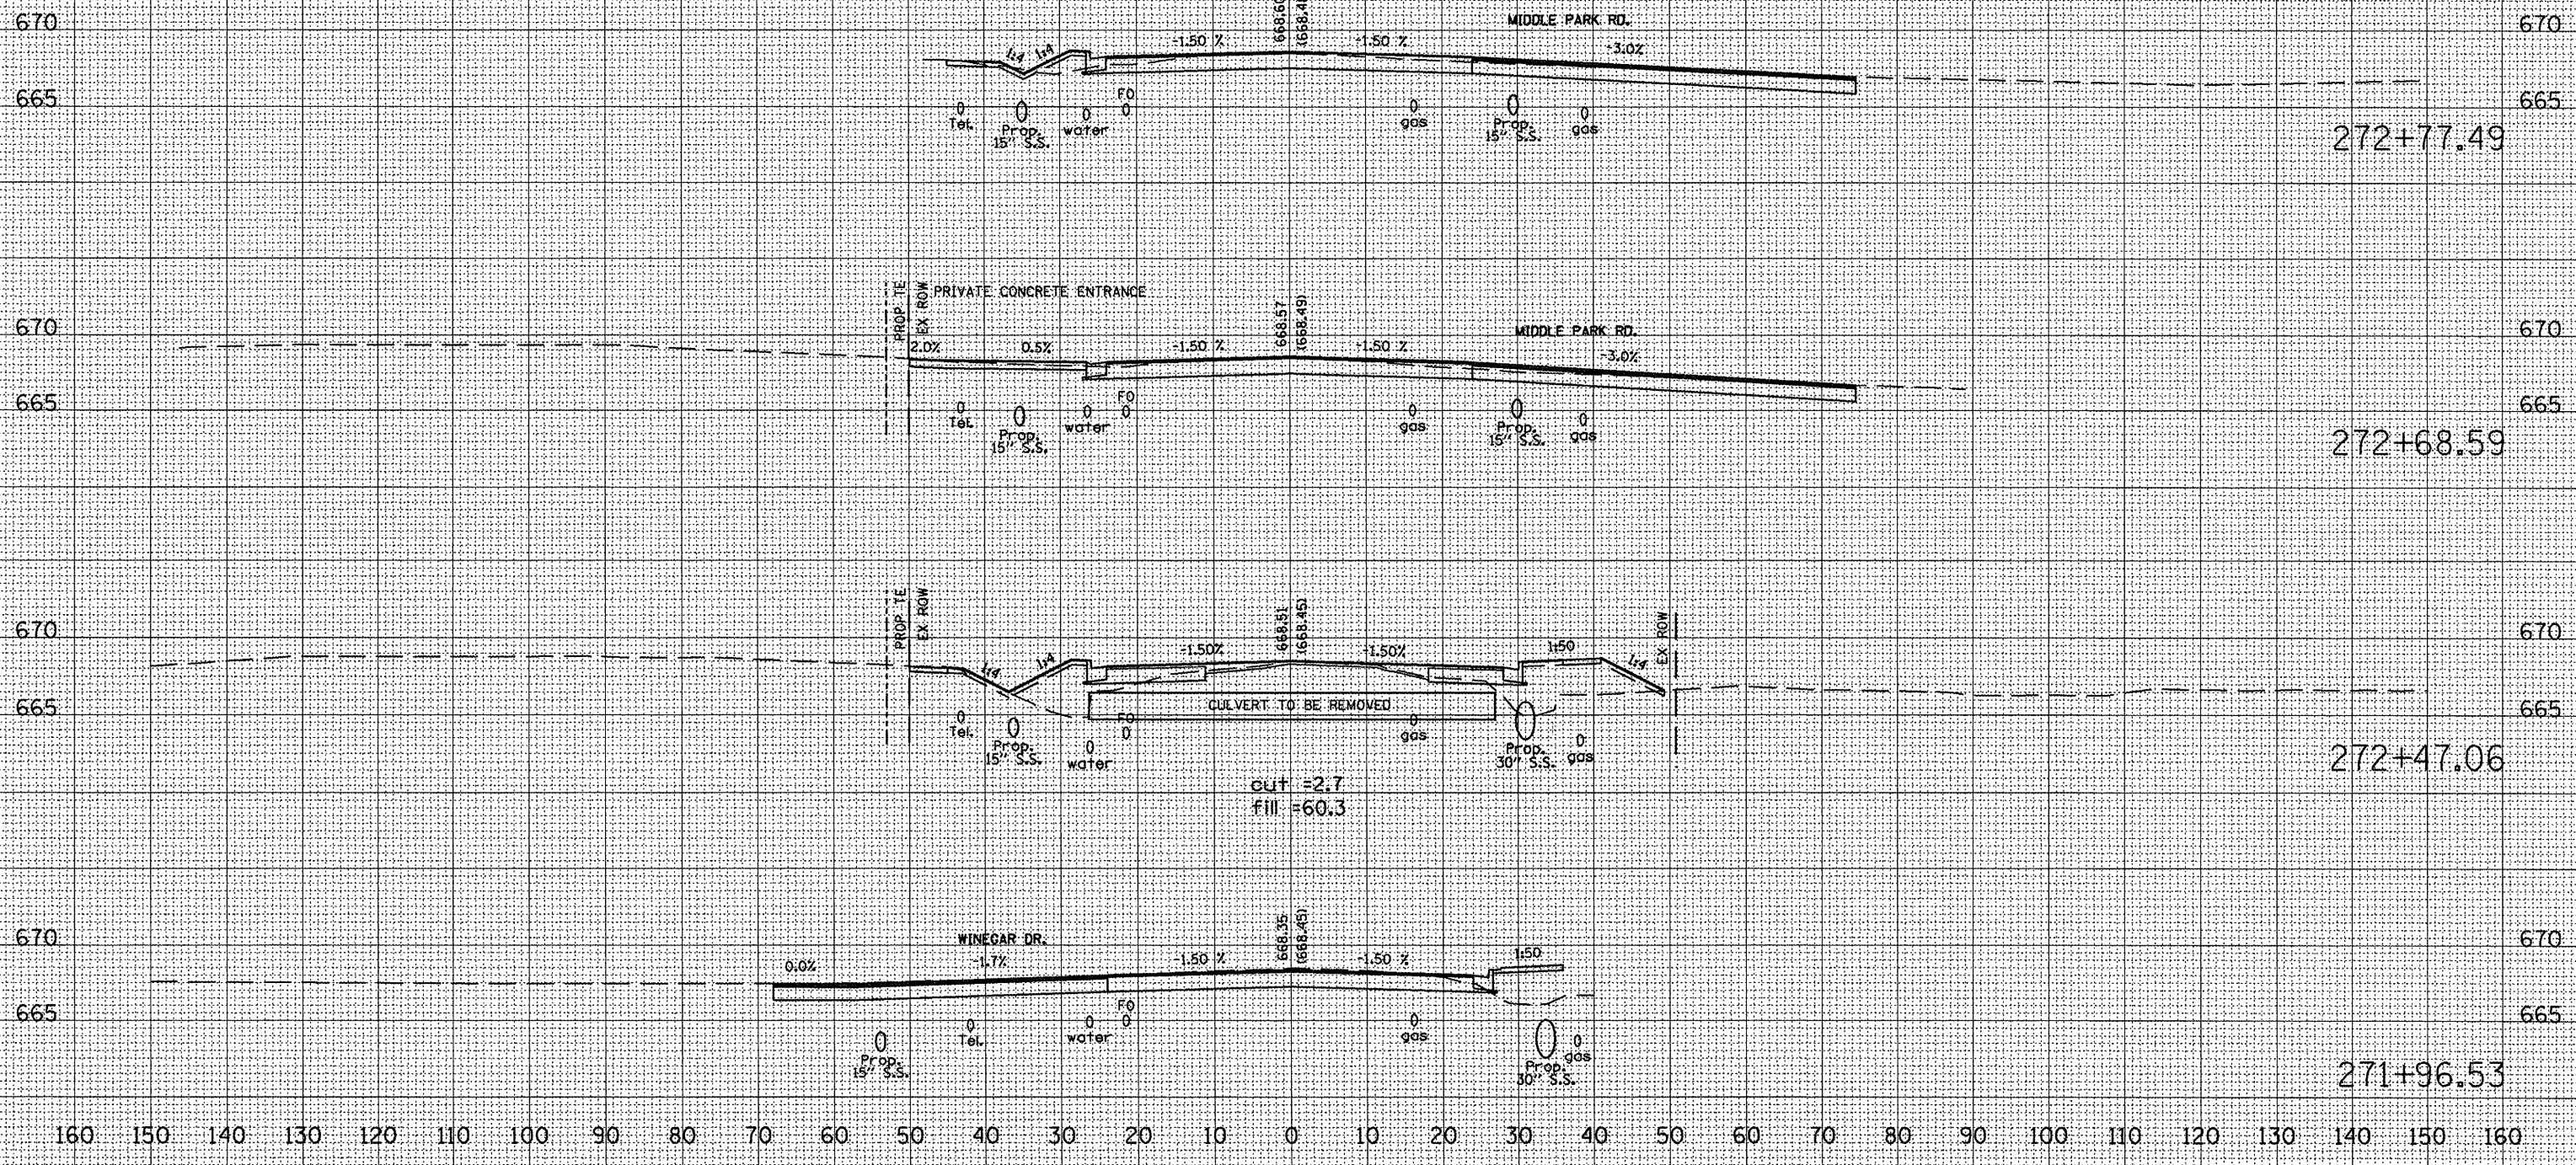

272+77.49

272+68.59

272+47.06

271+96.53