


EXISTING TYPICAL SECTION
 LT. STA. 330+50 TO STA. 332+06.00
 RT. STA. 330+50 TO STA. 332+75.00

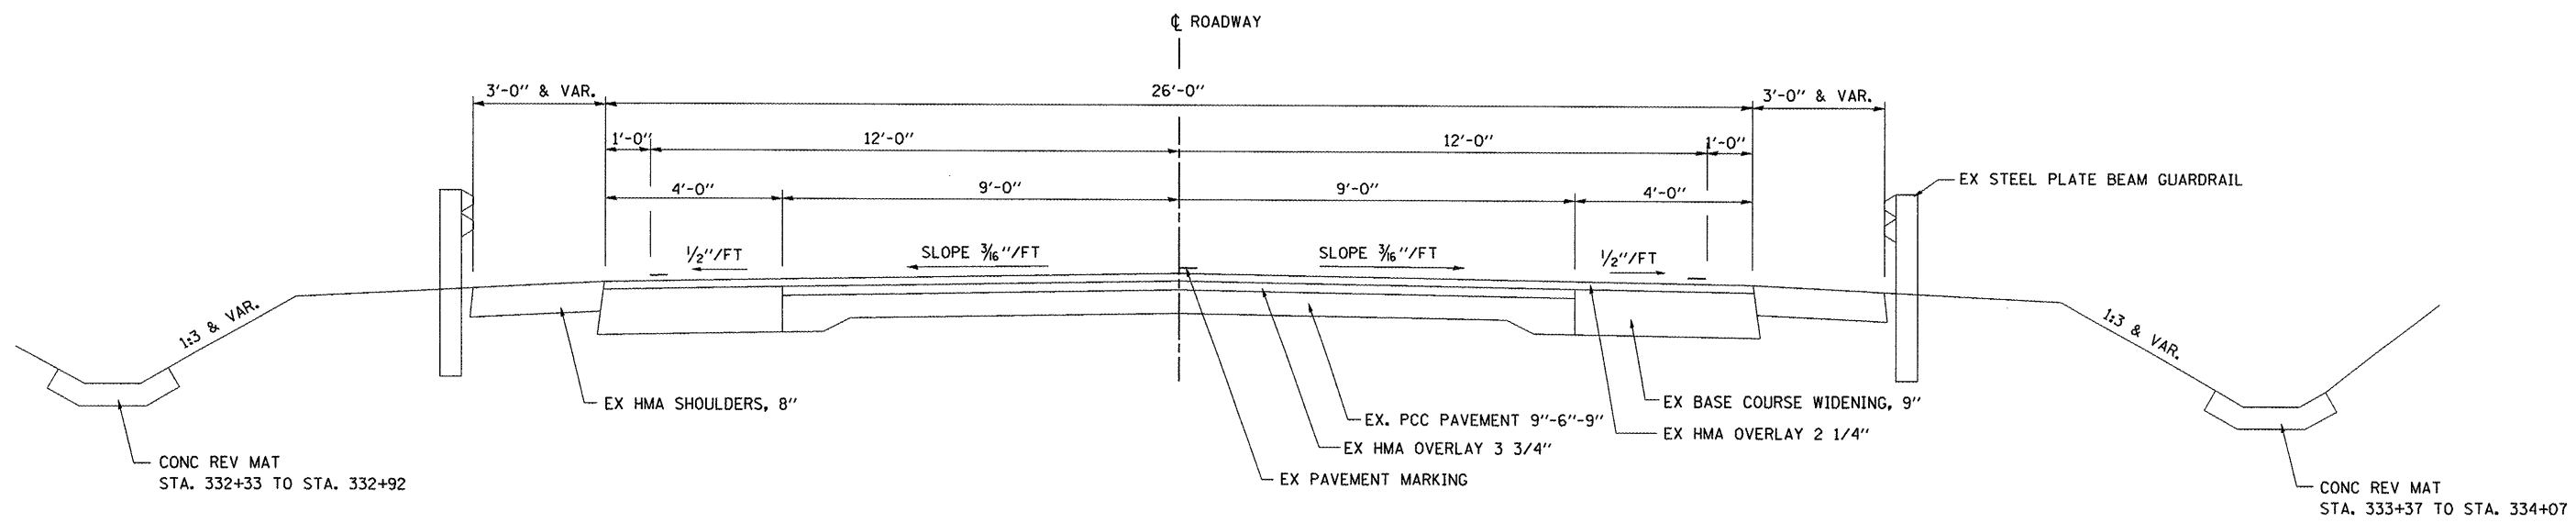

EXISTING TYPICAL SECTION
 LT. STA. 332+06.00 TO STA. 334+03.24
 RT. STA. 332+75.00 TO STA. 334+33.20
 LT. STA. 335+26.50 TO STA. 336+65.00
 RT. STA. 335+56.46 TO STA. 337+20.00

FILE NAME = ...\\CAD\roadway\TypSec_Ex.sht	USER NAME = .USER.	DESIGNED -	REVISED -	STATE OF ILLINOIS DEPARTMENT OF TRANSPORTATION	EXISTING TYPICAL SECTIONS ILLINOIS ROUTE 17 OVER SENACHWINE CREEK			F.A.P. RTE. 645	SECTION (105BR)BR	COUNTY Marshall	TOTAL SHEETS 71	SHEET NO. 5
THE UPCHURCH GROUP, INC.	PLOT SCALE = #SCALE#	DRAWN - GEW	REVISED -		SCALE:	SHEET NO.	OF	SHEETS	STA.	TO STA.	CONTRACT NO. 68479	
	PLOT DATE = 7/31/2008 12:27:24 PM	CHECKED -	REVISED -								FED. ROAD DIST. NO. 4 ILLINOIS FED. AID PROJECT	
		DATE -	REVISED -									