


SECTION A-A

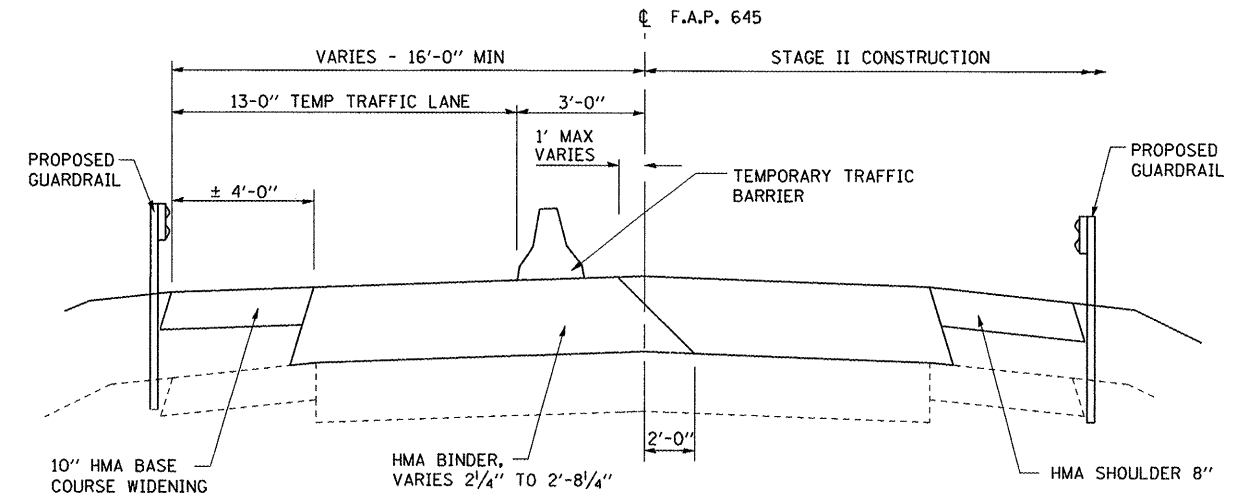

SECTION B-B



FILE NAME = ...CAD\roadway\TrafContrP1.B2.sht	USER NAME = _USER_	DESIGNED -	REVISED -	<b>STATE OF ILLINOIS DEPARTMENT OF TRANSPORTATION</b>	<b>TRAFFIC CONTROL PLAN - STAGE I AND II ILLINOIS ROUTE 17 OVER SENACHWINE CREEK</b>	F.A.P. RTE. =	SECTION	COUNTY	TOTAL SHEETS	SHEET NO.	
THE UPCHURCH GROUP, INC.	PLOT SCALE = #SCALE#	DRAWN - GEW	REVISED -			645	(105BR)BR	Marshall	71	16	
	PLOT DATE = 7/31/2008 12:35:23 PM	CHECKED - MJS	REVISED -			CONTRACT NO. 68479					
		DATE -	REVISED -			FED. ROAD DIST. NO. 4 ILLINOIS FED. AID PROJECT					
					SCALE: 1"=20'	SHEET NO. OF SHEETS		STA. 332+00 TO STA. 337+00			