


DATE	
BY	
SURVEYED	
NOTE BOOK	
NO.	
FINAL SURVEY	
TEMPLATE	
AREAS CHECKED	

DATE	
BY	
SURVEYED	
NOTE BOOK	
NO.	
ORIGINAL SURVEY	
TEMPLATE	
AREAS CHECKED	

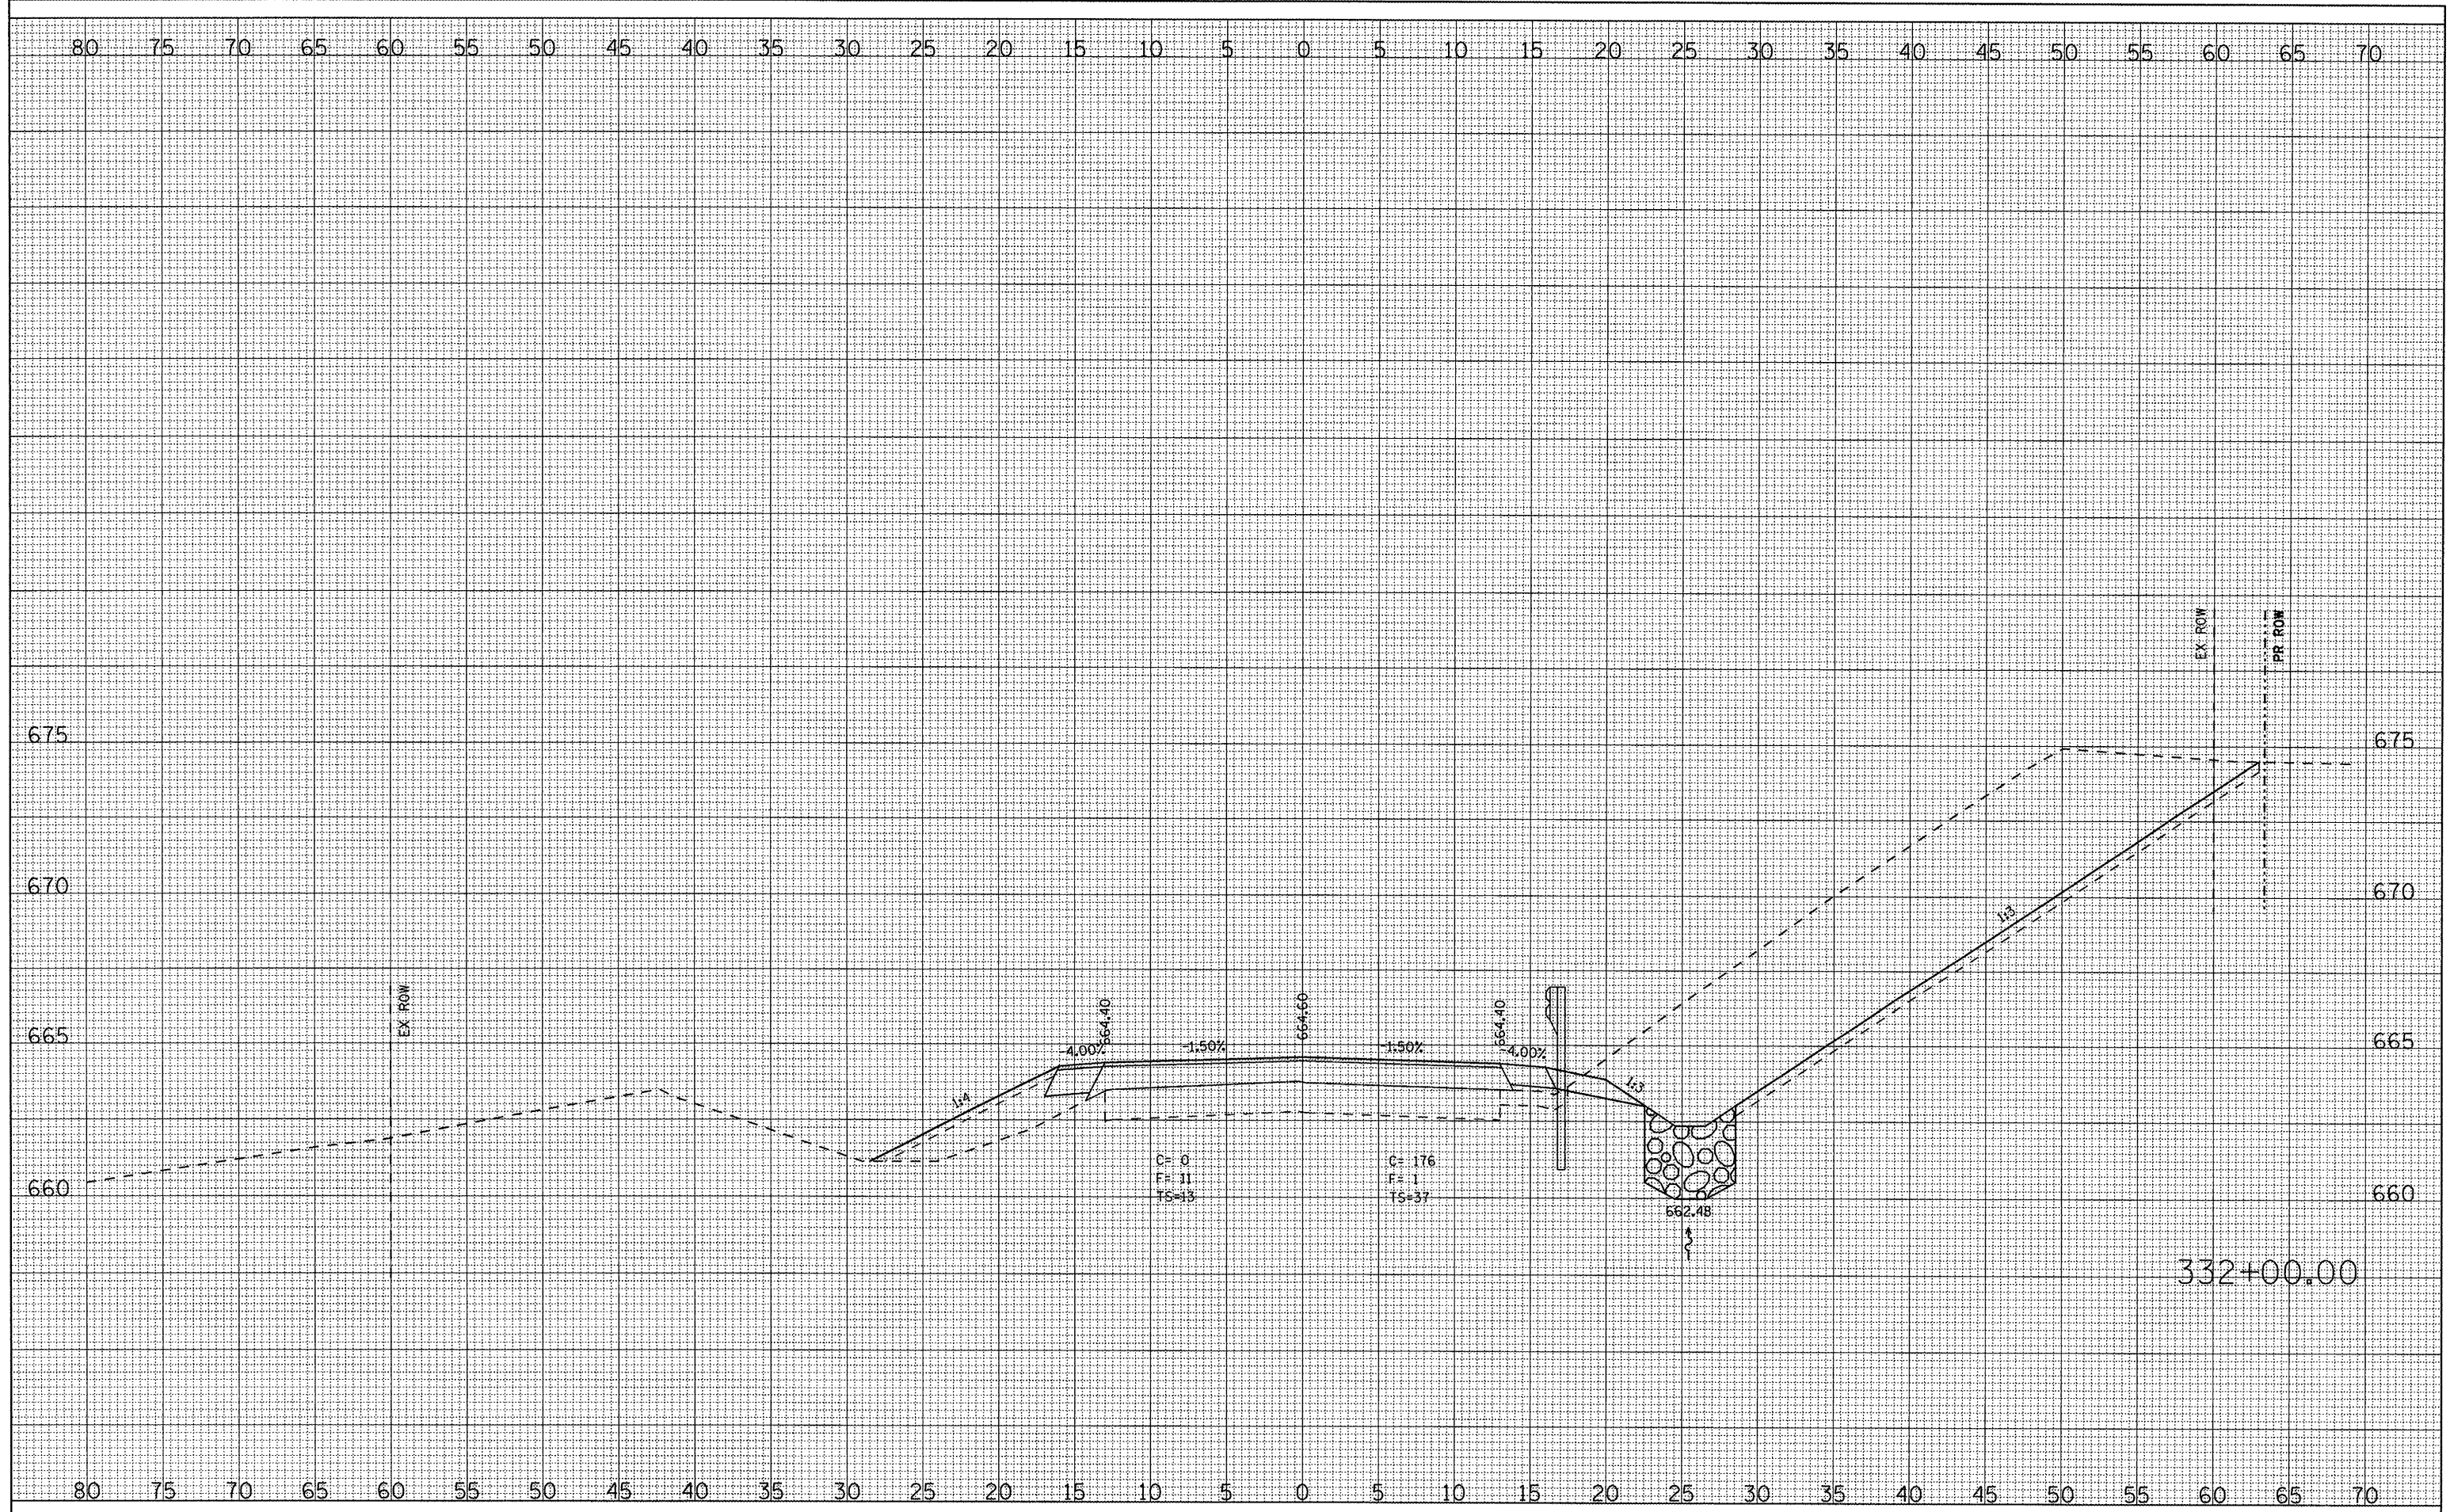

FILE NAME =
 ...CAD\roadway\Xsect.sht
THE UPCHURCH GROUP, INC.

USER NAME = ..USER.
 PLOT SCALE = *SCALE*
 PLOT DATE = 7/31/2008 12:51:40 PM

DESIGNED -
 DRAWN -
 CHECKED -
 DATE -

REVISED -
 REVISED -
 REVISED -
 REVISED -

**STATE OF ILLINOIS
 DEPARTMENT OF TRANSPORTATION**

**CROSS SECTIONS
 ILLINOIS ROUTE 17 OVER SENACHWINE CREEK**

SCALE: SHEET NO. OF SHEETS STA. 332+00.00 TO STA. 332+00.00

F.A.P. RTE.	SECTION	COUNTY	TOTAL SHEETS	SHEET NO.
645	1105BR1BR	Marshall	71	62
FED. ROAD DIST. NO. ILLINOIS FED. AID PROJECT			CONTRACT NO. 68479	