


FINAL SURVEY NOTE BOOK NO.	DESIGNED	BY	DATE
	PLOTTED		
	TEMPLATE AREAS CHECKED		

ORIGINAL SURVEY NOTE BOOK NO.	DESIGNED	BY	DATE
	PLOTTED		
	TEMPLATE AREAS CHECKED		

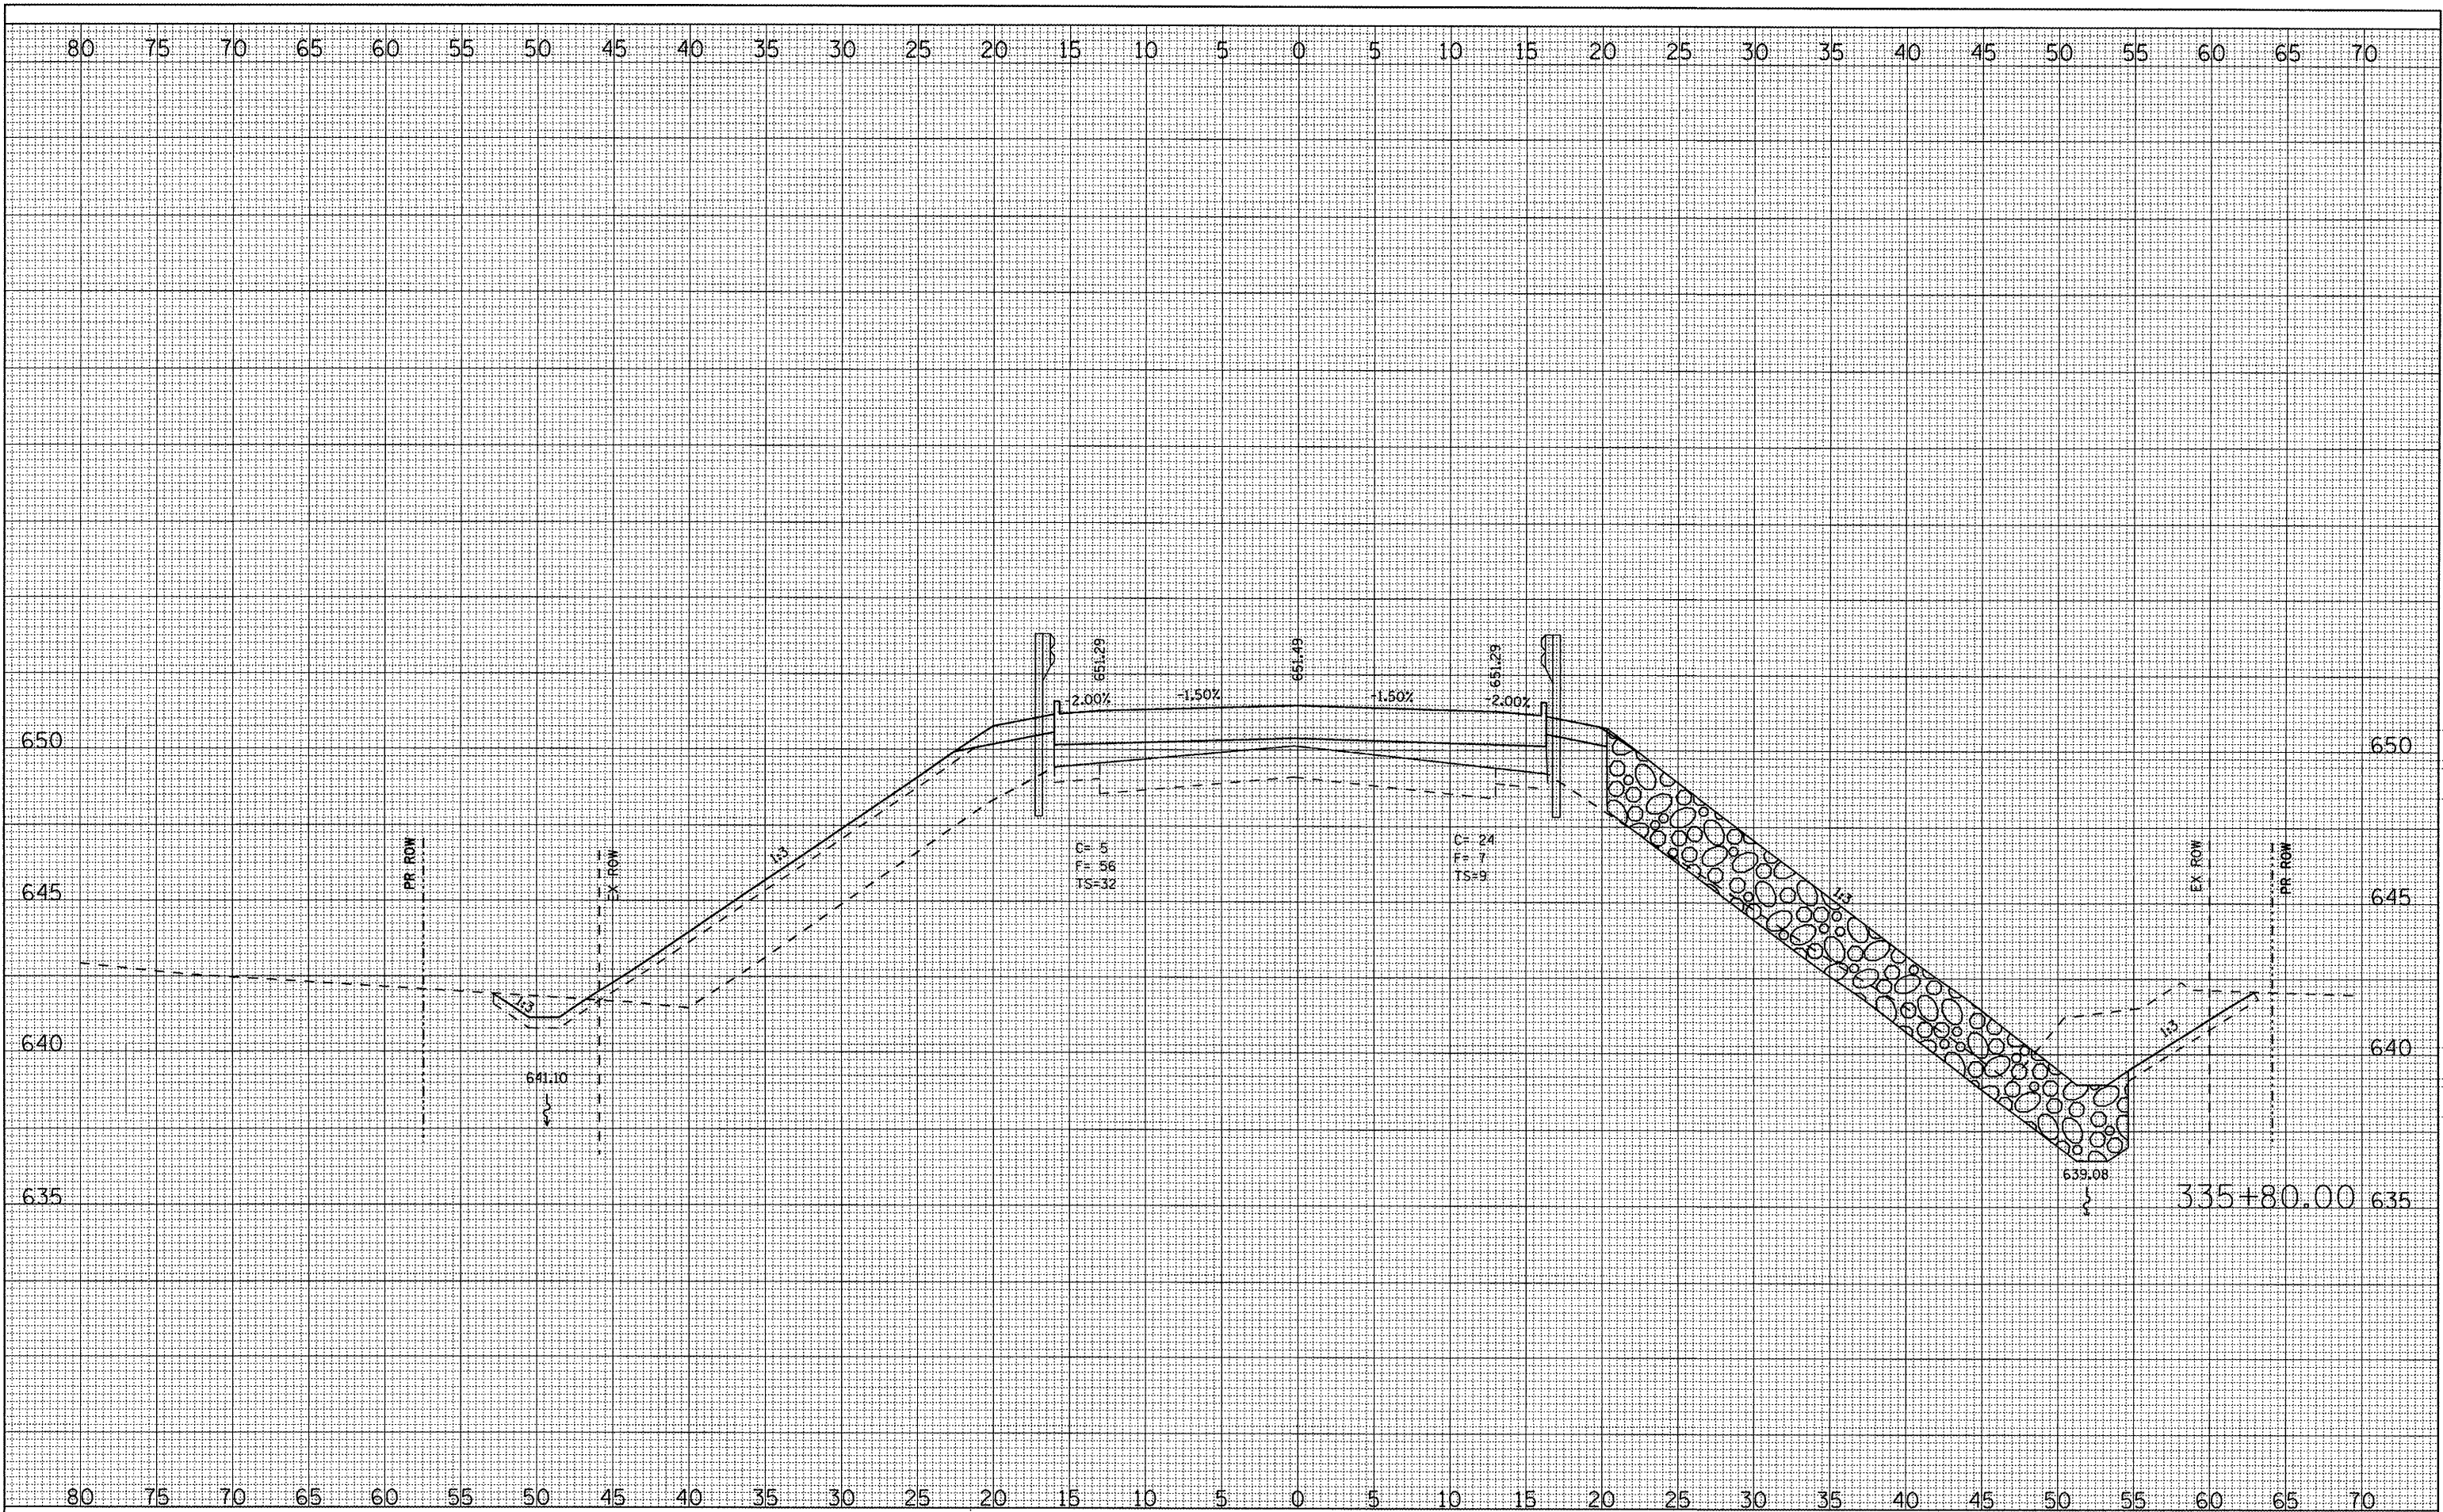

FILE NAME = ...CAD\roadway\Xsectaht
THE UPCHURCH GROUP, INC.

USER NAME = .USER.	DESIGNED -	REVISED -
PLOT SCALE = *SCALE*	DRAWN -	REVISED -
PLOT DATE = 7/31/2008 12:53:43 PM	CHECKED -	REVISED -
	DATE -	REVISED -

**STATE OF ILLINOIS
DEPARTMENT OF TRANSPORTATION**

**CROSS SECTIONS
ILLINOIS ROUTE 17 OVER SENACHWINE CREEK**

SCALE: SHEET NO. OF SHEETS STA. 335+82.43 TO STA. 335+82.43

F.A.P. RTE. 645	SECTION (105BR)BR	COUNTY Marshall	TOTAL SHEETS 71	SHEET NO. 67
FED. ROAD DIST. NO.		ILLINOIS FED. AID PROJECT		
		CONTRACT NO. 68479		