


DATE	
BY	
SURVEYED	
PLOTTED	
NOTE BOOK	
NO.	
AREAS CHECKED	

DATE	
BY	
SURVEYED	
PLOTTED	
NOTE BOOK	
NO.	
AREAS CHECKED	

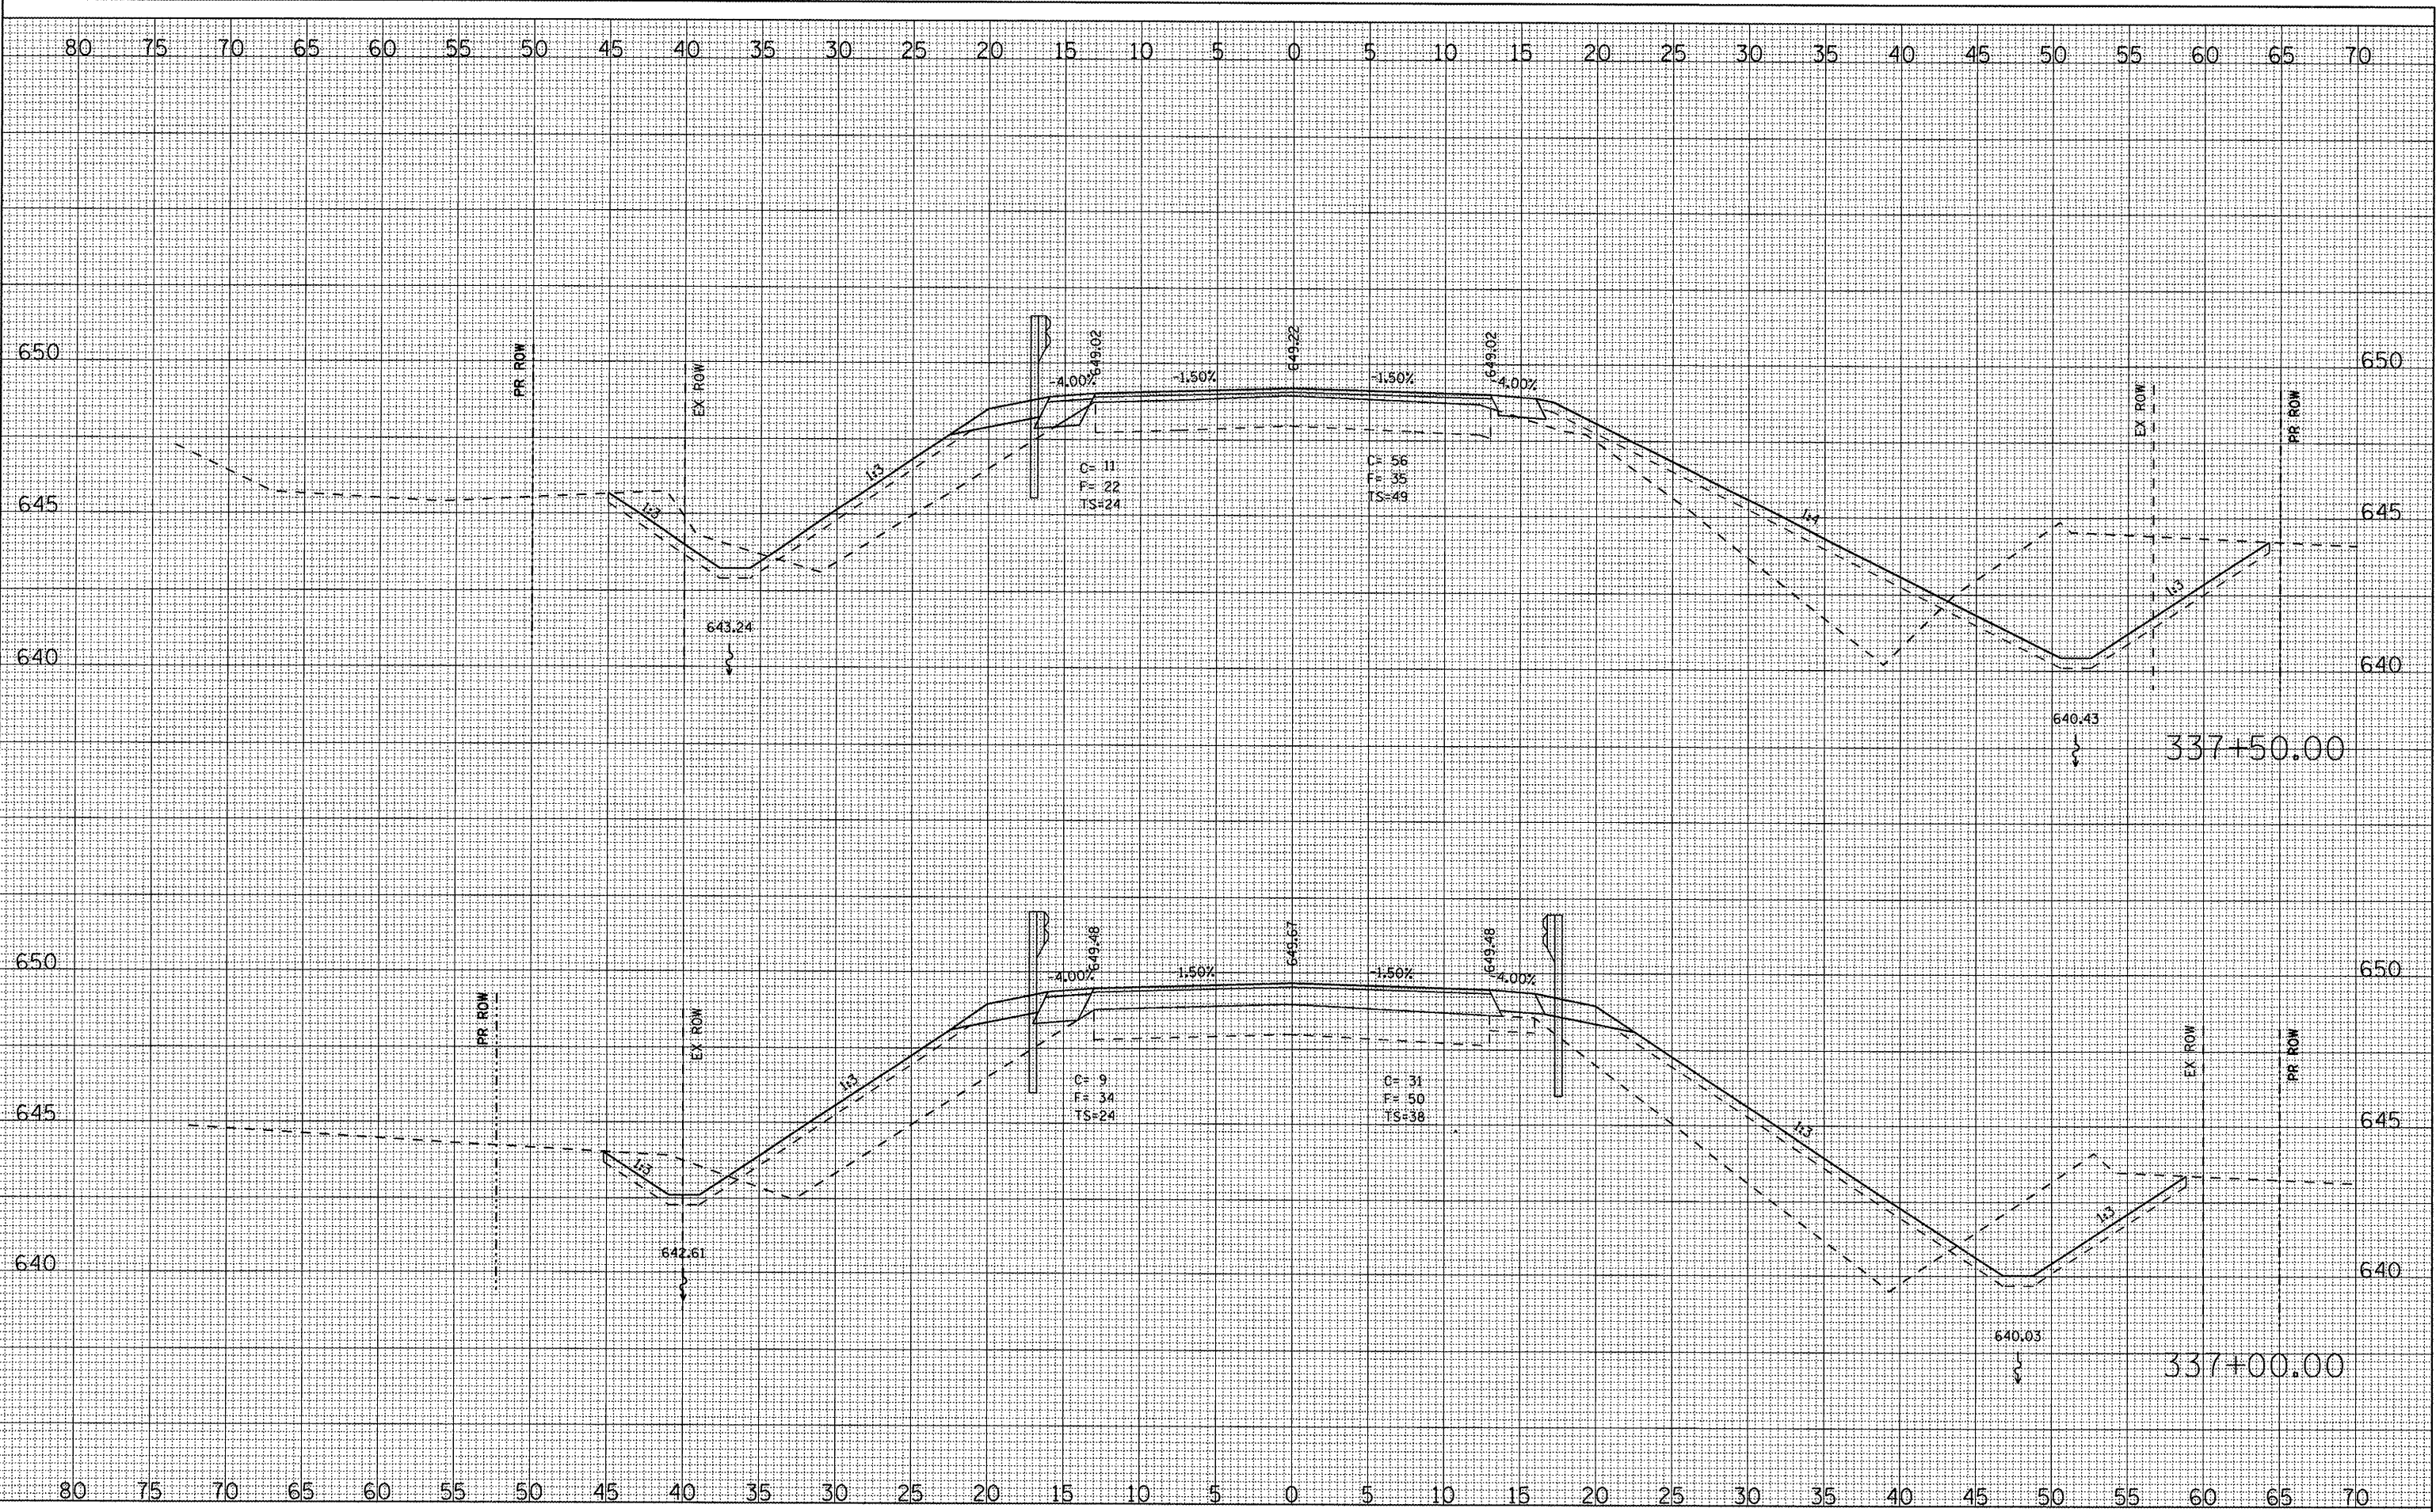

FILE NAME = ...\\CAD\roadway\Xsect.sht
THE UPCHURCH GROUP, INC.

USER NAME = .USER.
 PLOT SCALE = *SCALE*
 PLOT DATE = 7/31/2008 12:54:08 PM

DESIGNED	-	REVISED	-
DRAWN	-	REVISED	-
CHECKED	-	REVISED	-
DATE	-	REVISED	-

**STATE OF ILLINOIS
 DEPARTMENT OF TRANSPORTATION**

**CROSS SECTIONS
 ILLINOIS ROUTE 17 OVER SENACHWINE CREEK**
 SCALE: SHEET NO. OF SHEETS STA. 337+00.00 TO STA. 337+50.00

F.A.P. RTE.	SECTION	COUNTY	TOTAL SHEETS	SHEET NO.
645	(105BR)BR	Marshall	71	69
CONTRACT NO. 68479				
FED. ROAD DIST. NO.		ILLINOIS FED. AID PROJECT		