


DATE	
BY	
FINISHED SURVEY	
PLOTTED	
FOR FILE	
AREAS CHECKED	
NOTE BOOK	
NO.	

DATE	
BY	
ORIGINAL SURVEY	
PLOTTED	
FOR FILE	
AREAS CHECKED	
NOTE BOOK	
NO.	

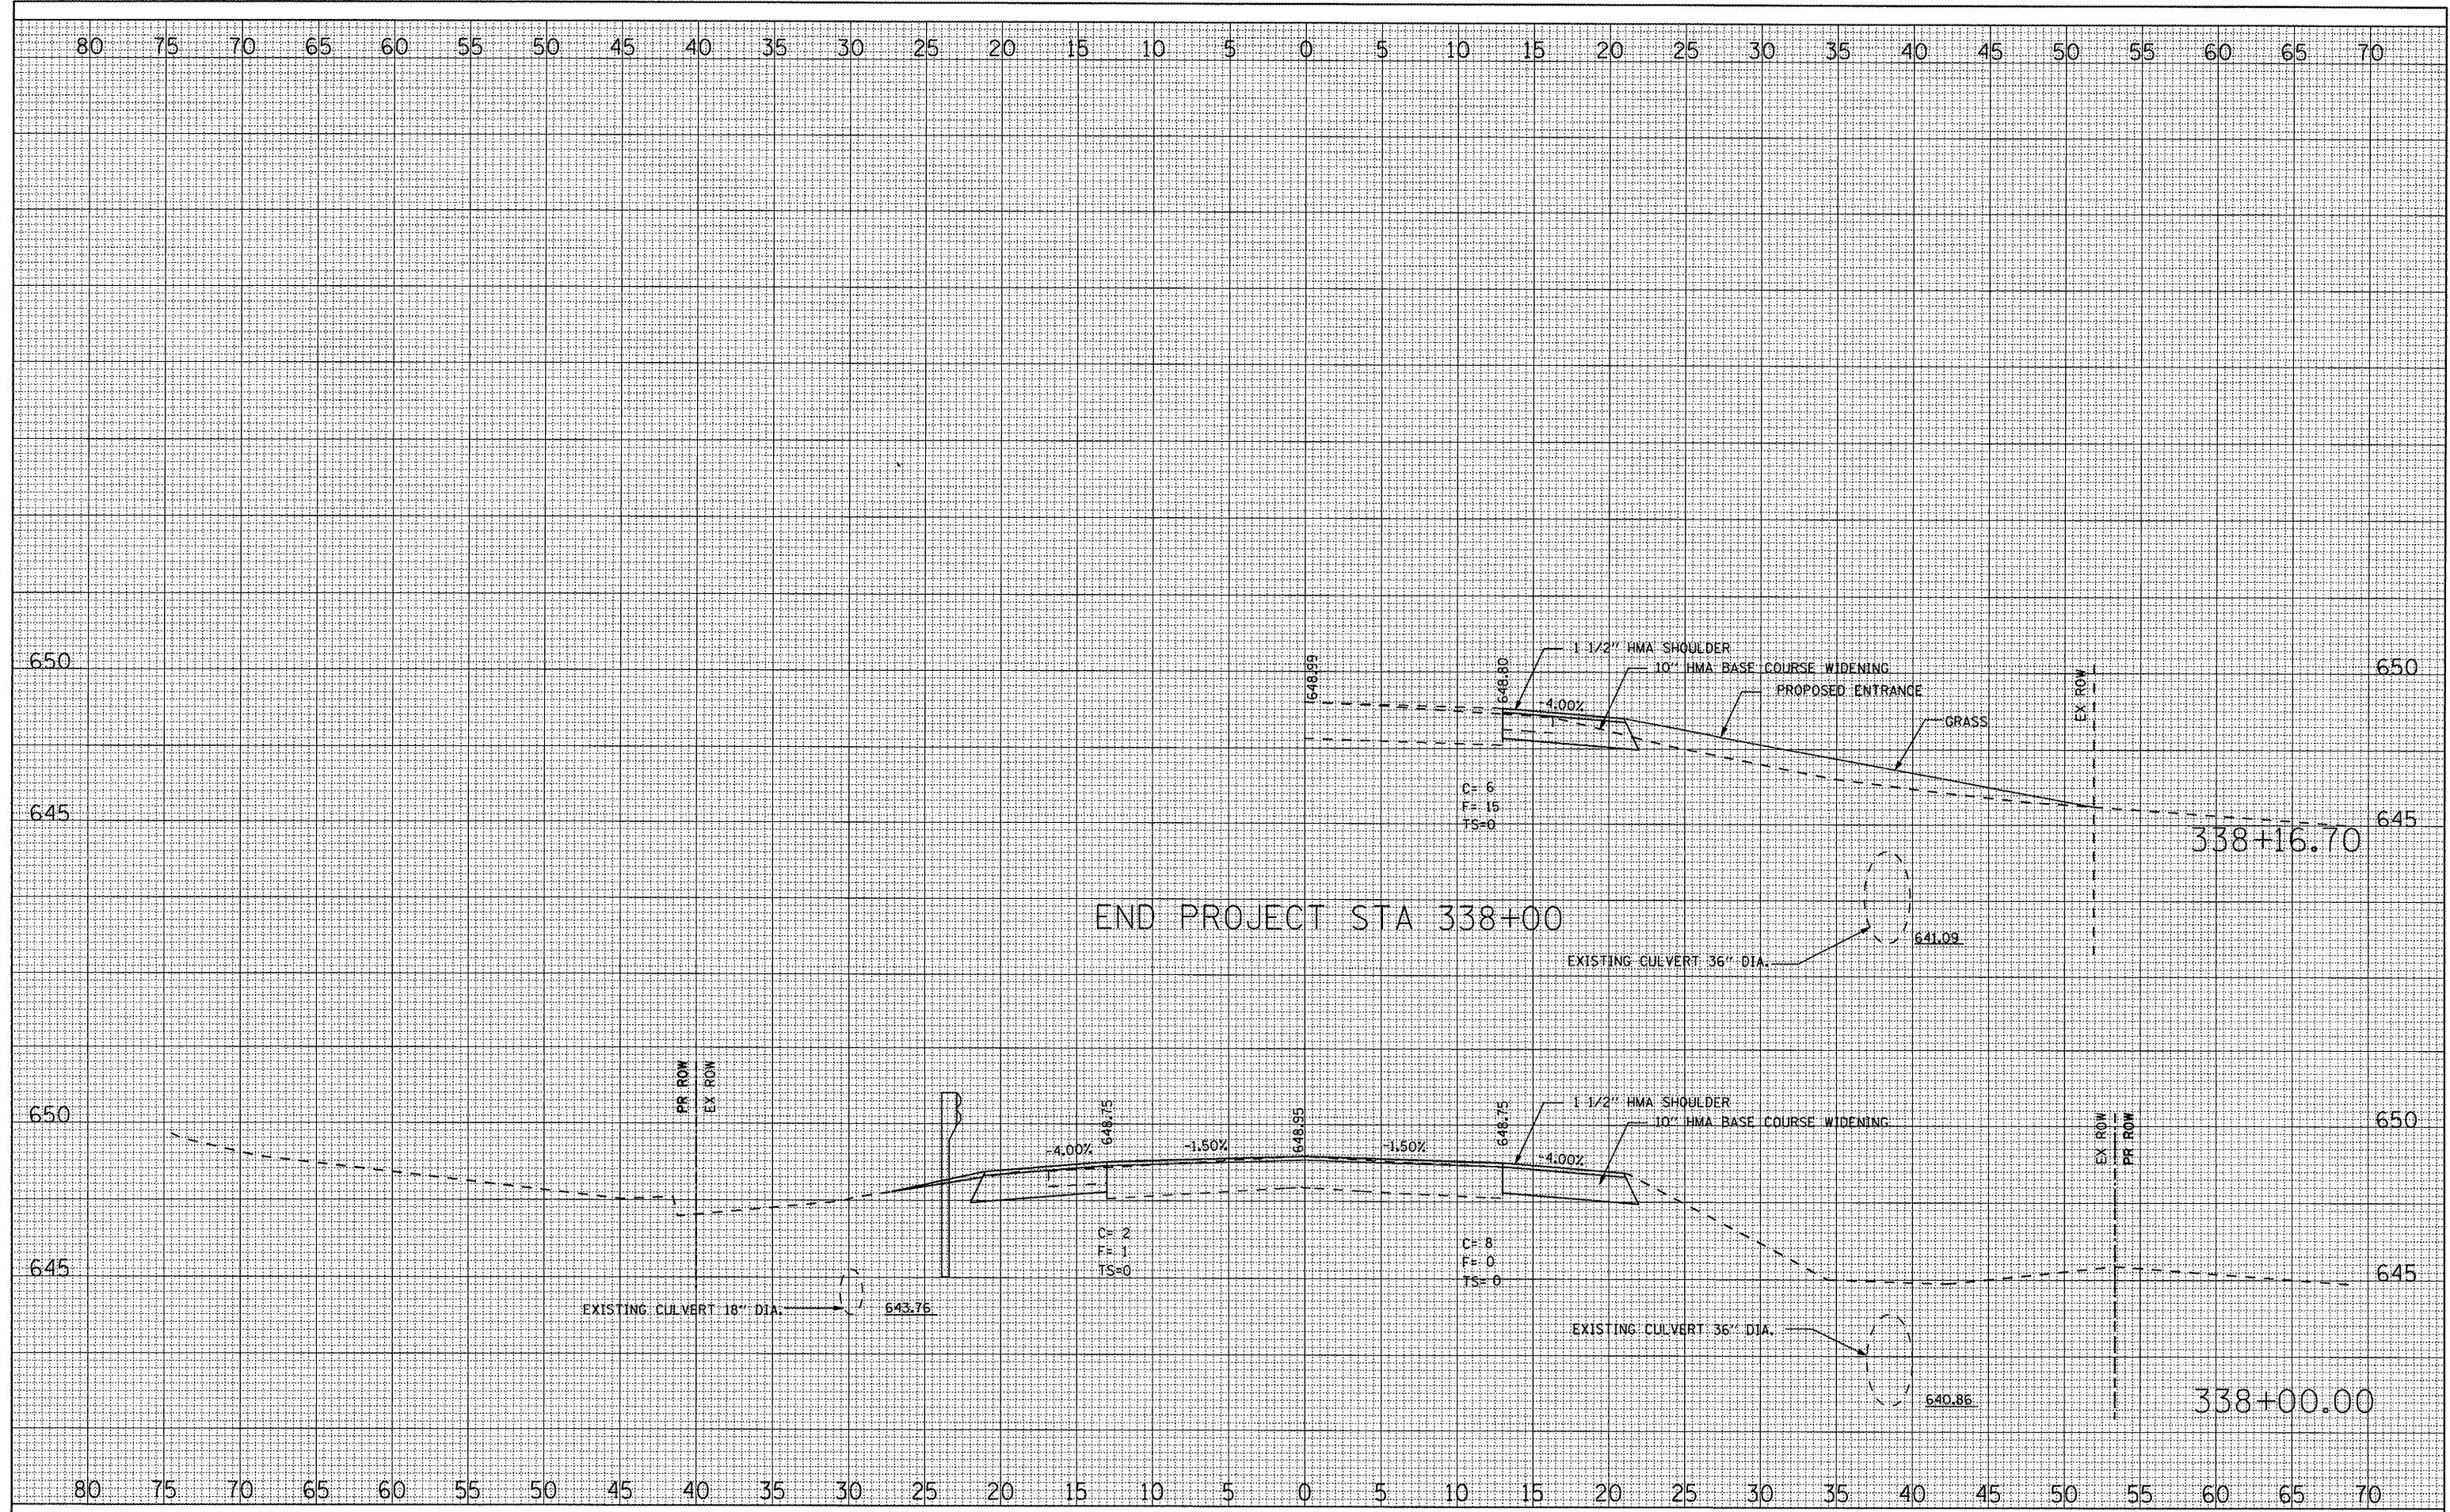

END PROJECT STA 338+00

FILE NAME = ... \CAD\roadway\Xsect.sht
THE UPCHURCH GROUP, INC.

USER NAME = _USER_
 DESIGNED -
 DRAWN -
 CHECKED -
 DATE -
 FLOT SCALE = *SCALE*
 PLOT DATE = 7/31/2008 12:54:20 PM

DESIGNED	-
DRAWN	-
CHECKED	-
DATE	-
REVISED	-
REVISED	-
REVISED	-
REVISED	-

**STATE OF ILLINOIS
 DEPARTMENT OF TRANSPORTATION**

CROSS SECTIONS
ILLINOIS ROUTE 17 OVER SENACHWINE CREEK
 SCALE: SHEET NO. OF SHEETS STA. 338+00.00 TO STA. 338+16.70

F.A.P. RTE.	SECTION	COUNTY	TOTAL SHEETS	SHEET NO.
645	(105BR)BR	Marshall	71	70
FED. ROAD DIST. NO.			ILLINOIS FED. AID PROJECT	
			CONTRACT NO. 68479	