


DATE	
BY	
SURVEYED	
NOTE BOOK	
AREAS CHECKED	
NO.	

DATE	
BY	
SURVEYED	
NOTE BOOK	
AREAS CHECKED	
NO.	

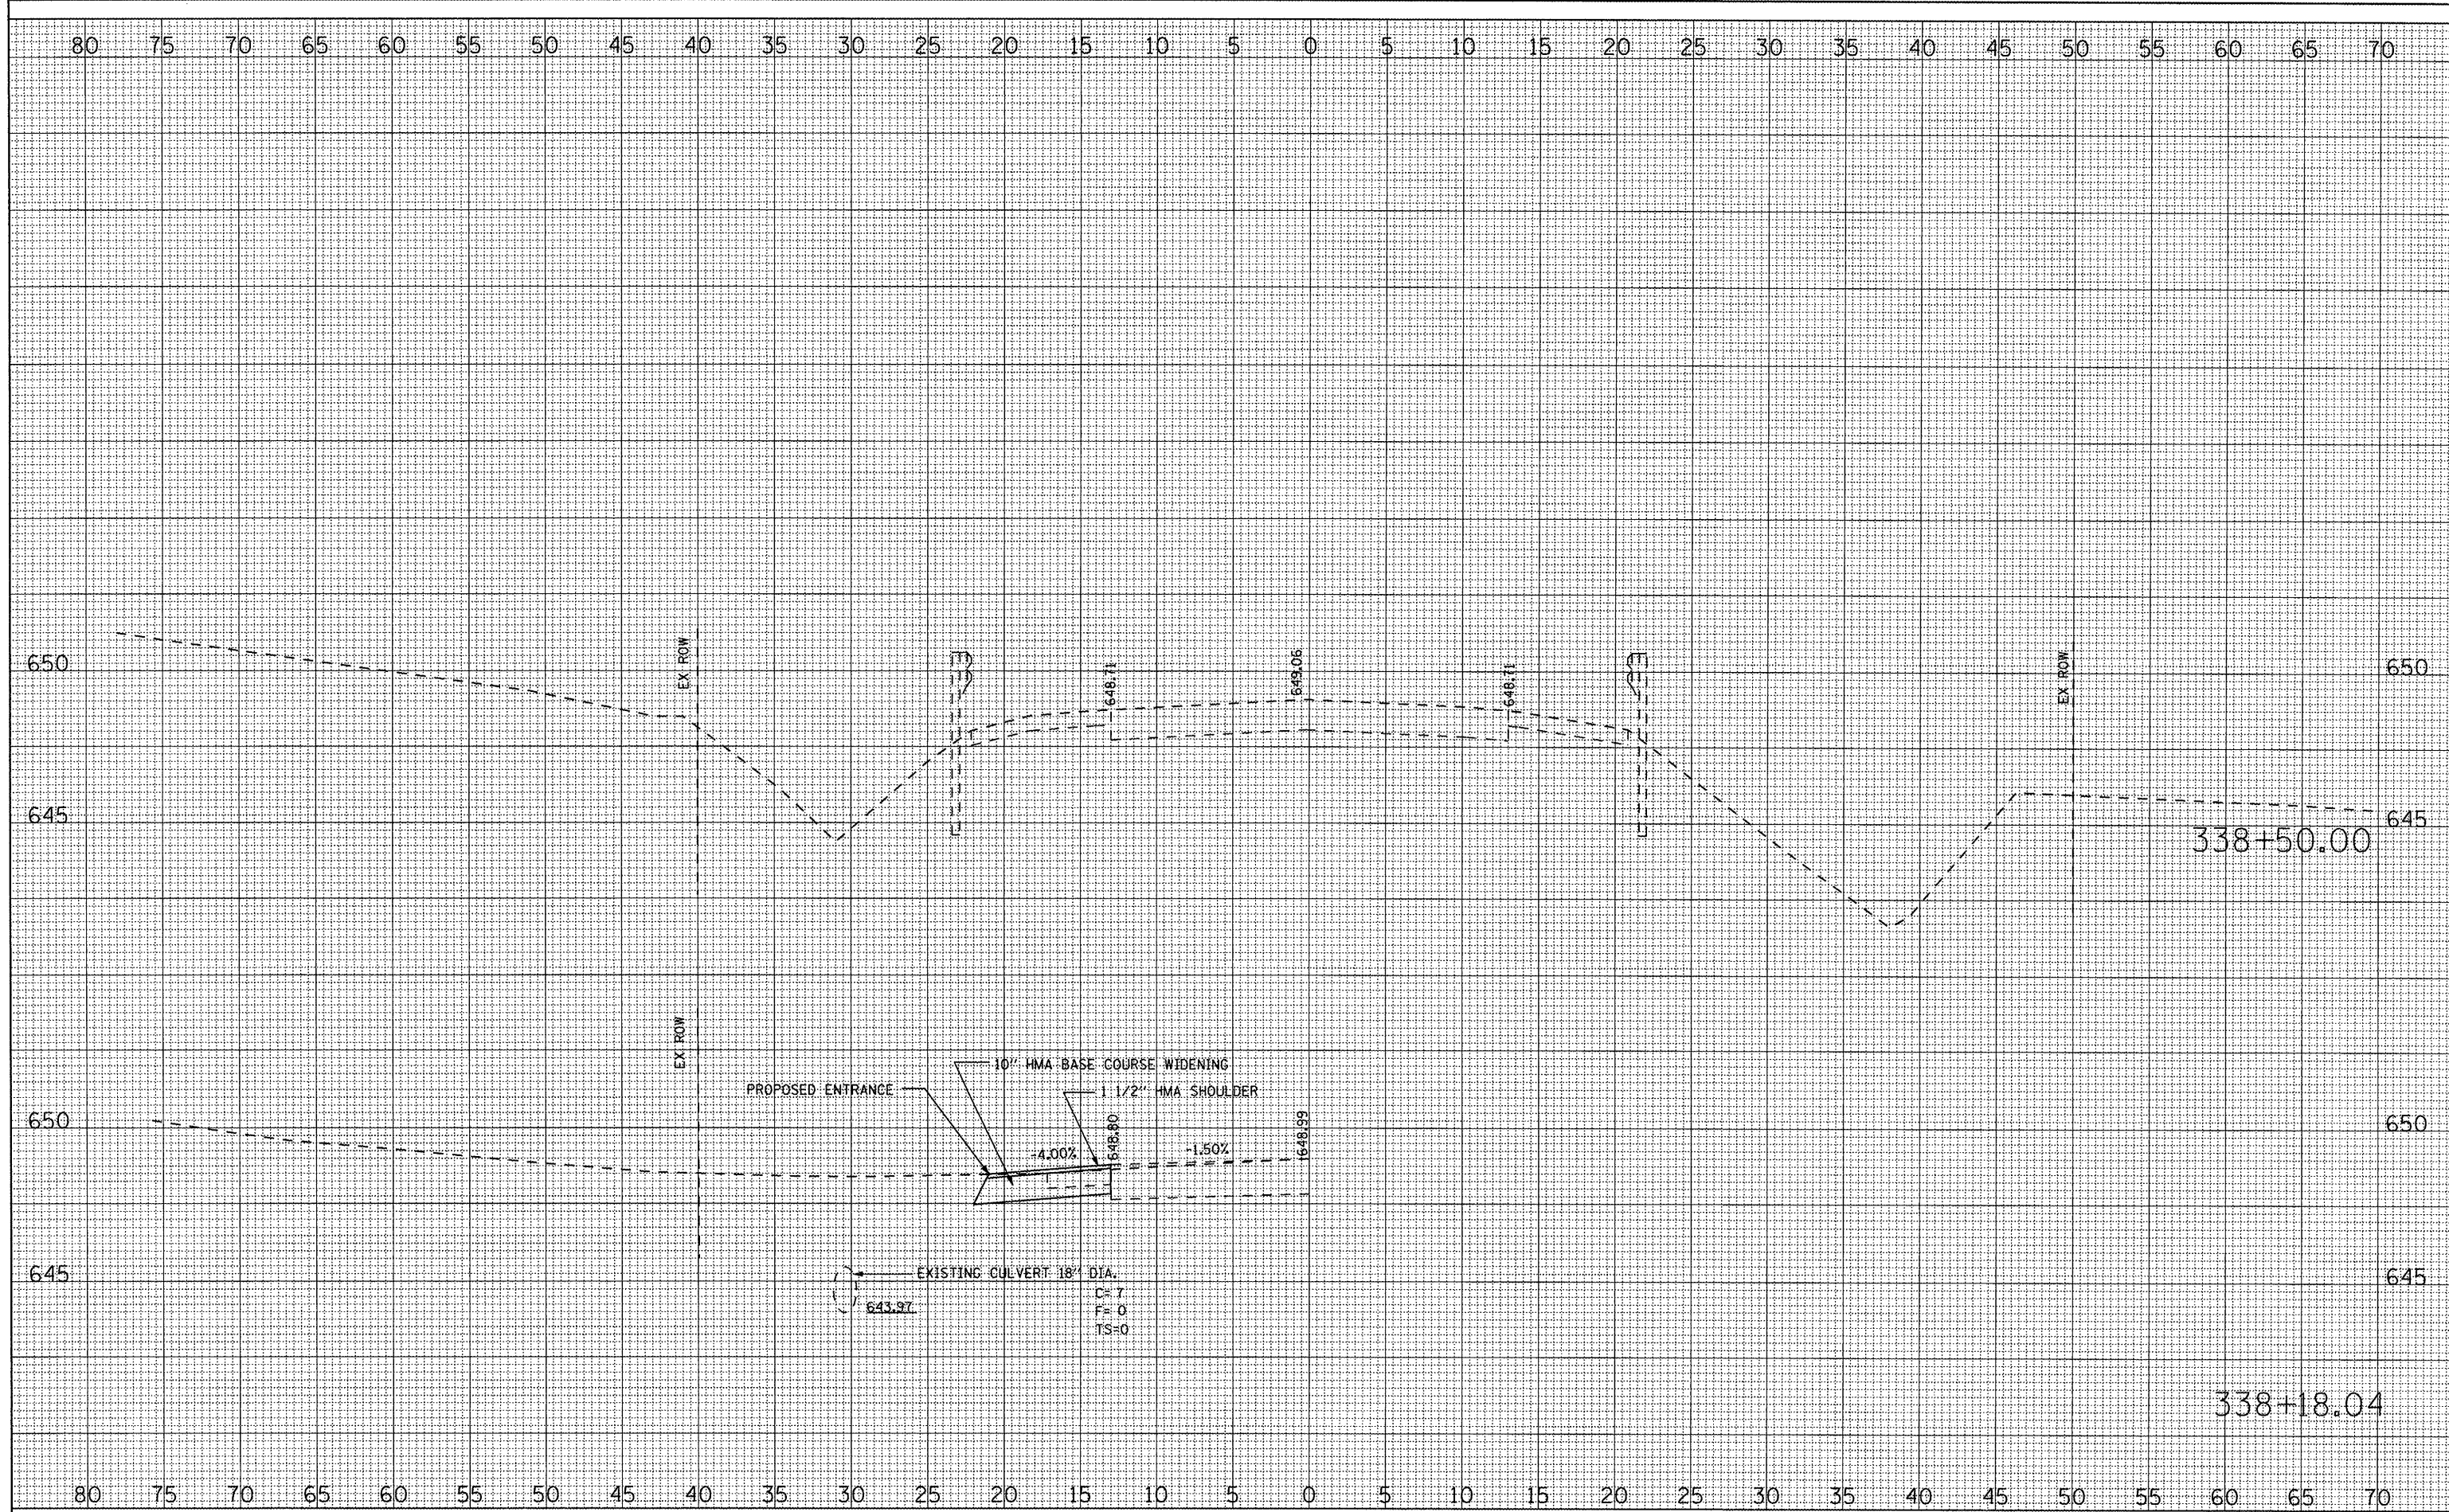

FILE NAME = ...\\CAD\roadway\Xsect.sht  
**THE UPCHURCH GROUP, INC.**

USER NAME = .USER.	DESIGNED -	REVISED -
PLOT SCALE = *SCALE*	DRAWN -	REVISED -
PLOT DATE = 7/31/2008 12:54:31 PM	CHECKED -	REVISED -
	DATE -	REVISED -

**STATE OF ILLINOIS  
DEPARTMENT OF TRANSPORTATION**

<b>CROSS SECTIONS</b>			
<b>ILLINOIS ROUTE 17 OVER SENACHWINE CREEK</b>			
SCALE:	SHEET NO.	OF SHEETS	STA. TO STA.

F.A.P. RTE.	SECTION	COUNTY	TOTAL SHEETS	SHEET NO.
645	(105BR)BR	Marshall	71	71
FED. ROAD DIST. NO.				ILLINOIS FED. AID PROJECT
CONTRACT NO. 68479				