


**SLOPE STEPS DETAIL**  
**TYPICAL CROSS-SECTION EMBANKMENT**  
**CONSTRUCTION ON SIDEHILL**

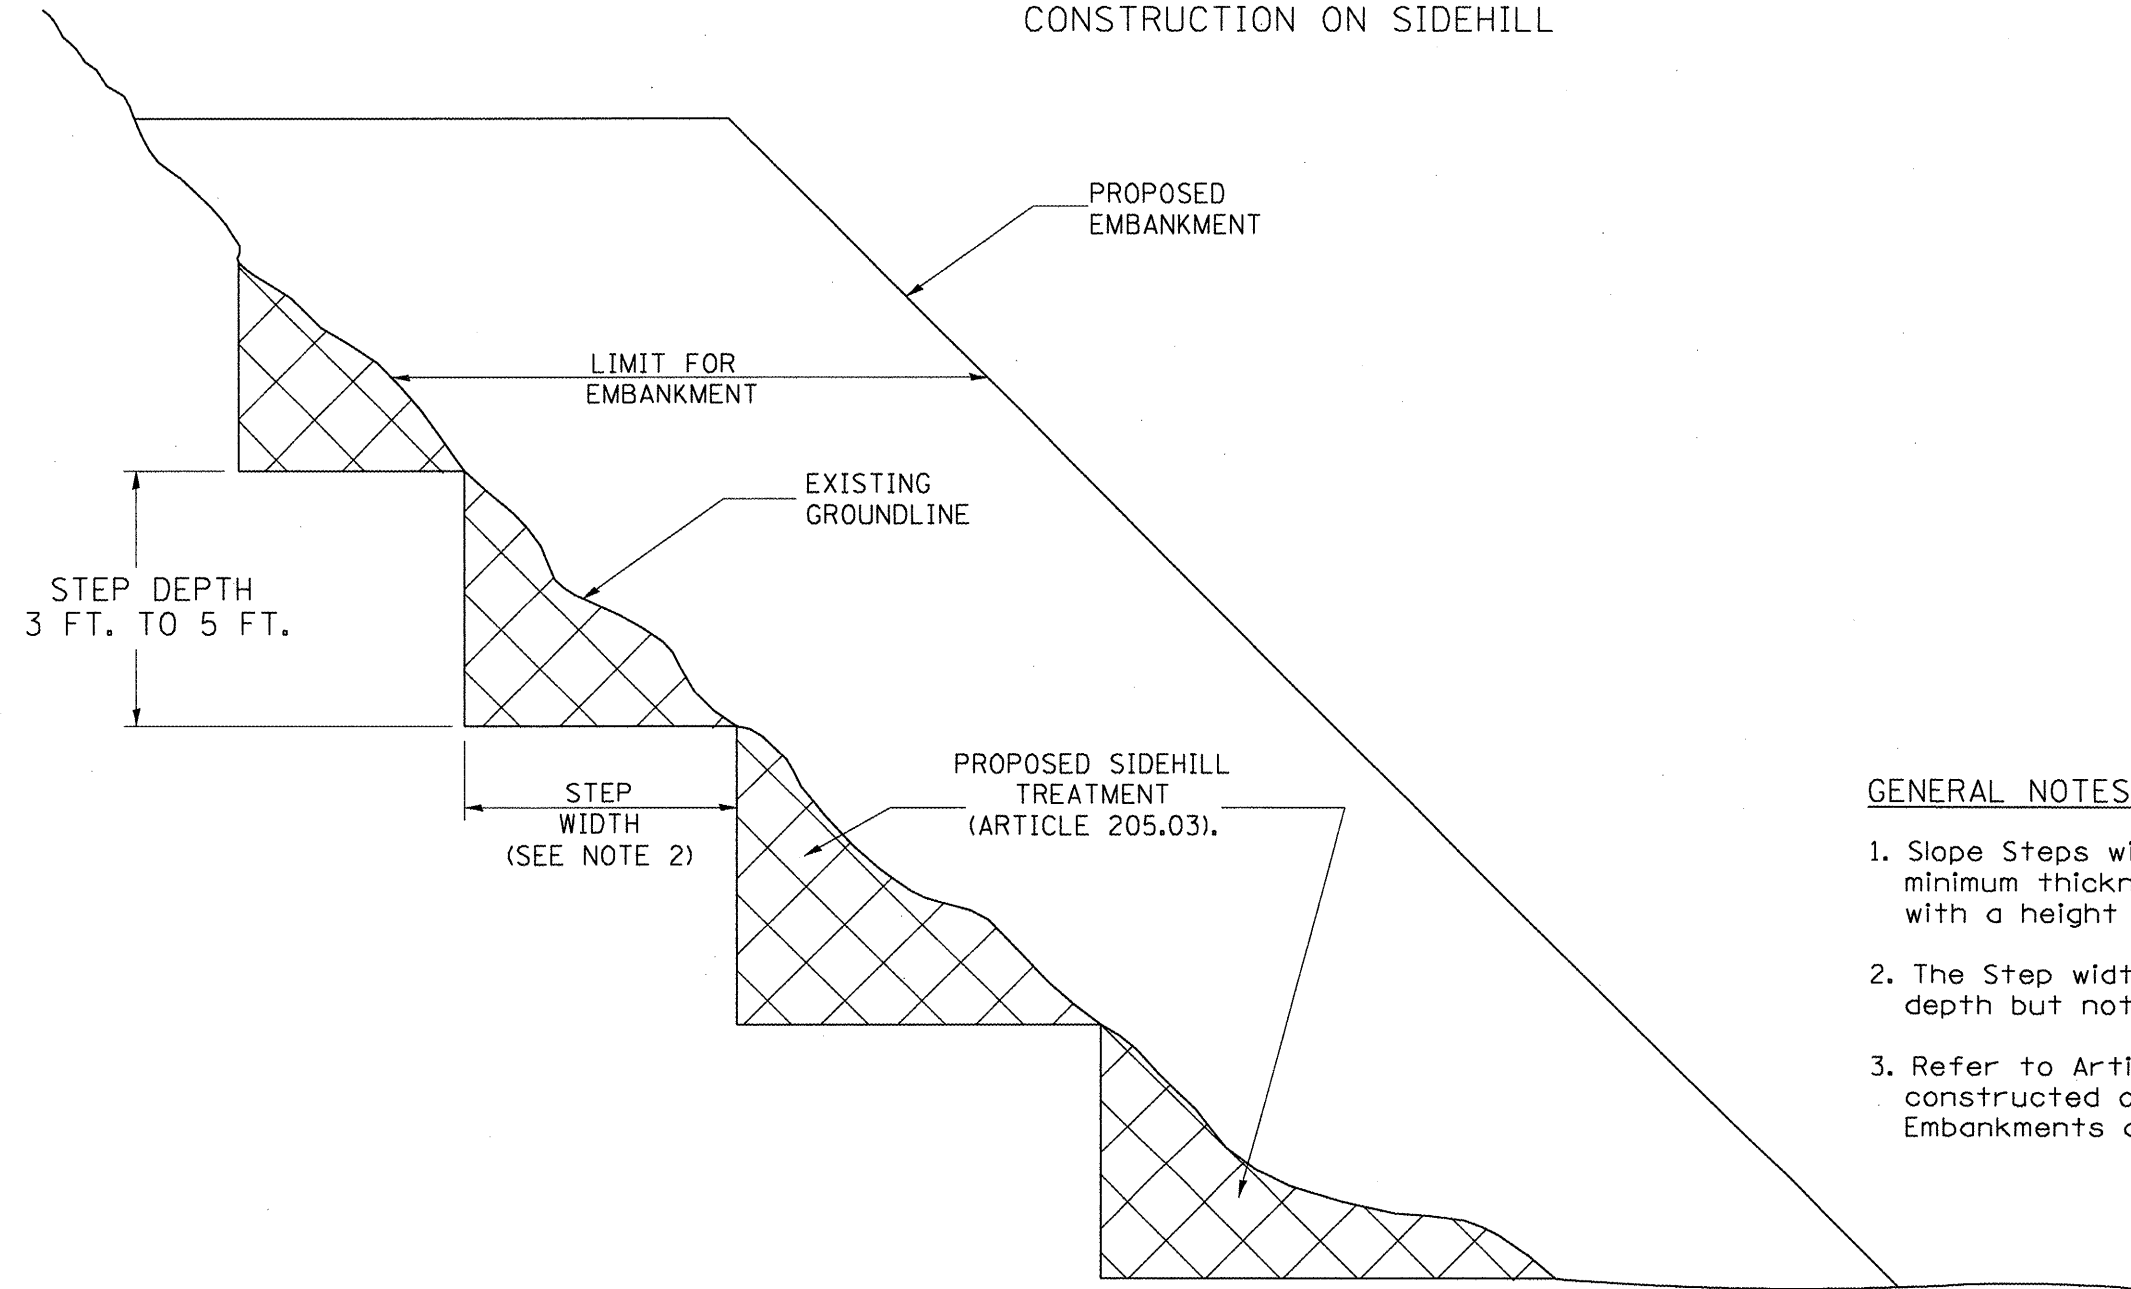

**GENERAL NOTES:**

1. Slope Steps will be required for all 12(300) minimum thickness "silver fills" and on a fills with a height of 10'(3.0m).
2. The Step width shall be twice the Step depth but not less than 6 feet.
3. Refer to Article 205.03 for Embankment to be constructed on Hillside or Slopes, or if existing Embankments are to be widened.

**REPLACEMENT MATERIAL:**



STANDARD EMBANKMENT  
 (IN ACCORDANCE WITH  
 205 OF THE STANDARD SPECIFACATION).

All dimensions are in inches (millimeters)  
 unless otherwise noted.

ILLINOIS DEPARTMENT OF TRANSPORTATION			
DISTRICT CADD STANDARD			
<b>SLOPE STEPS DETAIL</b>			
CADD STD. NO. 205001-D4		DRAWN BY CADD	
SCALE: NOT DRAWN TO SCALE		CHECKED BY	

**205001-D4**

FILE NAME =	USER NAME = brucebm	DESIGNED -	REVISED -
S:\GEN\DRAW\STD&PLNS\SQUAD9-NEW\Activ	Contracts\68574\details.dgn	DRAWN -	REVISED -
PLOT SCALE = 100.0000' / IN.	PLOT DATE = 8/14/2008	CHECKED -	REVISED -
DATE -	DATE -	REVISED -	REVISED -

**STATE OF ILLINOIS  
DEPARTMENT OF TRANSPORTATION**

**DISTRICT CADD STANDARDS**

SHEET NO. 1 OF 6 SHEETS

F.A.S. RTE.	SECTION	COUNTY	TOTAL SHEETS	SHEET NO.
1360	631	WOODFORD	31	22
CONTRACT NO. 68574				
FED. ROAD DIST. NO.		ILLINOIS FED. AID PROJECT		