


DATE	
BY	
FINAL SURVEY	
SURVEYED	
PLOTTED	
NOTE BOOK	
AREAS CHECKED	
NO.	

DATE	
BY	
ORIGINAL SURVEY	
SURVEYED	
PLOTTED	
NOTE BOOK	
AREAS CHECKED	
NO.	

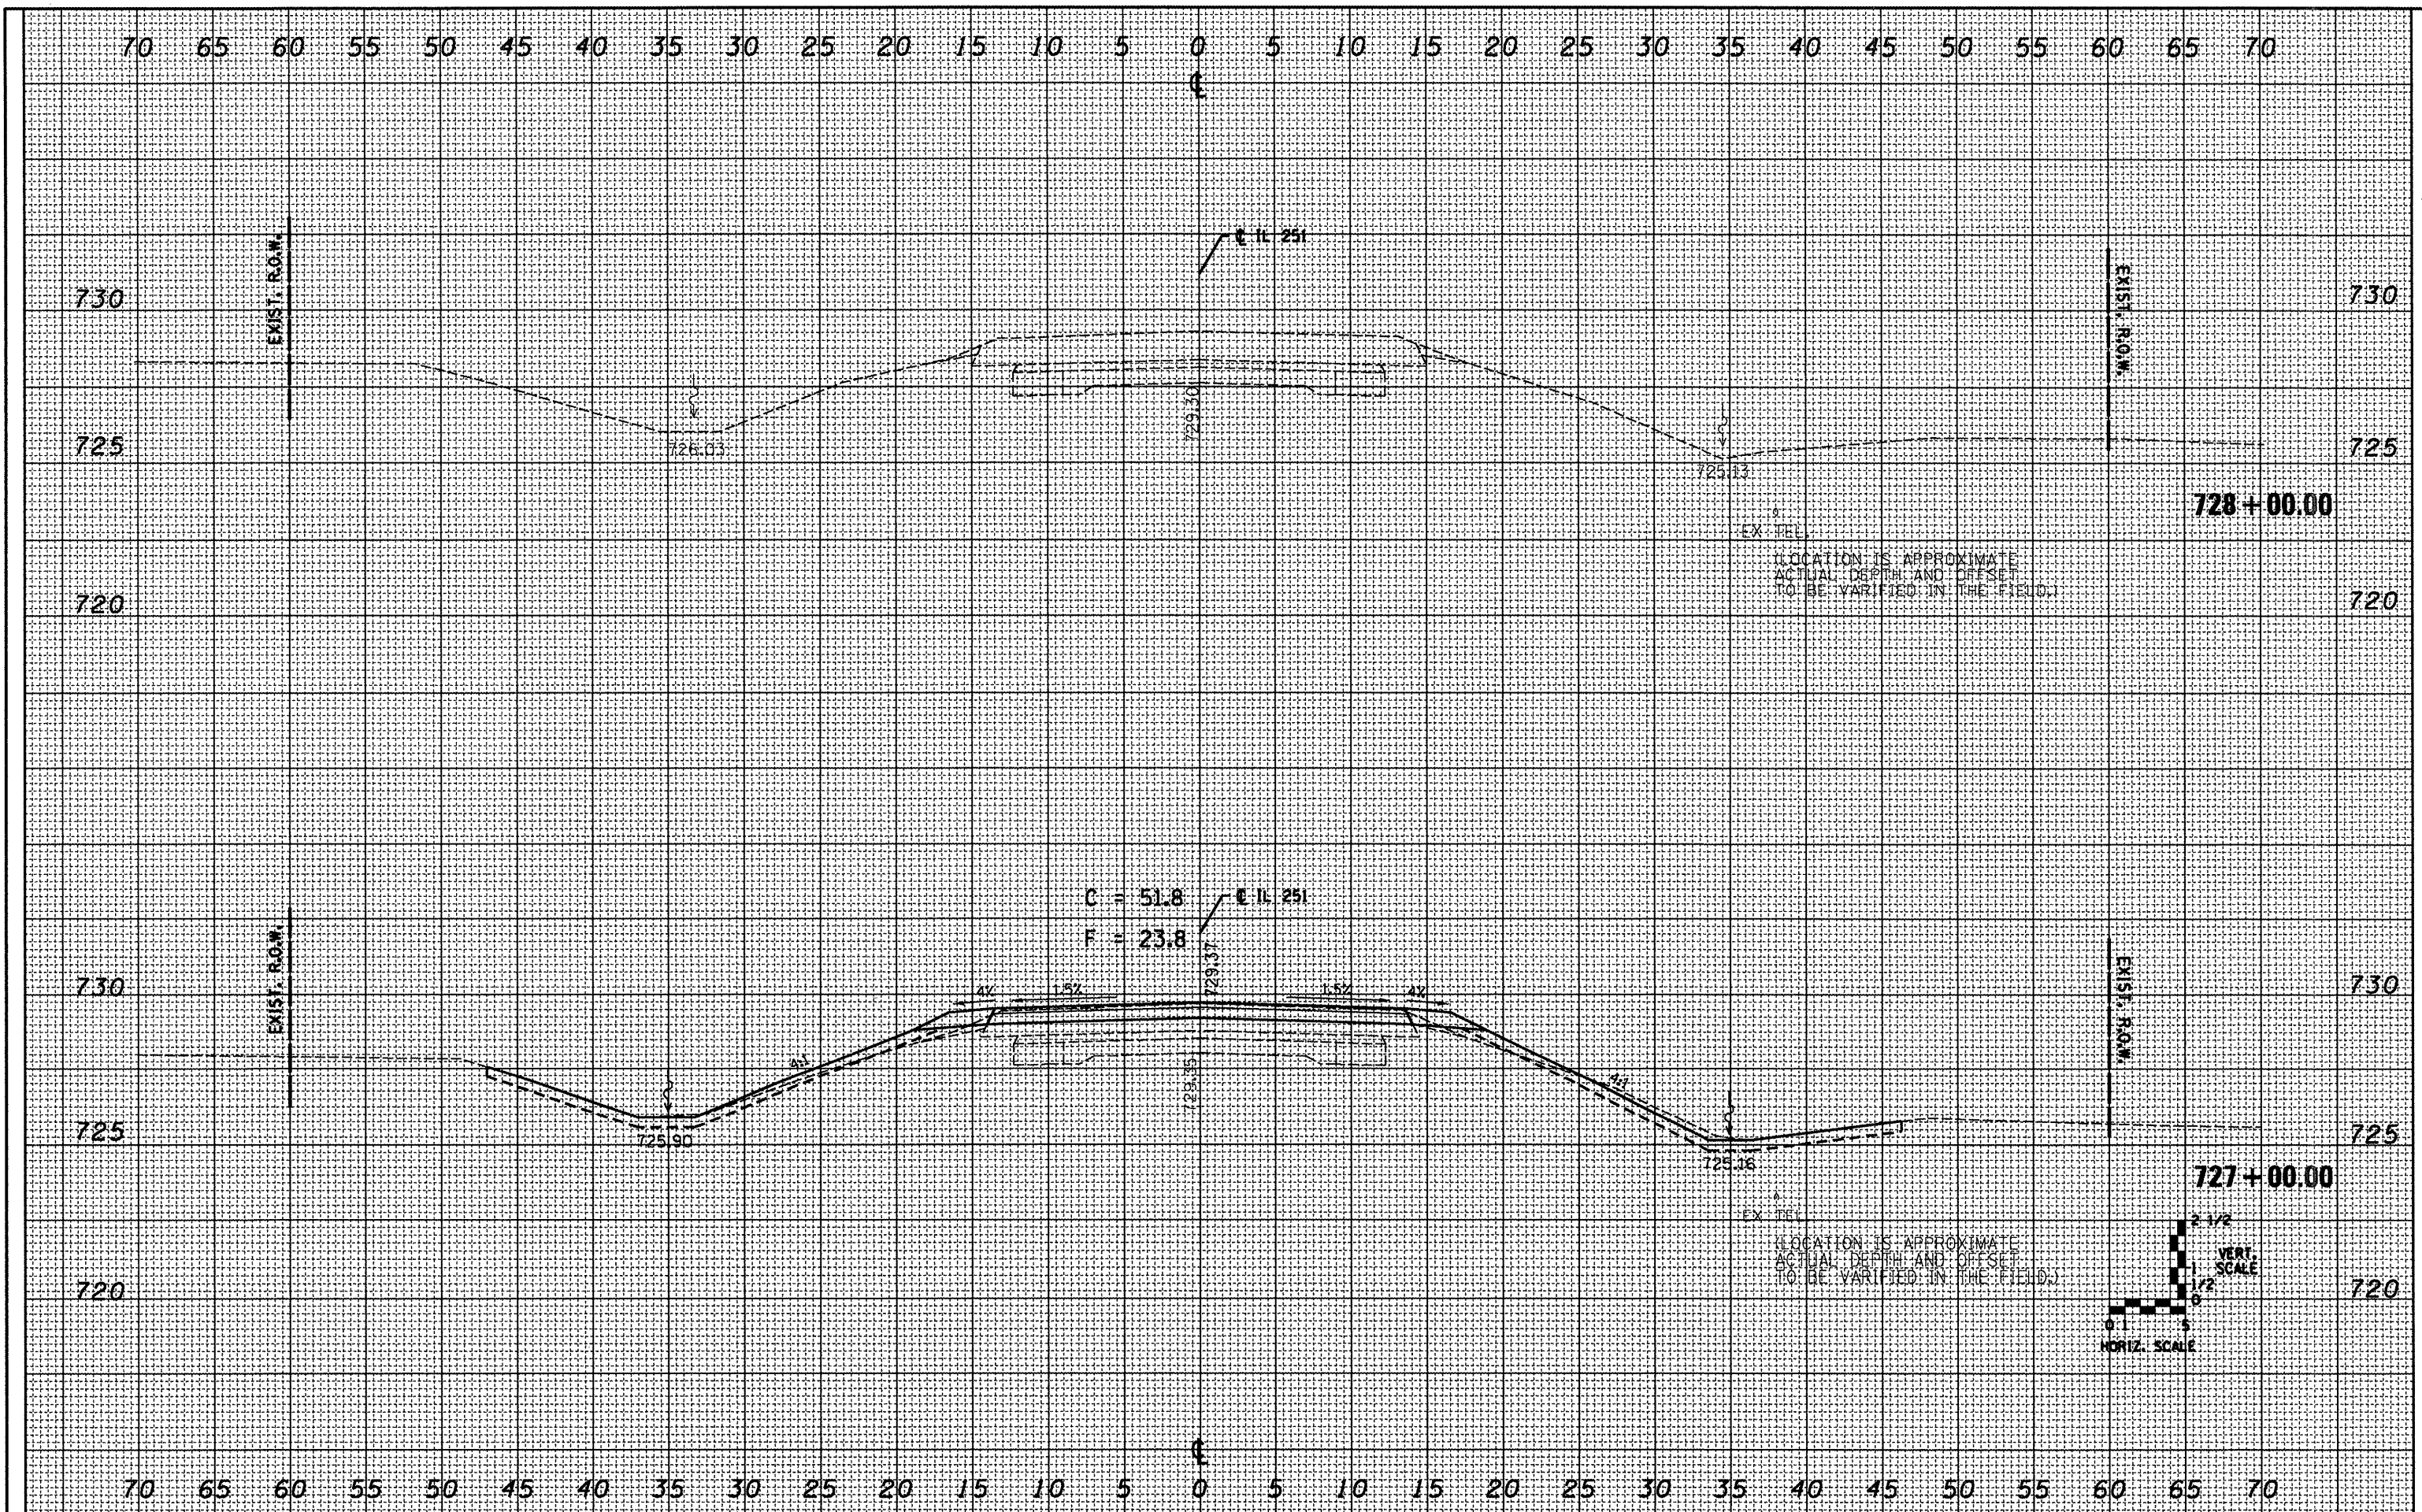

FILE NAME = S:\GEN\DRAW\STD\PLNS\SQUAD9-NEW\Active Contracts\68574\ssht.dgn

USER NAME = brucebm
 PLOT SCALE = 20.0000' / IN.
 PLOT DATE = 8/14/2008

DESIGNED - KKK
 DRAWN - KKK
 CHECKED -
 DATE -

REVISED -
 REVISED -
 REVISED -
 REVISED -

**STATE OF ILLINOIS
 DEPARTMENT OF TRANSPORTATION**

IL 251 ROADWAY CROSS SECTIONS

SCALE: 1"=5'H/2 1/2"V SHEET NO. 4 OF 4 SHEETS STA. 728+00

F.A.S. RTE.	SECTION	COUNTY	TOTAL SHEETS	SHEET NO.
1360	631	WOODFORD	31	31
CONTRACT NO. 68574				
FED. ROAD DIST. NO.	ILLINOIS FED. AID PROJECT			