


STAGE I TRAFFIC

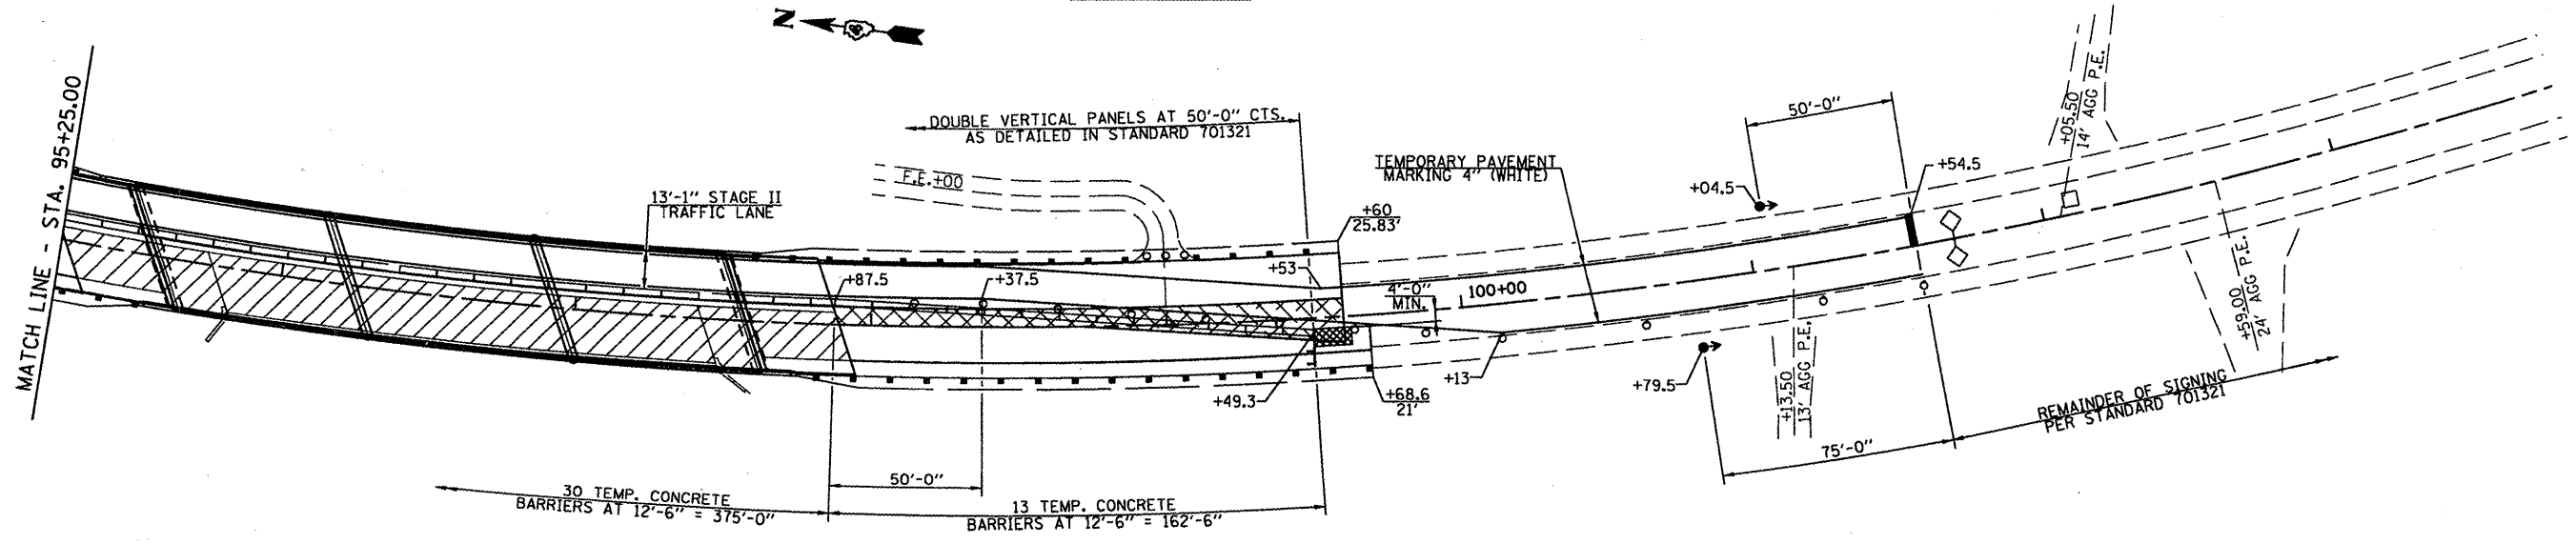


STAGE II TRAFFIC

SCHEDULE CENTER JOINT REPAIR SYSTEM

LOCATION	FOOT
STA. 95+50 TO STA. 97+50	200
TOTAL	200

TRAFFIC CONTROL SCHEDULE

LOCATION STATION TO STATION	TEMP. CONC. BARRIER (FOOT)	RELOCATE TEMP. CONC. BARRIER (FOOT)	IMPACT ATTENUATOR (EACH)	RELOCATE IMPACT ATTENUATOR (EACH)	TEMP. CONC. BARRIER REMOVAL (FOOT)
STAGE I					
STA. 91+72.6 TO STA. 91+87.6			1		
STA. 91+87.6 TO STA. 99+99.9	812.5				
STA. 99+99.9 TO STA. 100+14.9			1		
STAGE II					
STA. 92+35.6 TO STA. 92+50.6				1	
STA. 92+50.6 TO STA. 99+49.3		700			
STA. 99+49.3 TO STA. 99+64.3				1	
STA. 95+71.5 TO STA. 97+46.5					175
TOTAL	812.5	700	2	2	175

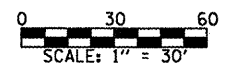

SCHEDULE TEMPORARY PAVEMENT MARKING & WORK ZONE PAVEMENT MARKING REMOVAL

LOCATION STATION TO STATION	TEMP. PAV'T. MARKING LINE - 4" (FOOT)		WORK ZONE PAVEMENT MARKING REMOVAL (SQ. FT.)	TEMP. PAV'T. MARKING LINE - 24" (FOOT)
	WHITE	YELLOW		
STAGE I				
STA. 89+83 RT.				12
STA. 89+83 TO STA. 101+54.5 (C)	1172		391	
STA. 89+83 TO STA. 101+54.5 RT.	1172		391	
STA. 101+54.5 LT.				12
STAGE II				
STA. 90+43 TO STA. 101+44.5 LT.	1102		367	
STA. 91+88.5 TO STA. 100+13 (C)	824		275	
TOTAL	4270		1424	24

SYMBOLS

- REMOVAL ITEMS
- SIGN
- TYPE III BARRICADE
- DRUM WITH STEADY BURNING LIGHT
- TRAFFIC SIGNAL
- TEMPORARY RUMBLE STRIP
- INDUCTION LOOP DETECTOR
- DOUBLE VERTICAL PANEL
- TYPE C BIDIRECTIONAL REFLECTOR
- TEMPORARY CONCRETE BARRIER
- IMPACT ATTENUATOR
- STEADY BURNING LIGHTS AND DOUBLE VERTICAL PANELS

FILE NAME =	USER NAME = #USER#	DESIGNED -	REVISED -
#FILES#		DRAWN -	REVISED -
	PLOT SCALE = #SCALE#	CHECKED -	REVISED -
	PLOT DATE = #DATE#	DATE -	REVISED -

STATE OF ILLINOIS
DEPARTMENT OF TRANSPORTATION

STAGE CONSTRUCTION TRAFFIC DETAILS

SCALE: 1" = 30'	SHEET NO.	OF	SHEETS	STA.	TO STA.
-----------------	-----------	----	--------	------	---------

F.A.S. RTE.	SECTION	COUNTY	TOTAL SHEETS	SHEET NO.
2370	1-BR	PUTNAM	65	14
CONTRACT NO. 68577			ILLINOIS FED. AID PROJECT	