


F.A.I. RTE.	SECTION	COUNTY	TOTAL SHEETS	SHEET NO.
57	*	DOUGLAS	76	14

\*(15,21-25,21-26,27)RS-1

### PROPOSED TYPICAL SECTION


F.A.I. 57 & S.B.I. 133 INTERCHANGE RAMPS

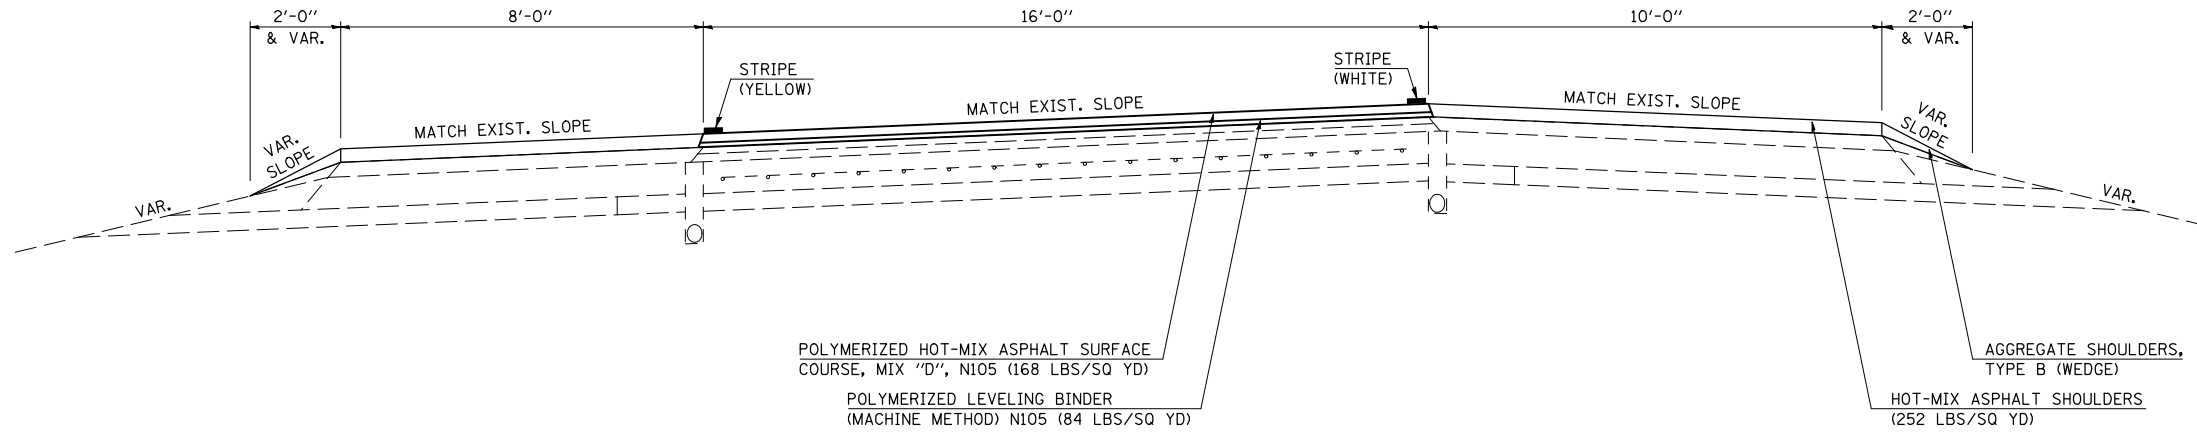

### PROPOSED TYPICAL SECTION

F.A.I. 57 & U.S. ROUTE 36 INTERCHANGE RAMPS

STATION	TO	STATION
RAMP B: 101+54.00		110+07.30
RAMP D: 301+23.70		318+00.00

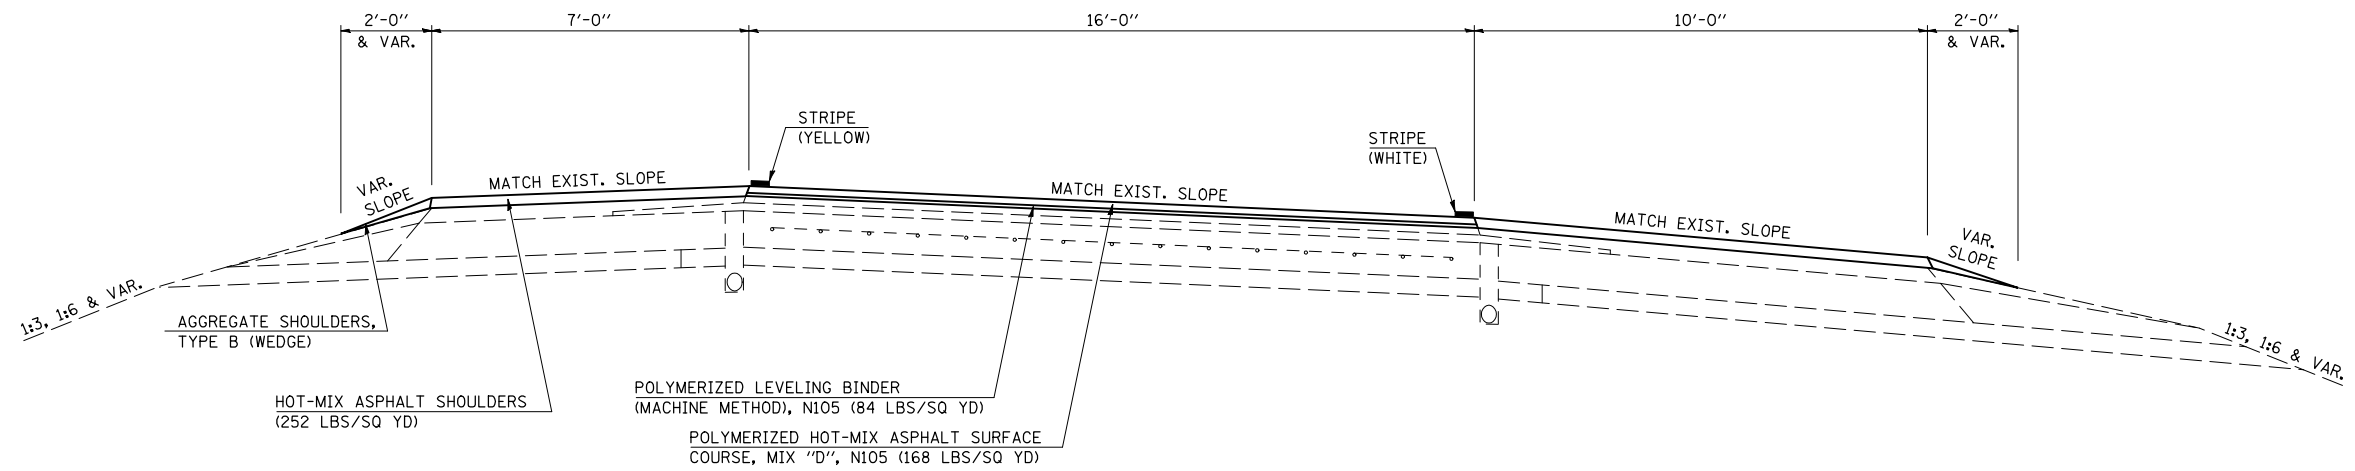

ILLINOIS DEPARTMENT OF TRANSPORTATION  
**PROPOSED TYPICAL SECTIONS**

F.A.I. ROUTE 57  
SECTION (15,21-25,21-26,27)RS-1  
DOUGLAS COUNTY

SCALE: NOT TO SCALE  
DATE: 01/19/06

DRAWN BY: J.P.  
CHECKED BY: K.D.