


F.A.I. RTE.	SECTION	COUNTY	TOTAL SHEETS	SHEET NO.
57	*	DOUGLAS	76	15

\*(15,21-25,21-26,27)RS-1

# PROPOSED TYPICAL SECTION

F.A.I. 57 & U.S. ROUTE 36 INTERCHANGE RAMP

RAMP	STATION	TO	STATION	DETAILS
RAMP A:	0+33.00		16+92.00	(STA 0+33.00; SOUTH E. P.; US RTE 36)
RAMP B:	110+07.30		117+91.68	(STA 117+91.68; SOUTH E. P.; US RTE 36)
RAMP C:	200+85.00		217+86.23	(STA 217+86.23; NORTH E. P.; US RTE 36)
RAMP D:	300+33.00		301+23.70	(STA 300+33.00; NORTH E. P.; US RTE 36)

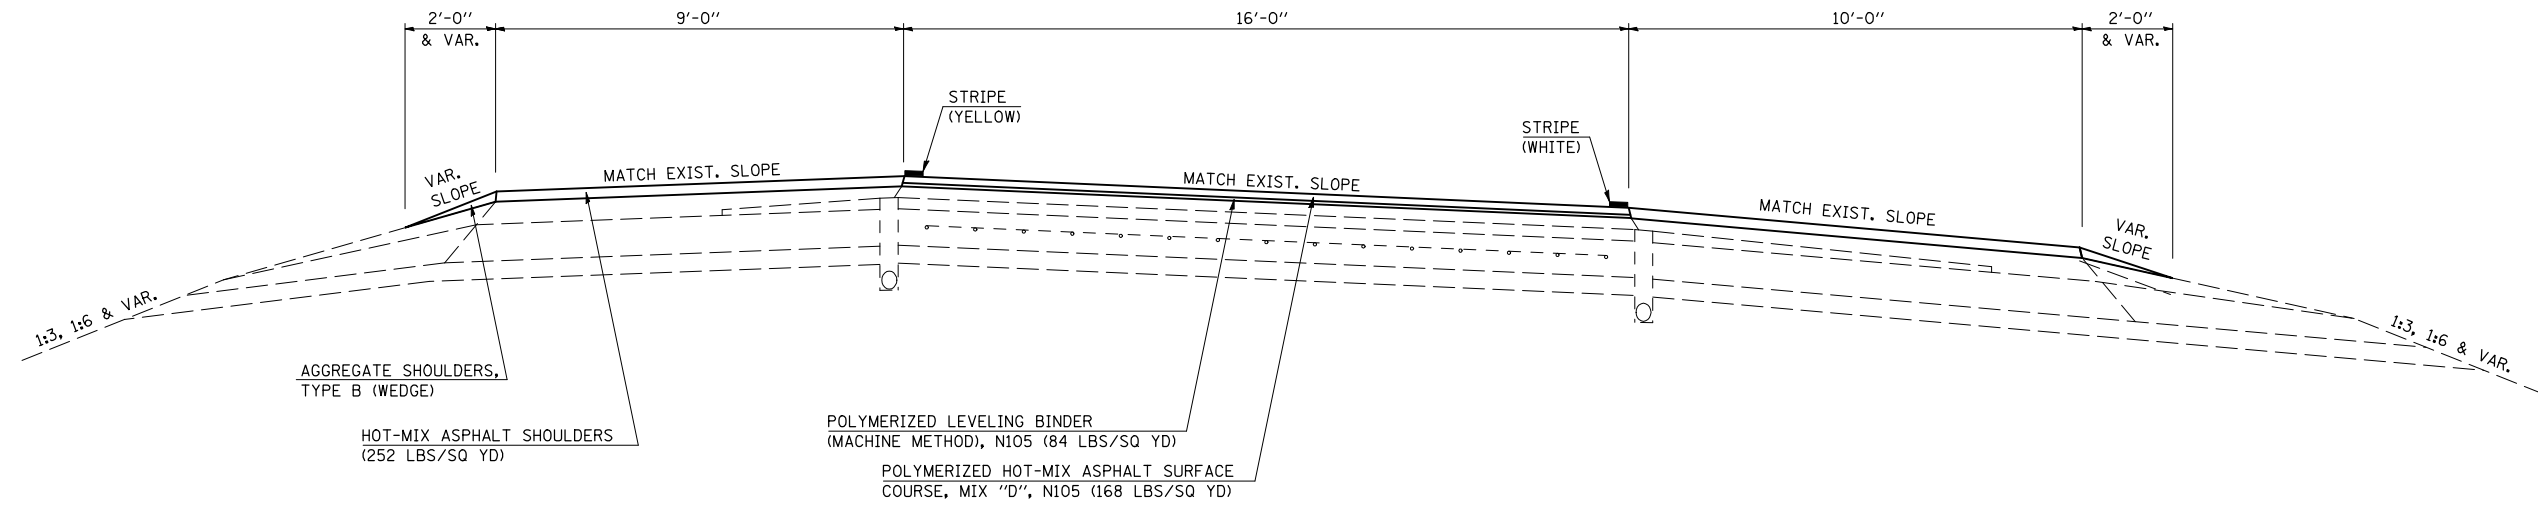

PLOT DATE = 8/21/2006  
 FILE NAME = c:\projects\4591385 (v8)\job\typical.dgn  
 PLOT SCALE = 1/8"=1'-0" / IN.  
 USER NAME = sheehyjm

ILLINOIS DEPARTMENT OF TRANSPORTATION  
**PROPOSED TYPICAL SECTIONS**  
 F.A.I. ROUTE 57  
 SECTION (15,21-25,21-26,27)RS-1  
 DOUGLAS COUNTY

SCALE: NOT TO SCALE  
 DATE: 01/19/06  
 DRAWN BY: J.P.  
 CHECKED BY: K.D.