



F.A.I. RTE.	SECTION	COUNTY	TOTAL SHEETS	SHEET NO.
57	*	DOUGLAS	76	27
STA. 1366+00		TO STA. 1395+00		
FED. ROAD DIST. NO.		ILLINOIS	FED. AID PROJECT	
* (15,21-25,21-26,27)RS-1				

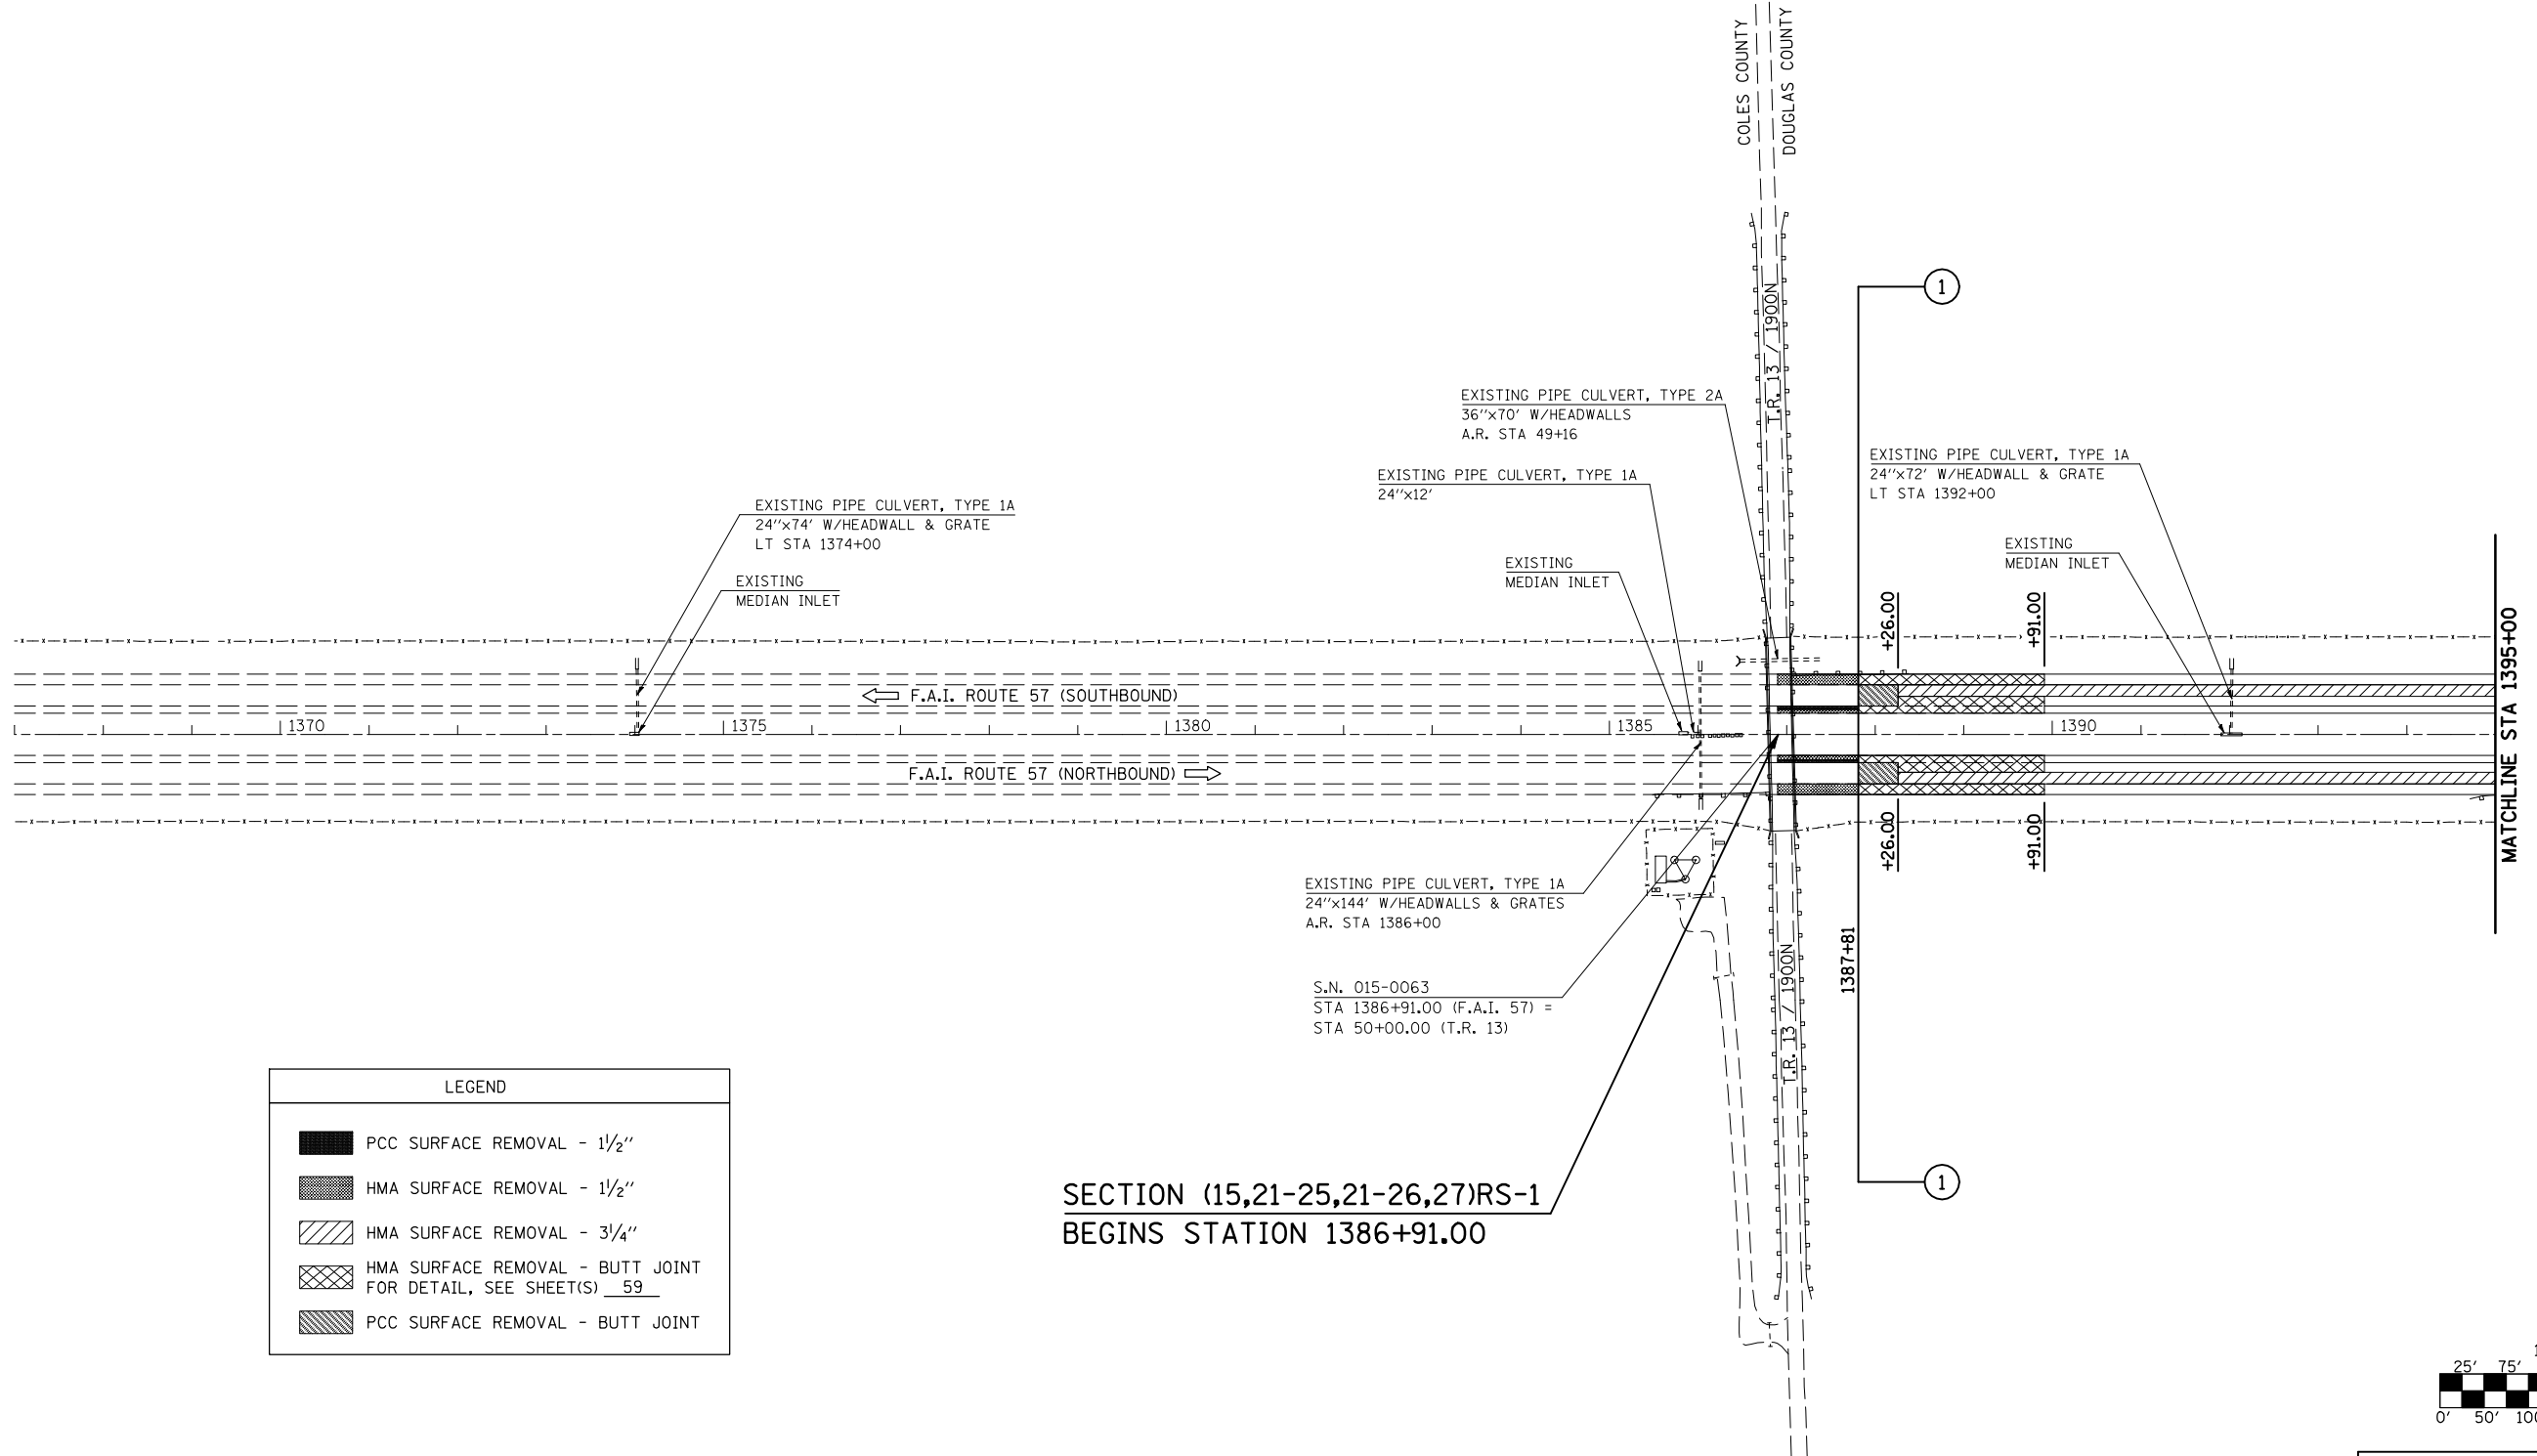

LEGEND	
	PCC SURFACE REMOVAL - 1 1/2"
	HMA SURFACE REMOVAL - 1 1/2"
	HMA SURFACE REMOVAL - 3/4"
	HMA SURFACE REMOVAL - BUTT JOINT FOR DETAIL, SEE SHEET(S) 59
	PCC SURFACE REMOVAL - BUTT JOINT

SECTION (15,21-25,21-26,27)RS-1
 BEGINS STATION 1386+91.00

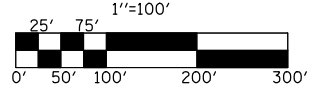

ILLINOIS DEPARTMENT OF TRANSPORTATION
PLAN VIEW
 F.A.I. ROUTE 57
 SECTION (15,21-25,21-26,27)RS-1
 DOUGLAS COUNTY
 SCALE: 1" = 100'
 DATE: 01/19/06
 DRAWN BY: J.P.
 CHECKED BY: K.D.

SEC. 22, T. 14 N., R. 8 E., 3RD P.M.

SEC. 15, T. 14 N., R. 8 E., 3RD P.M.

PLOT DATE = 8/21/2008
 FILE NAME = c:\projects\1501305 (v8)\100planshts.dgn
 PLOT SCALE = 211.7647 / IN.
 USER NAME = sheehyjm