



F.A.I. RTE.	SECTION	COUNTY	TOTAL SHEETS	SHEET NO.
57	*	DOUGLAS	76	32
STA. 1509+00		TO STA. 142+00		
FED. ROAD DIST. NO.	ILLINOIS	FED. AID PROJECT		
*(15,21-25,21-26,27)RS-1				

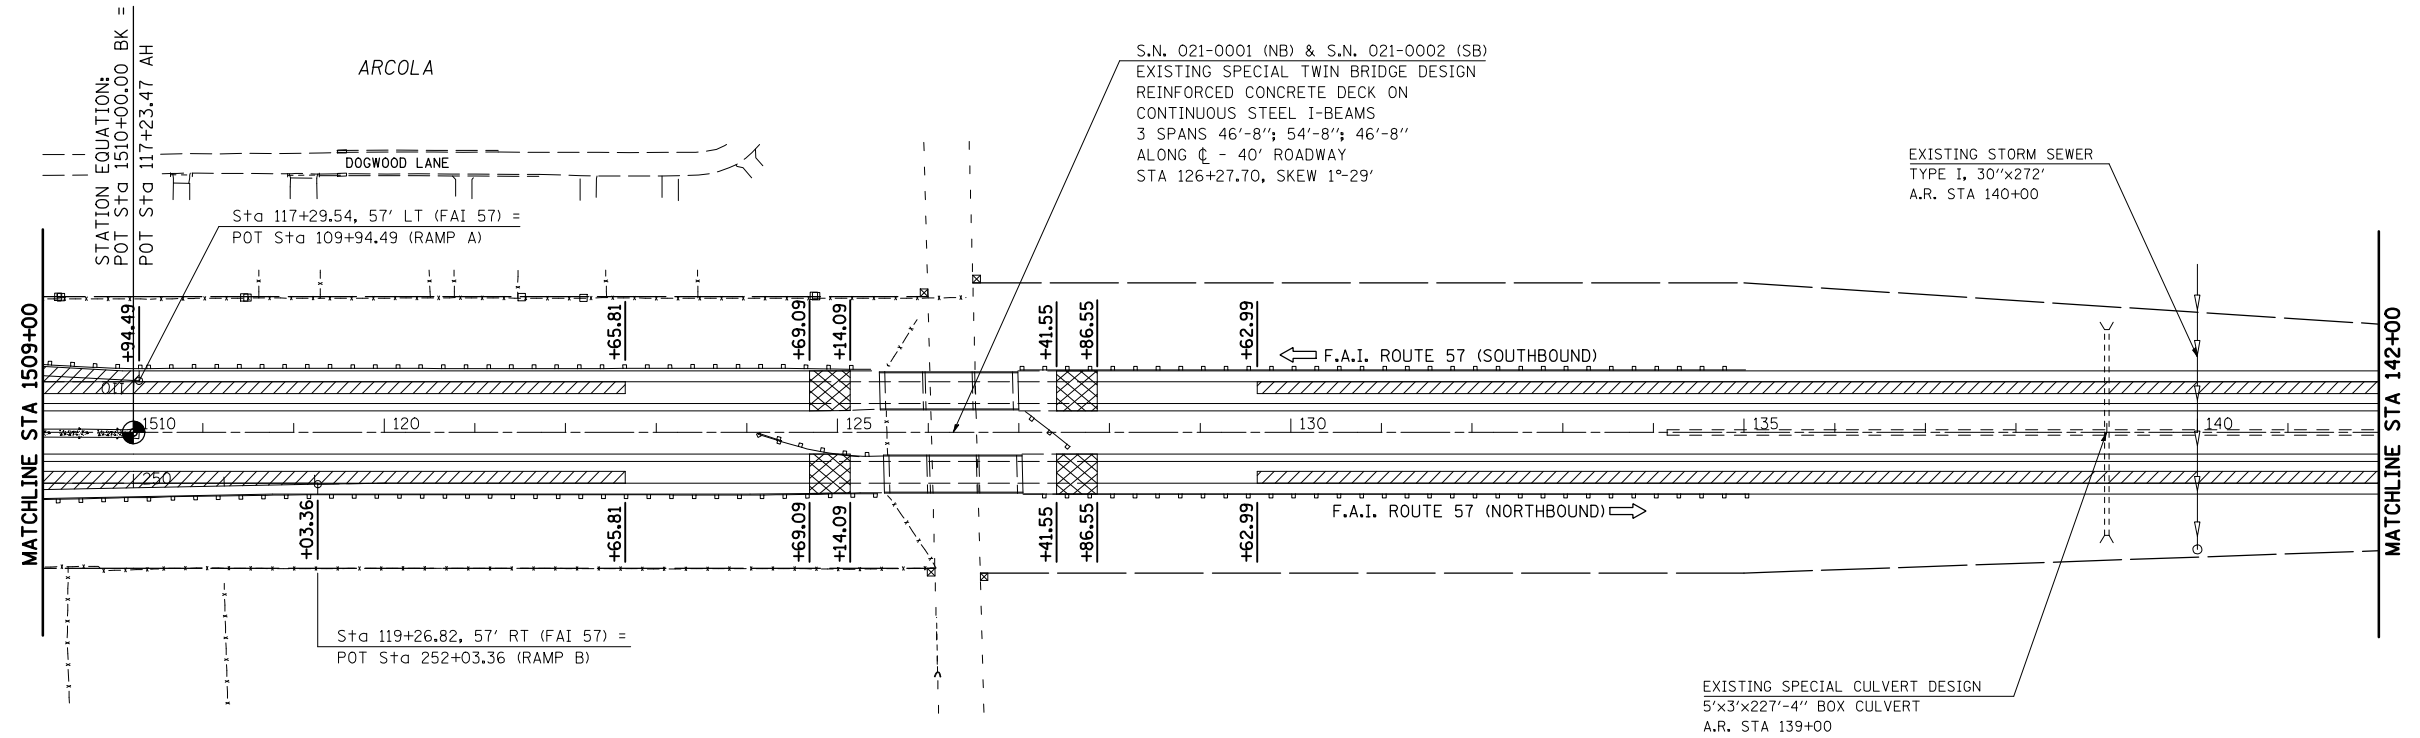

LEGEND	
	HMA SURFACE REMOVAL - 3/4"
	HMA SURFACE REMOVAL - BUTT JOINT FOR DETAIL, SEE SHEET(S) 60

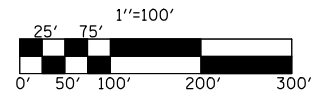

ILLINOIS DEPARTMENT OF TRANSPORTATION  
**PLAN VIEW**  
 F.A.I. ROUTE 57  
 SECTION (15,21-25,21-26,27)RS-1  
 DOUGLAS COUNTY  
 SCALE: 1" = 100'  
 DATE: 01/19/06  
 DRAWN BY: J.P.  
 CHECKED BY: K.D.

SEC. 3, T. 14 N., R. 8 E., 3RD P.M.