



F.A.I. RTE.	SECTION	COUNTY	TOTAL SHEETS	SHEET NO.
57	*	DOUGLAS	76	33
STA. 142+00		TO STA. 171+00		
FED. ROAD DIST. NO.	ILLINOIS	FED. AID PROJECT		
*(15,21-25,21-26,27)RS-1				

EXIST. CURVE DATA  
 PI STA. = 160+50.13  
 $\Delta = 7^\circ 19' 20''$  (LT)  
 $D = 0^\circ 30' 00''$   
 $R = 11,459.12'$   
 $T = 733.22'$   
 $L = 1,464.44'$   
 $E = 23.43'$   
 $e =$   
 $T.R. =$   
 $S.E. RUN =$   
 $P.C. STA. = 153+16.91$   
 $P.T. STA. = 167+81.35$

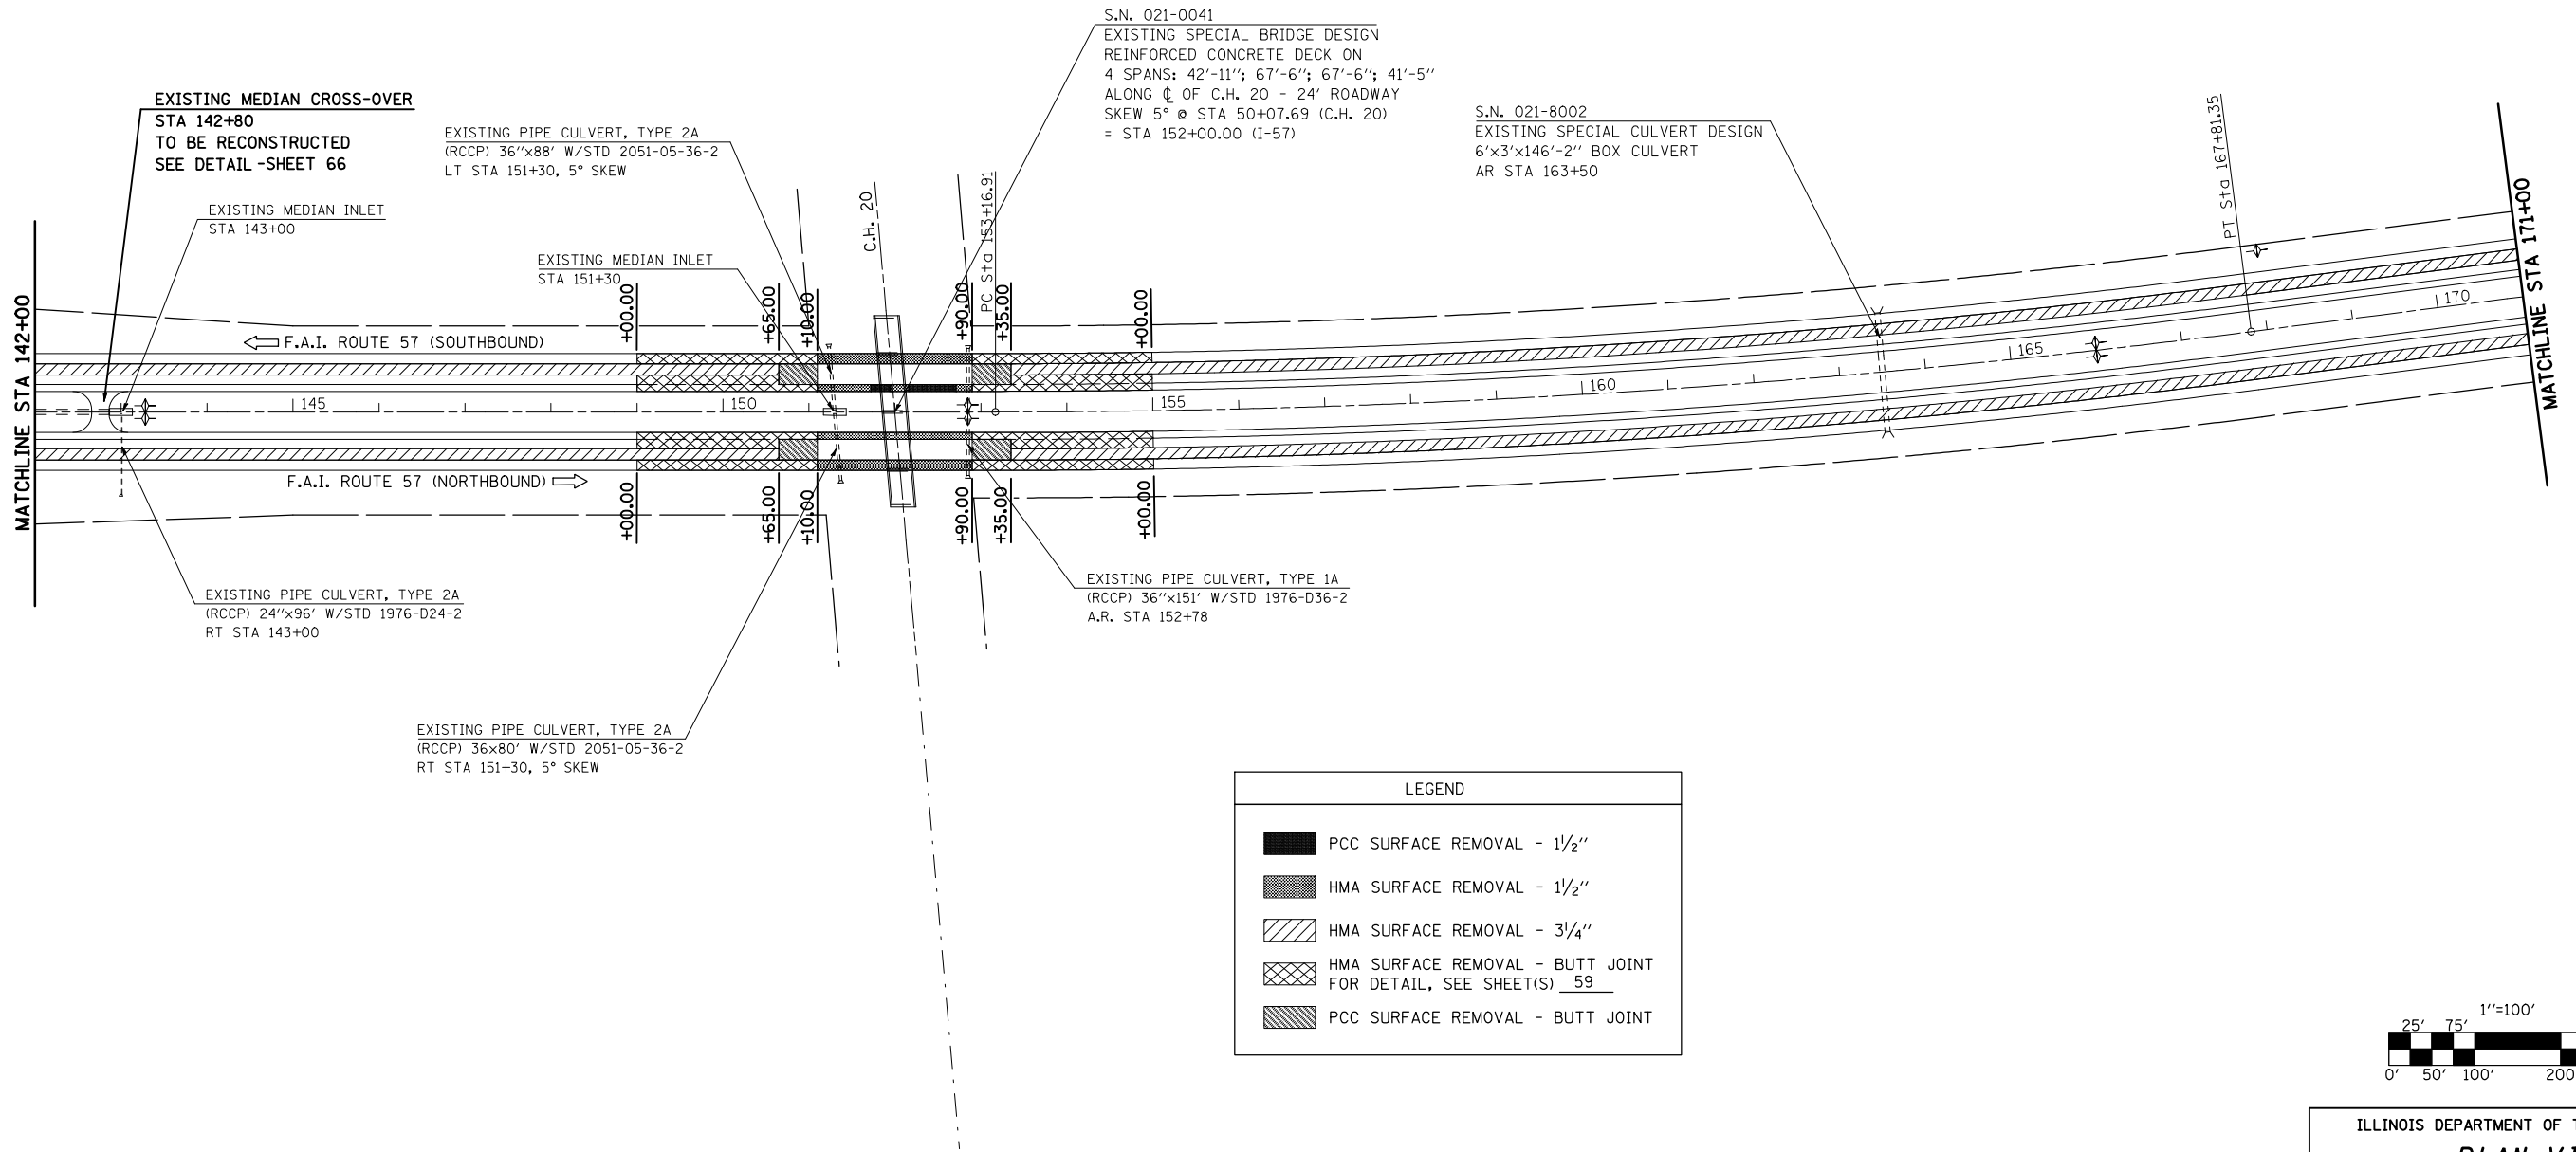

SEC. 3, T. 14 N., R. 8 E., 3RD P.M.

SEC. 34, T. 15 N., R. 8 E., 3RD P.M.

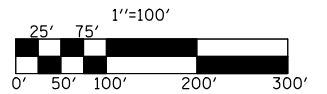

ILLINOIS DEPARTMENT OF TRANSPORTATION  
**PLAN VIEW**  
 F.A.I. ROUTE 57  
 SECTION (15,21-25,21-26,27)RS-1  
 DOUGLAS COUNTY

SCALE: 1" = 100'  
 DATE: 01/19/06

DRAWN BY: J.P.  
 CHECKED BY: K.D.