


F.A.I. RTE.	SECTION	COUNTY	TOTAL SHEETS	SHEET NO.
57	*	DOUGLAS	76	53

*(15,21-25,21-26,27)RS-1

EXISTING TYPICAL SECTION
S.N. 021-0006 **S.N. 021-0005**
(N.B. LOOKING NORTH) **(S.B. LOOKING SOUTH)**

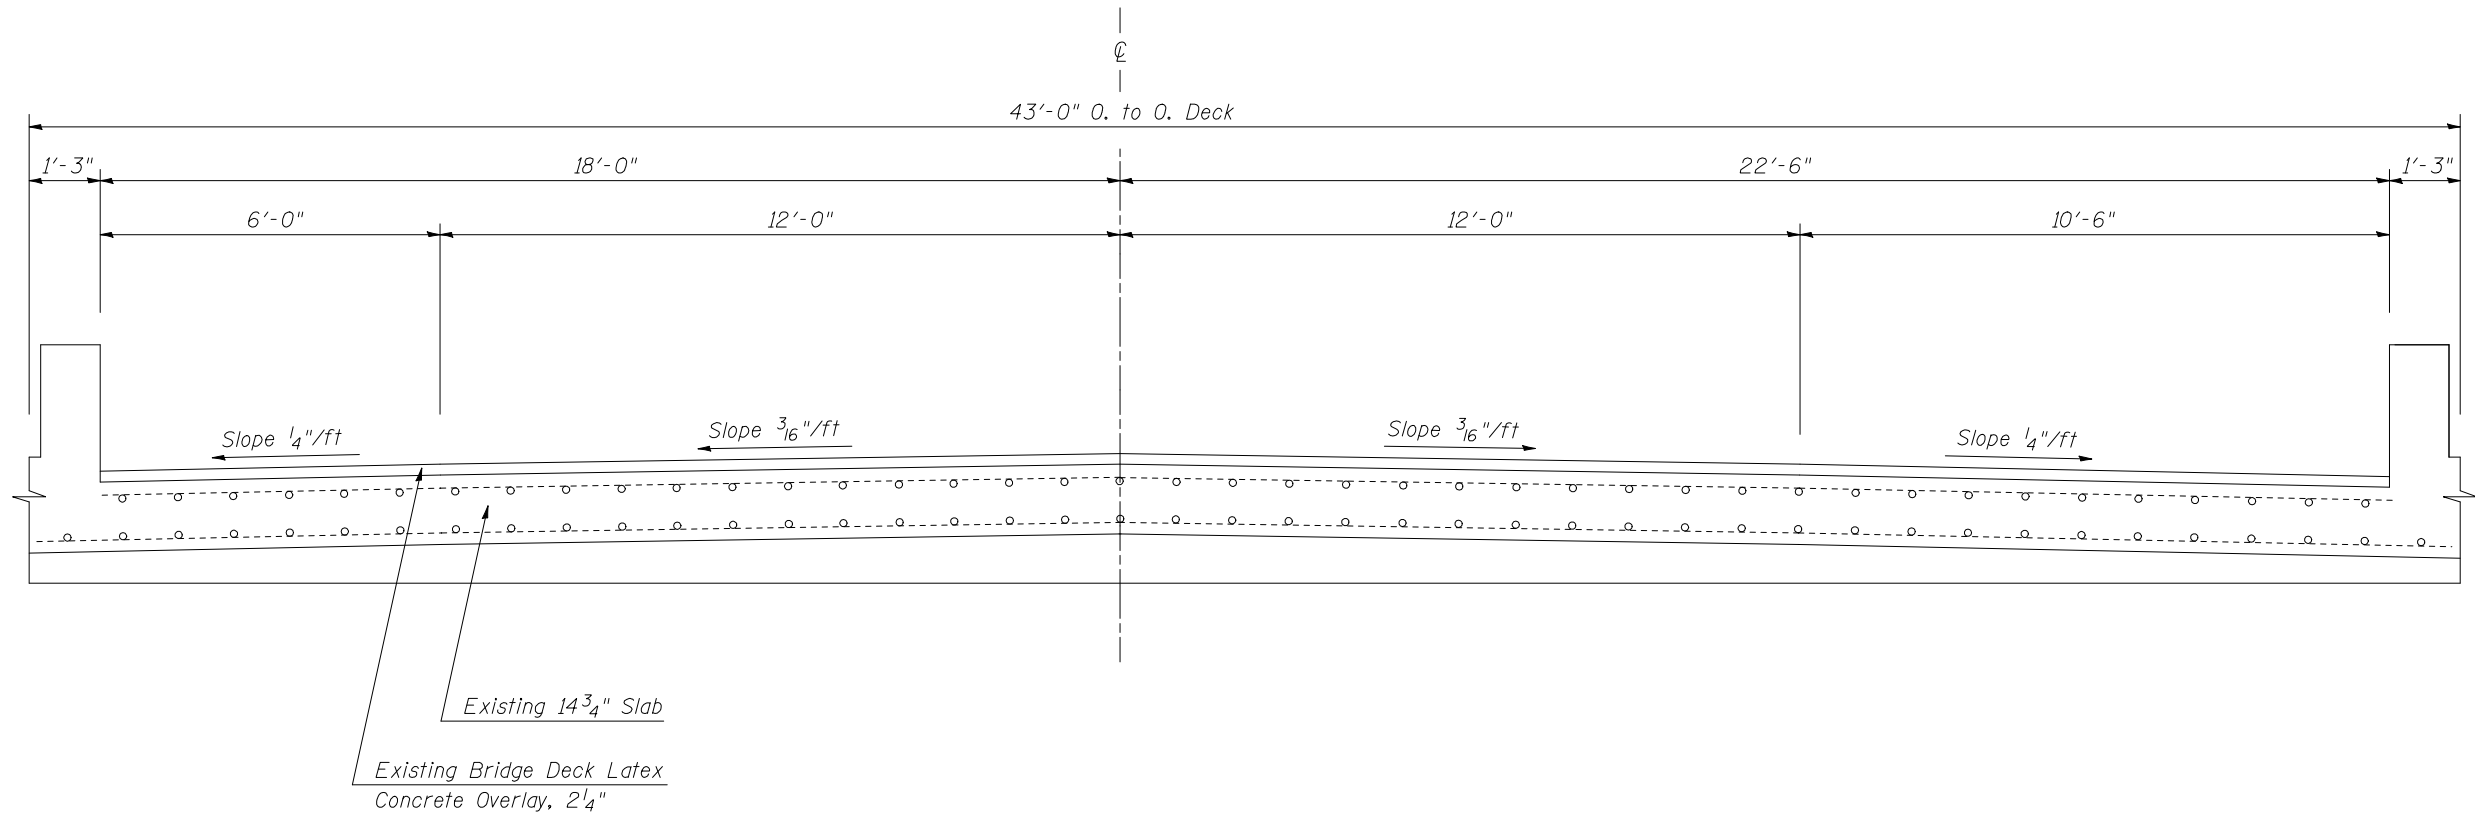

EXISTING

F.A.I. 57 OVER DRAINAGE DITCH
SECTION 21-27B-1
DOUGLAS COUNTY
S.N. 021-0006 N.B. &
S.N. 021-0005 S.B.

SHEET 2 OF 3

ILLINOIS DEPARTMENT OF TRANSPORTATION
EXISTING
TYPICAL SECTION
F.A.I. ROUTE 57
SECTION (15,21-25,21-26,27)RS-1
DOUGLAS COUNTY

SCALE: NOT TO SCALE DRAWN BY: J.P.
DATE: 03/12/08 CHECKED BY: K.D.

PLOT DATE = 8/21/2008
FILE NAME = c:\projects\70465\70465\70465.dgn
PLOT SCALE = 1/8" = 1'-0"
USER NAME = sheehyjm