
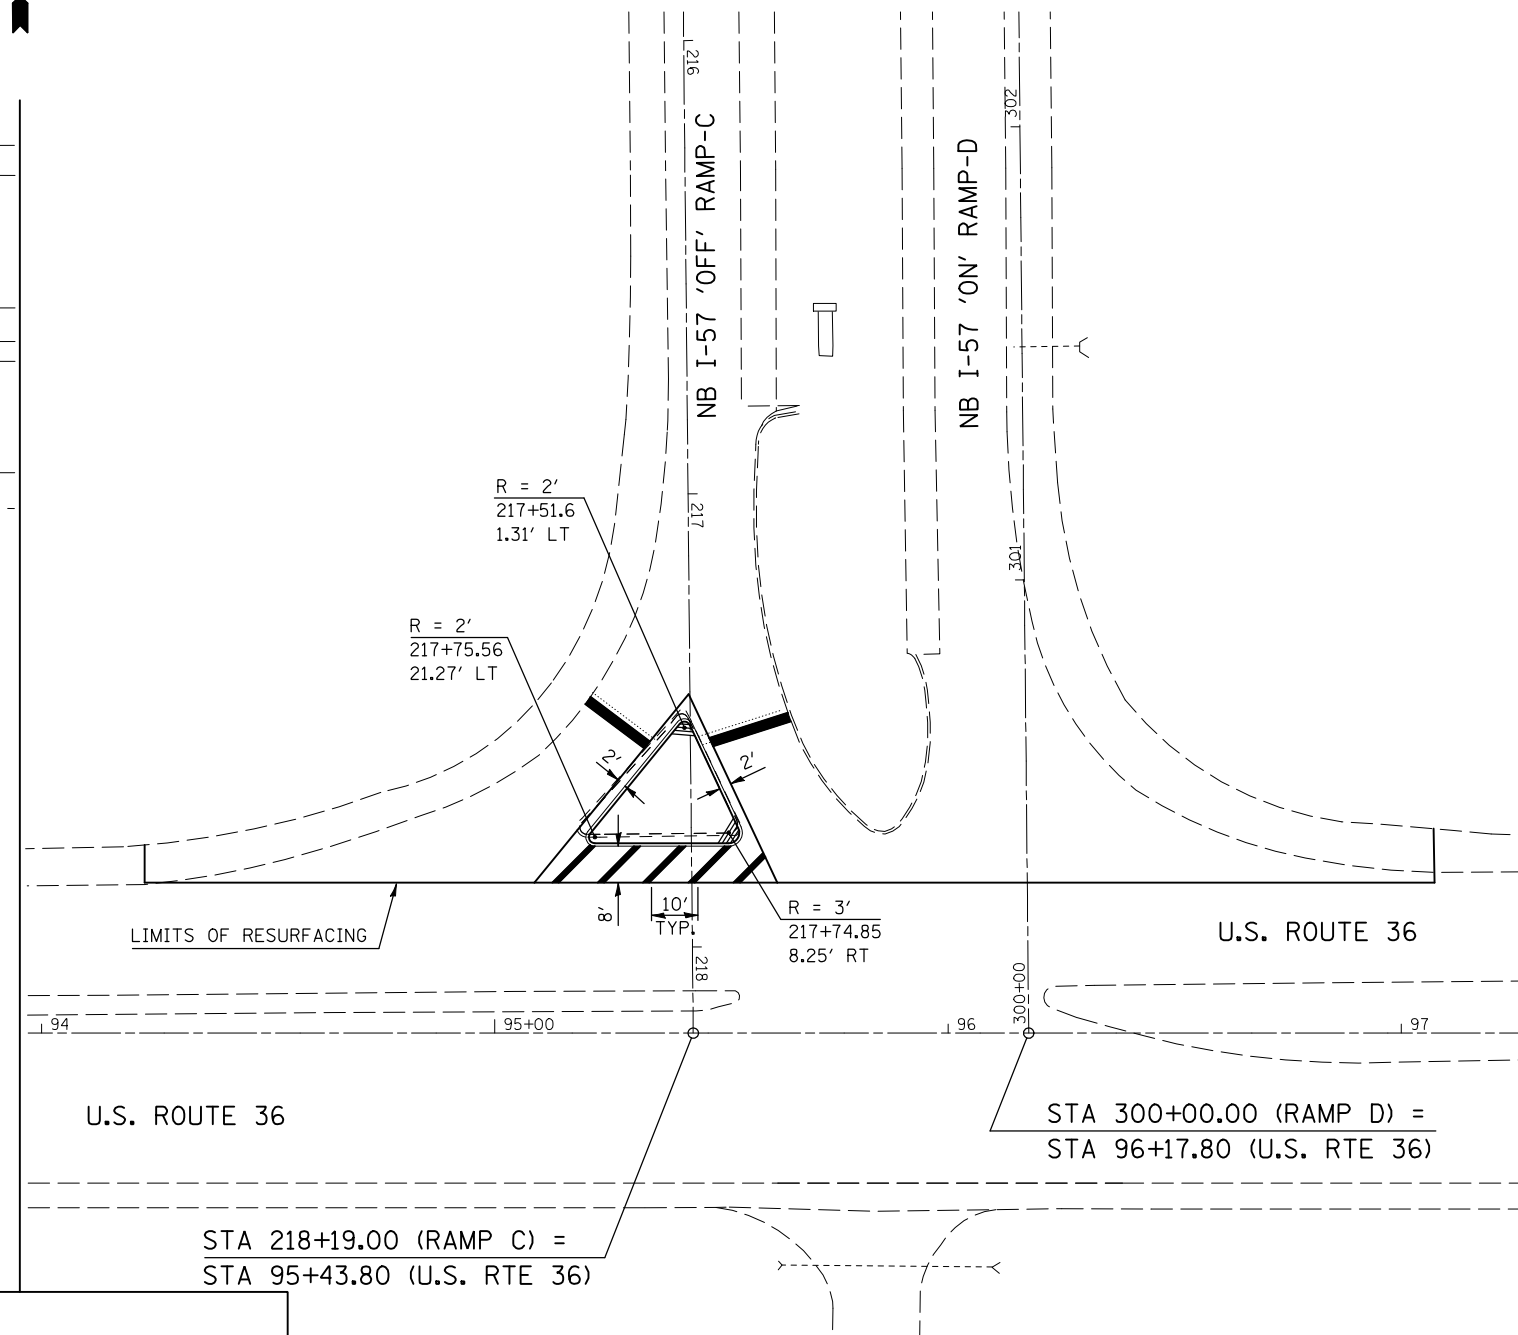


F.A.I. RTE.	SECTION	COUNTY	TOTAL SHEETS	SHEET NO.
57	*	DOUGLAS	76	58

* (15,21-25,21-26,27)RS-1

I-57 (SB) / US ROUTE 36 INTERCHANGE
 SB I-57 'ON' RAMP A & SB I-57 'OFF' RAMP B @ US ROUTE 36

I-57 (NB) / US ROUTE 36 INTERCHANGE
 NB I-57 'OFF' RAMP C & NB I-57 'ON' RAMP D @ US ROUTE 36

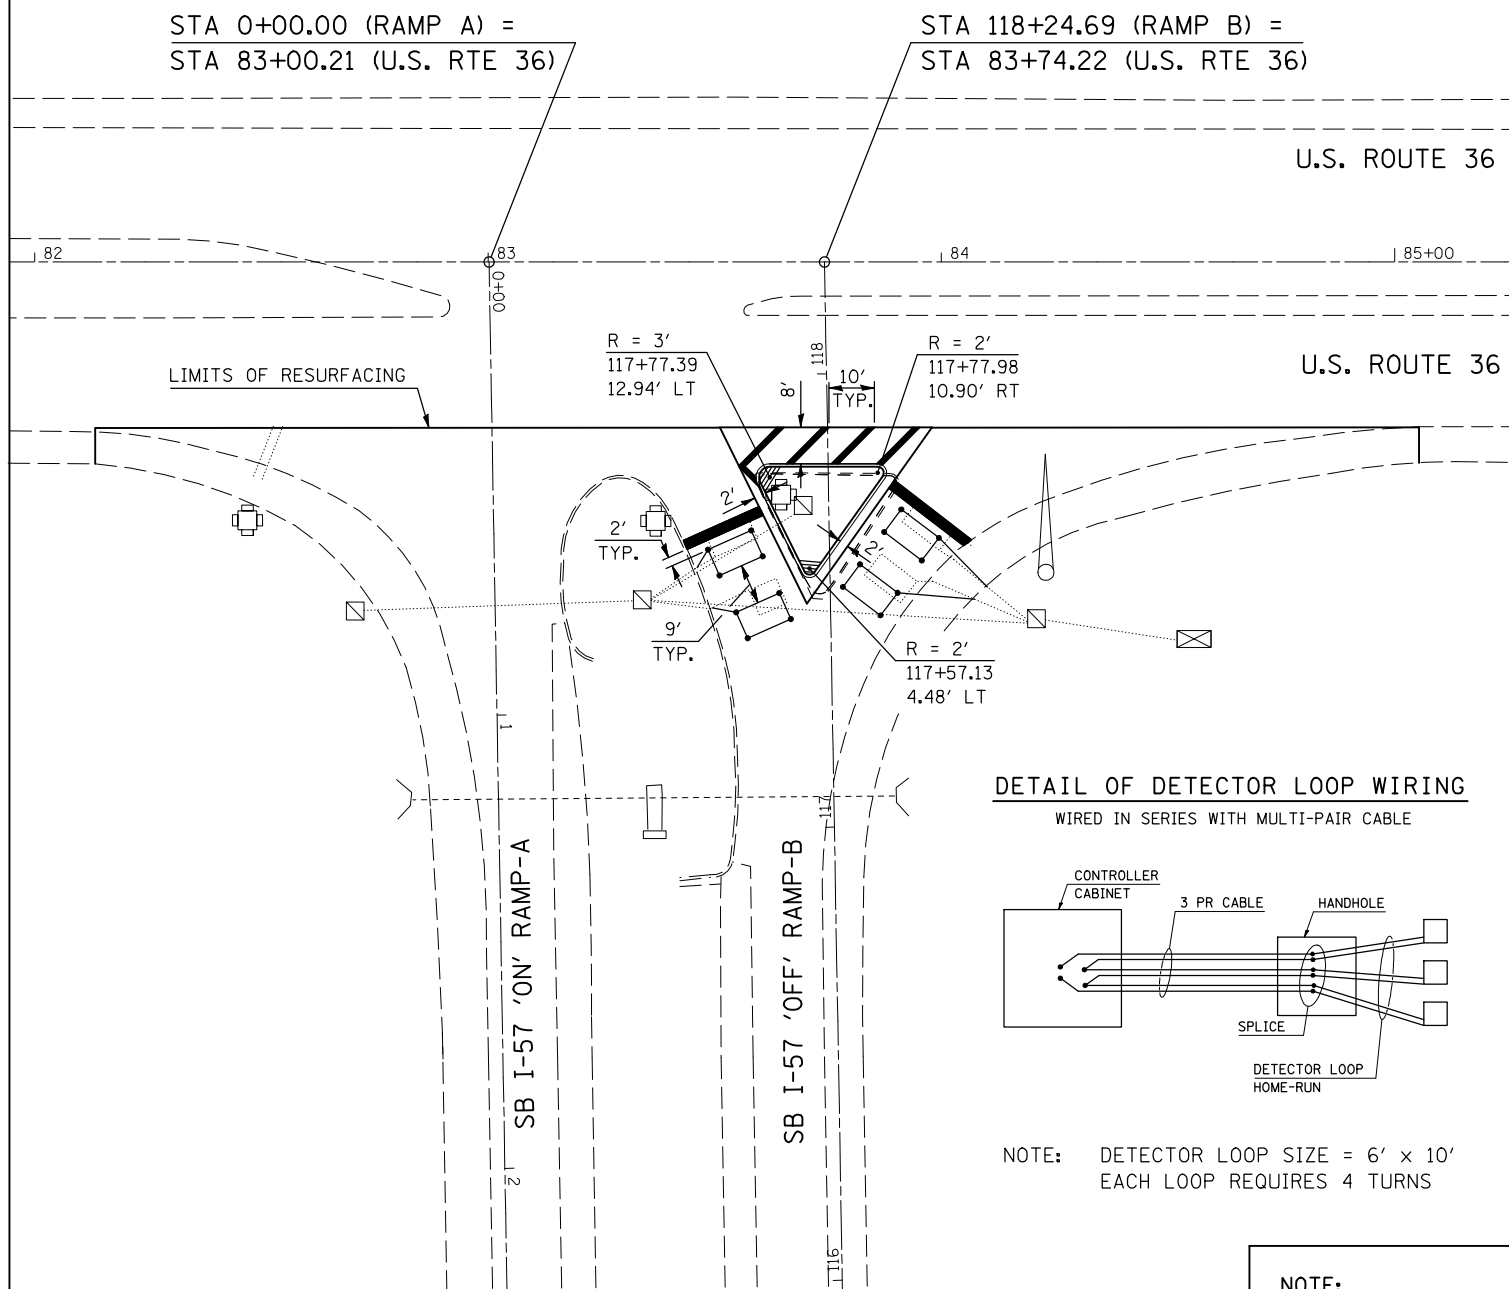

NOTE:
 SEE SCHEDULE OF QUANTITIES, SHEET 24,
 FOR STRIPING QUANTITIES.

44002805 ISLAND REMOVAL

LOCATION	SQ FT
RAMP B	505.4
RAMP C	566.3

TOTAL = 1071.7

35300505 PORTLAND CEMENT CONCRETE BASE COURSE, 10 1/4"

LOCATION	SQ YD
RAMP B	56.2
RAMP C	62.9

TOTAL = 119.1

60622354 CONCRETE MEDIAN, TYPE SM-6 (DOWELED)

LOCATION	SQ FT
RAMP B	427.9
RAMP C	563.1

TOTAL = 991.0

81400115 HANDHOLE TO BE ADJUSTED

LOCATION	EACH
RAMP B ISLAND	1.0

TOTAL = 1.0

AT TUSCOLA

ILLINOIS DEPARTMENT OF TRANSPORTATION
I-57 / US 36
INTERCHANGE DETAILS
 F.A.I. ROUTE 57
 SECTION (15,21-25,21-26,27)RS-1
 DOUGLAS COUNTY

SCALE: 1"=20'
 DATE: 07-2008
 DRAWN BY: JRP
 CHECKED BY: KBD



PLOT DATE = 8/21/2008
 FILE NAME = c:\p\projects\45901385 (v8)\784655details.dgn
 PLOT SCALE = 4.23525' / IN.
 USER NAME = sheehyjm