



F.A.I. RTE.	SECTION	COUNTY	TOTAL SHEETS	SHEET NO.
57	*	DOUGLAS	76	65

* (15,21-25,21-26,27)RS-1

DETAIL OF HMA TRANSITION
RAMPS B & D I-57/US 36 INTERCHANGE

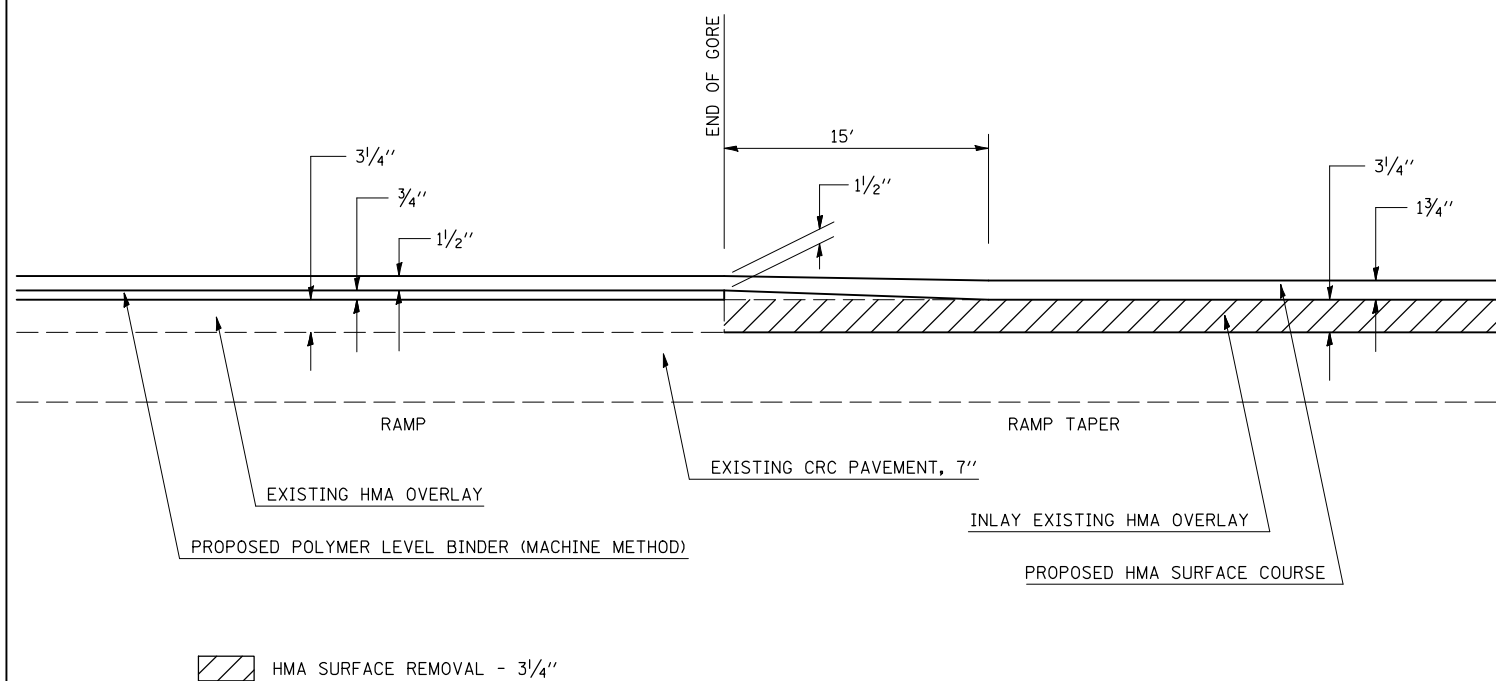

DETAIL OF HMA TRANSITION
RAMP C I-57/US 36 INTERCHANGE

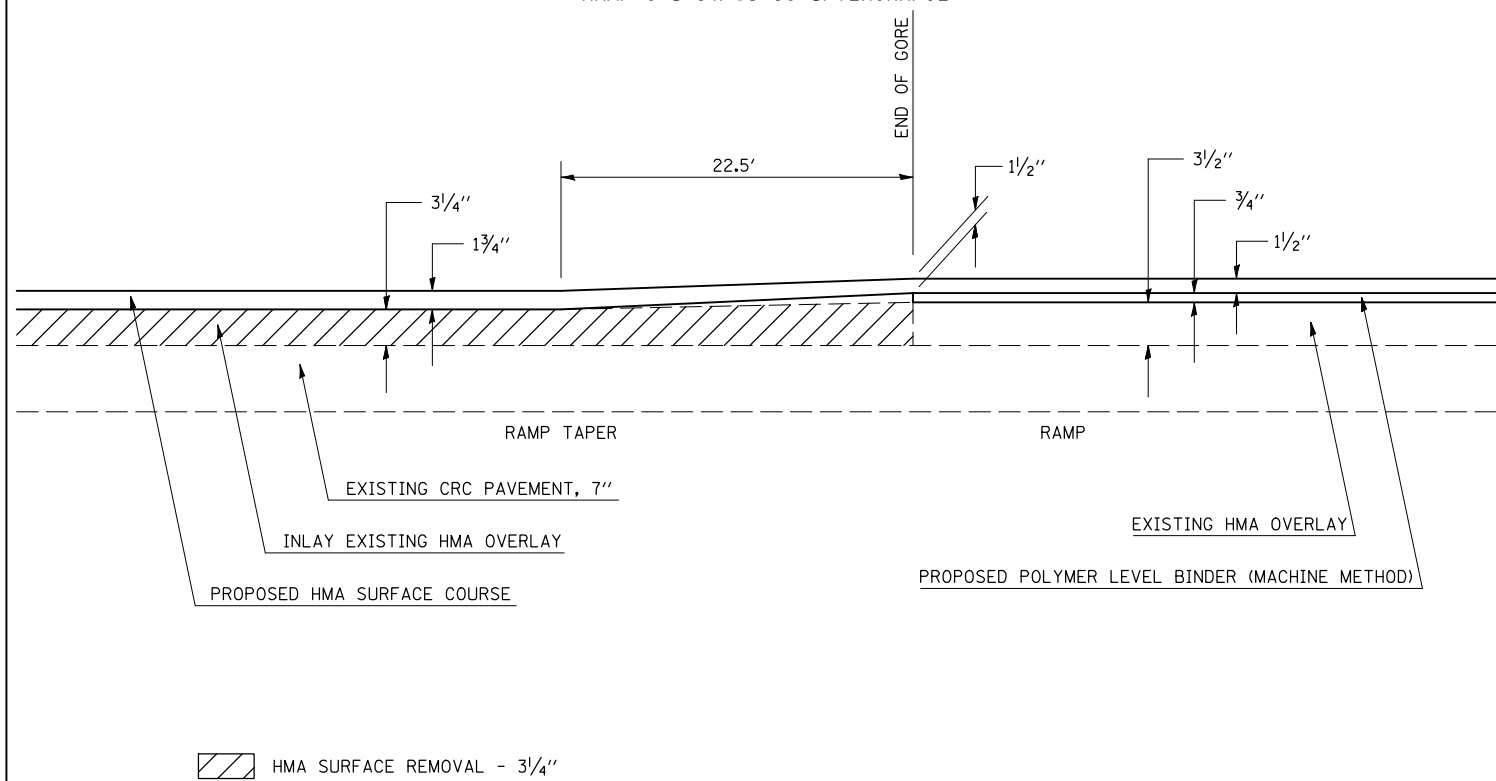

PLOT DATE = 8/21/2008
 FILE NAME = c:\projects\4591385 (v8)\70465\details.dgn
 PLOT SCALE = 1/8"=1'-0"
 USER NAME = sheehyem

ILLINOIS DEPARTMENT OF TRANSPORTATION
PAVEMENT DETAILS
 F.A.I. ROUTE 57
 SECTION (15,21-25,21-26,27)RS-1
 DOUGLAS COUNTY

SCALE: N/A
 DATE: 07-2008

DRAWN BY: JRP
 CHECKED BY: KBD