

CONTRACT NO. 70517

F.A.U. RTE.	SECTION	COUNTY	TOTAL SHEETS	SHEET NO.
6406	1(BR-2)	MCLEAN	74	15
STA. 400+00 TO STA. 405+00		FED. ROAD DIST. NO. ILLINOIS FED. AID PROJECT		



SEC. 33, T23N, R3E, 3RD PM

EXIST. CURVE C6
 PI STA. = 399+13.08
 $\Delta = 5^\circ 16' 42''$ (RT)
 $D = 0^\circ 30' 00''$
 $R = 11,459.16'$
 $T = 528.21'$
 $L = 1,055.67'$
 $E = 12.17'$
 P.C. STA. = 393+84.87
 P.T. STA. = 404+40.54

DATE	BY

DATE	BY

DATE = 8/21/2008
 FILE NAME = c:\p\proj\6406\6406\150\150.dwg
 USER = m...
 PLOT DATE = 8/21/2008
 PLOT TIME = 10:00:00
 PLOT SCALE = 1/20
 PLOT SHEET NO. = 15
 PLOT TOTAL SHEETS = 74

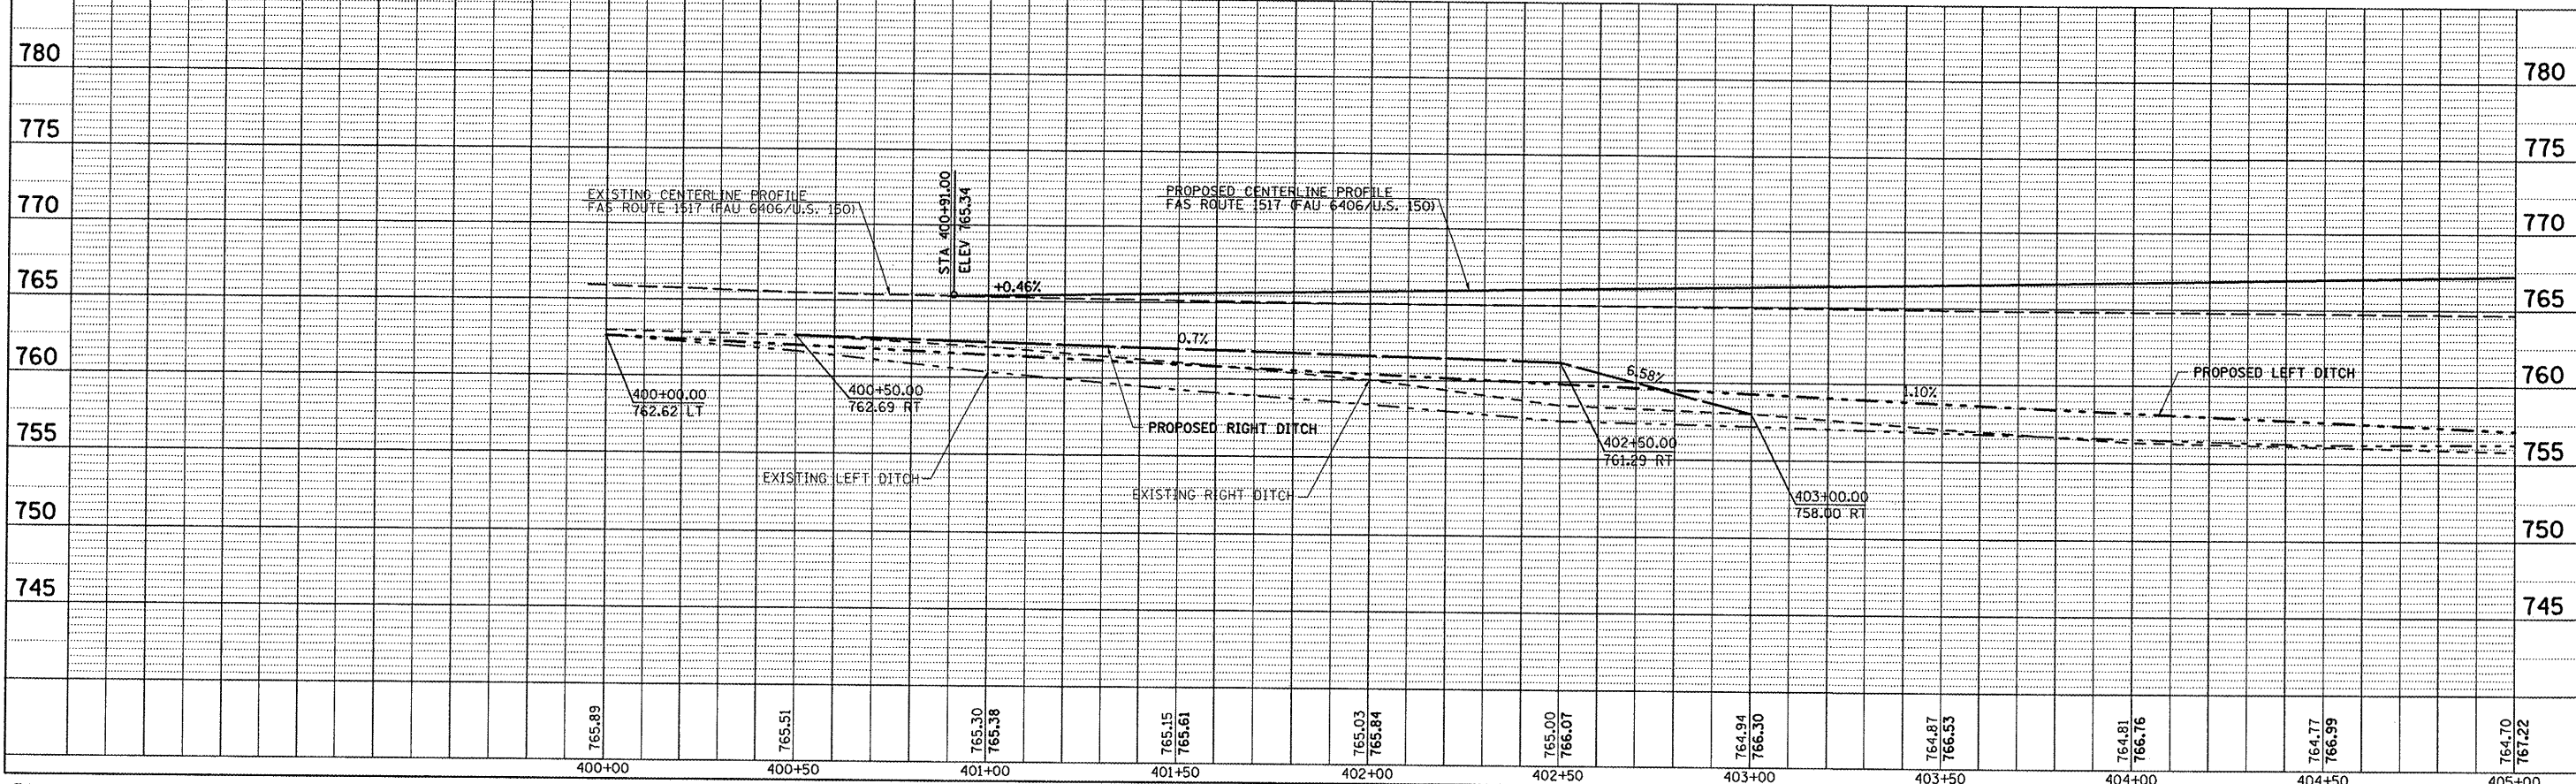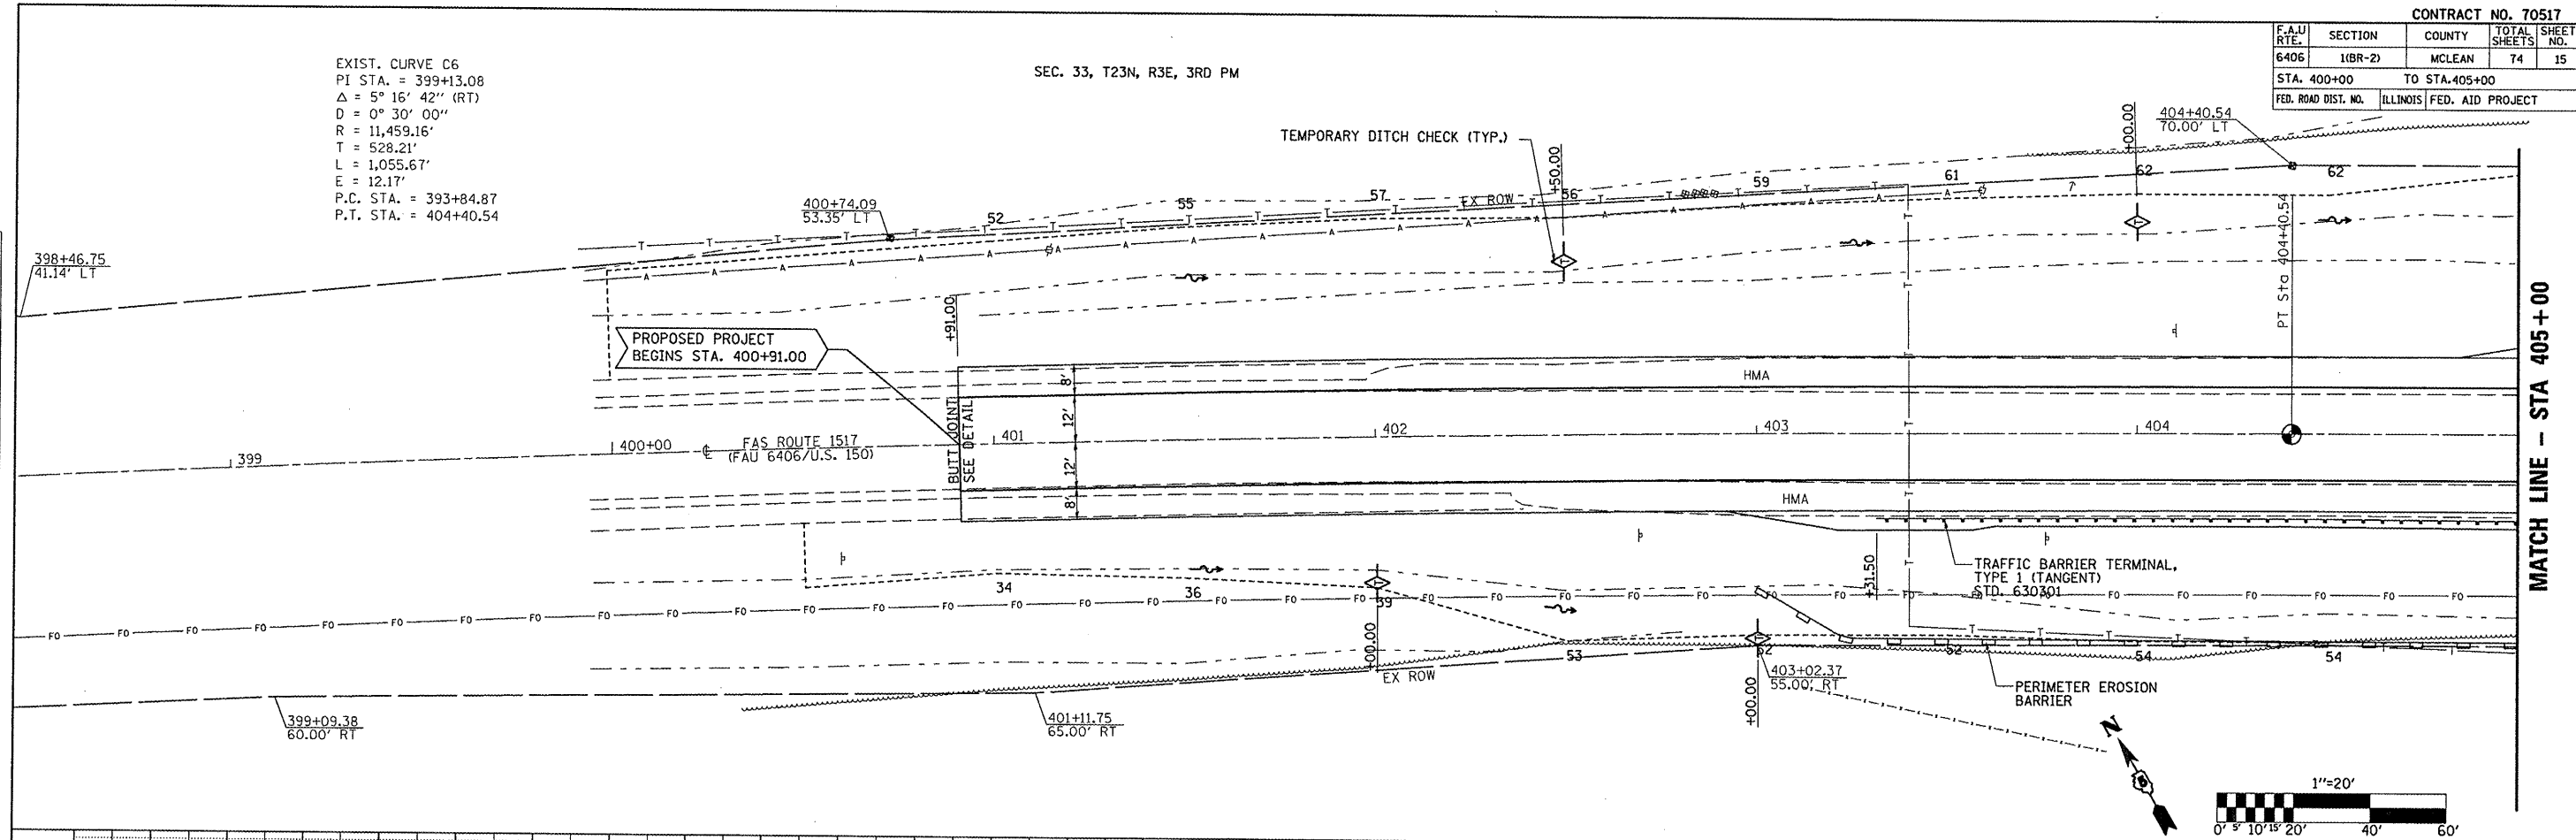

NEW SHEET 10/16/08