
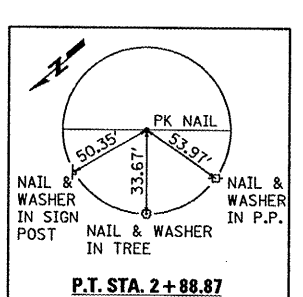
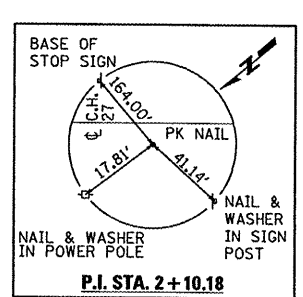
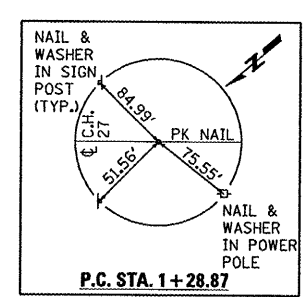
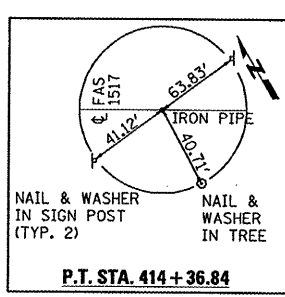
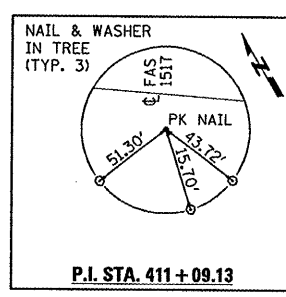


F.A.U. RTE.	SECTION	COUNTY	TOTAL SHEETS	SHEET NO.
6406	1(BR-2)	MCLEAN	74	14
STA.		TO STA.		
FED. ROAD DIST. NO.		ILLINOIS FED. AID PROJECT		

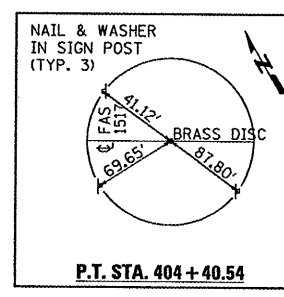

BM # 101 ELEV. 764.42  
CHISELED "□" ON S.W. WINGWALL  
S.N. 057-0181



BM #102 ELEV. 765.23  
RR SPIRE IN NORTH SIDE OF  
POWER POLE LOCATED ON THE  
S.W. CORNER OF FAS 1517/US 150  
AND C.H. 27

EXIST. CURVE C6  
PI STA. = 399+13.08  
Δ = 5° 16' 42" (RT)  
D = 0° 30' 00"  
R = 11,459.16'  
T = 528.21'  
L = 1,055.67'  
E = 12.17'  
P.C. STA. = 393+84.87  
P.T. STA. = 404+40.54

STATION 408+98.76 FAU 6406 (U.S. 150)  
STATION 0+00.00 C.H. 24 (SEMINARY ST.)

EXIST. CURVE C4  
PI STA. = 411+09.13  
Δ = 13° 10' 07" (LT)  
D = 2° 00' 01"  
R = 2,864.33'  
T = 330.62'  
L = 658.33'  
E = 19.02'  
P.C. STA. = 407+78.51  
P.T. STA. = 414+36.84

EXIST. CURVE C1  
PI STA. = 2+10.18  
Δ = 25° 06' 57" (LT)  
D = 15° 41' 51"  
R = 365.00'  
T = 81.31'  
L = 160.00'  
E = 8.95'  
P.C. STA. = 1+28.87  
P.T. STA. = 2+88.87

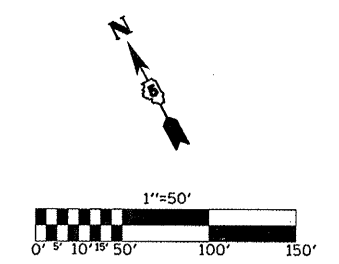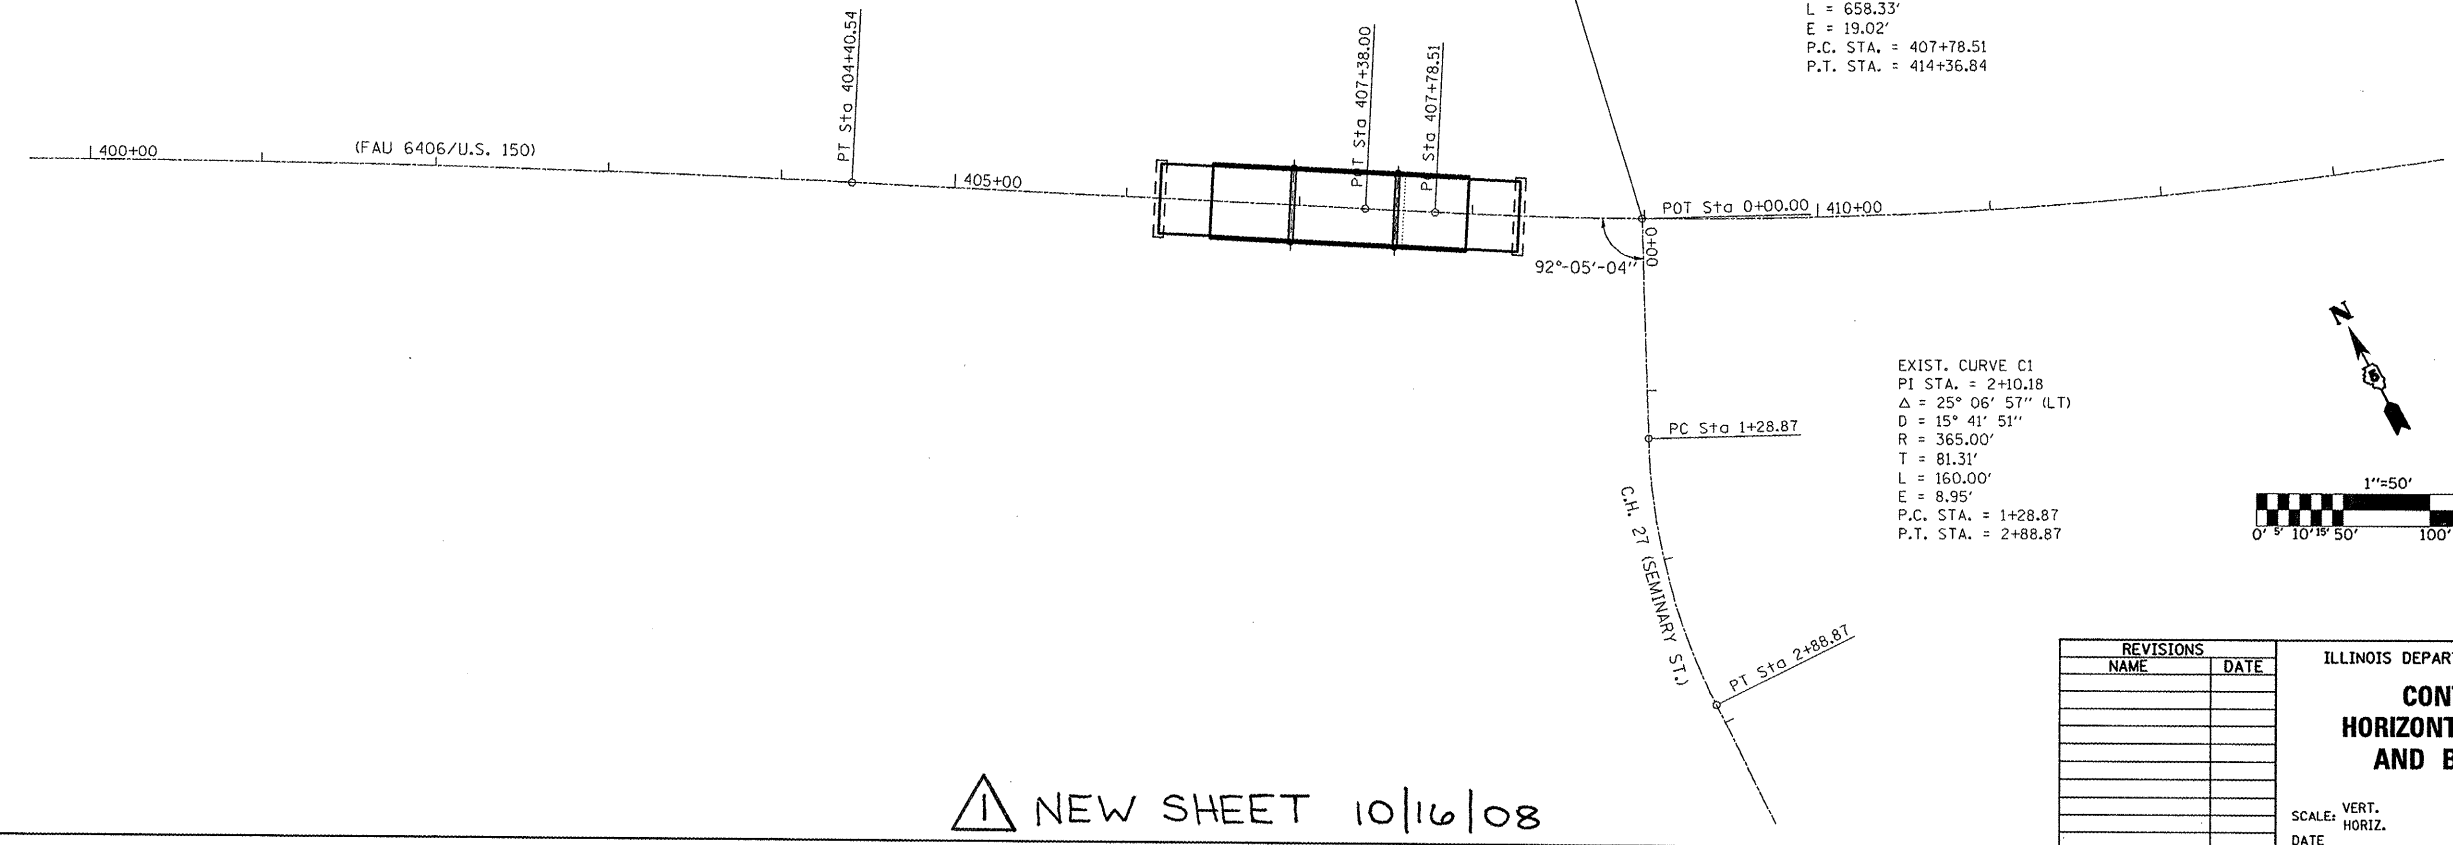

NEW SHEET 10/16/08

REVISIONS	
NAME	DATE

ILLINOIS DEPARTMENT OF TRANSPORTATION

**CONTROL TIES,  
HORIZONTAL ALIGNMENT  
AND BENCHMARKS**

SCALE: VERT. DATE  
HORIZ. DATE




DRAWN BY  
CHECKED BY

PLOT DATE = 8/21/2008  
 PLOT SCALE = 1"=50'  
 USER NAME = wjw

CONTRACT NO. 70517			
F.A.U. RTE.	SECTION	COUNTY	TOTAL SHEETS
6406	1(BR-2)	MCLEAN	74
STA. 400+00 TO STA. 405+00		ILLINOIS FED. AID PROJECT	

EXIST. CURVE C6  
 PI STA. = 399+13.08  
 $\Delta = 5^\circ 16' 42''$  (RT)  
 $D = 0^\circ 30' 00''$   
 $R = 11,459.16'$   
 $T = 528.21'$   
 $L = 1,055.67'$   
 $E = 12.17'$   
 P.C. STA. = 393+84.87  
 P.T. STA. = 404+40.54

SEC. 33, T23N, R3E, 3RD PM

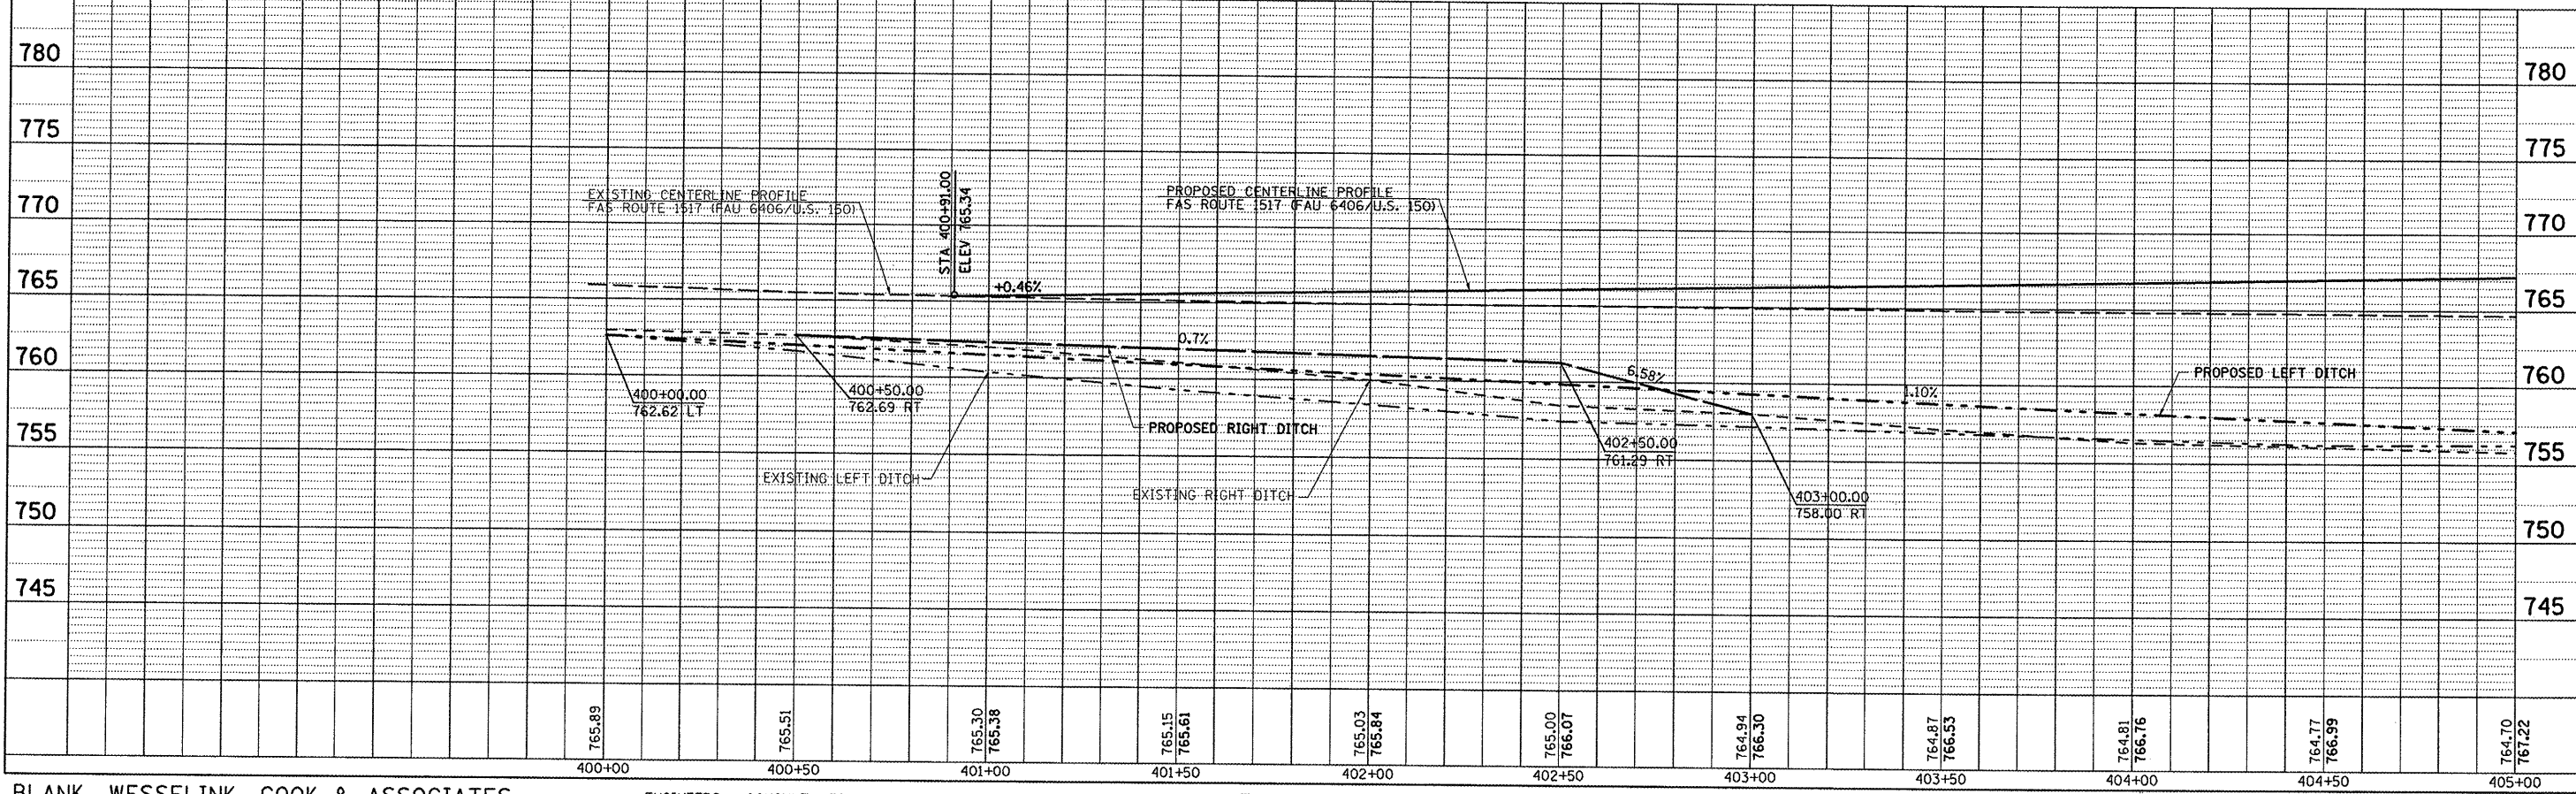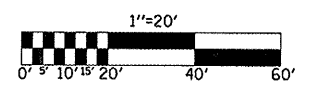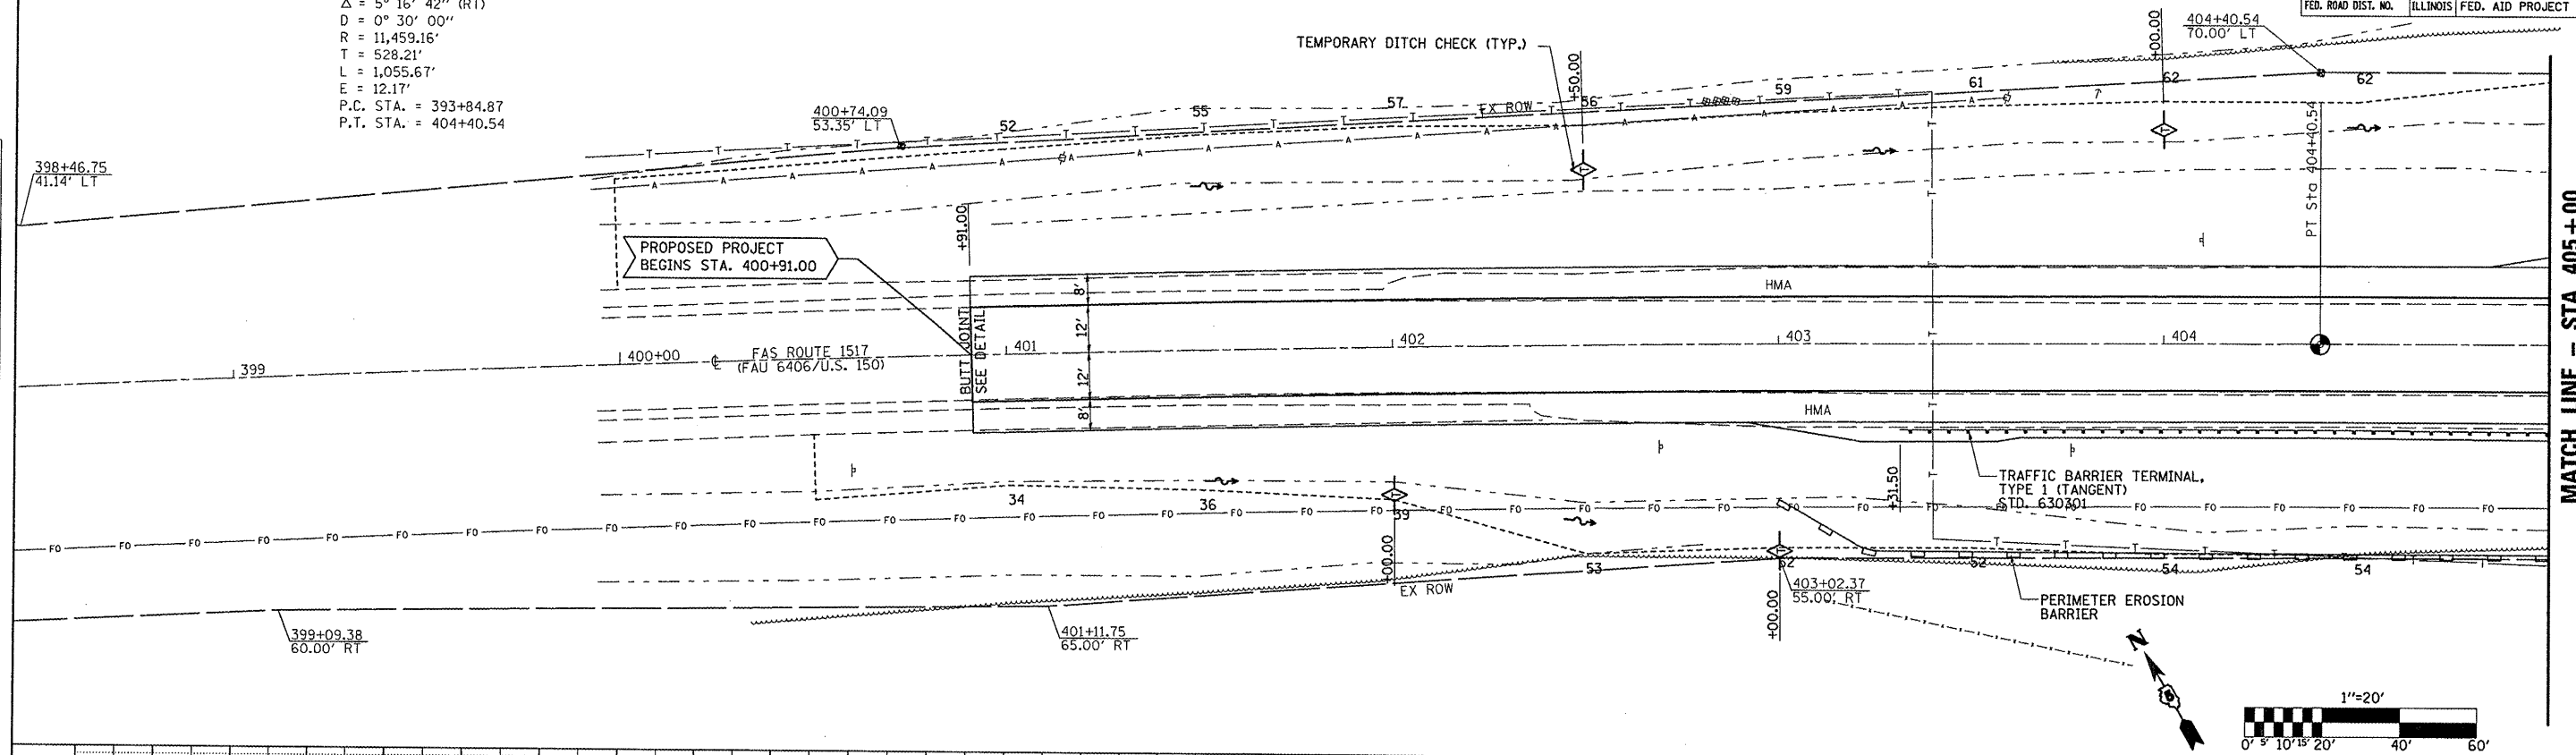

DATE	
BY	
REVISION	
NO.	
PLAN	
NO.	
DATE	
BY	
REVISION	
NO.	

DATE	
BY	
REVISION	
NO.	
PROFILE	
NO.	
DATE	
BY	
REVISION	
NO.	

PLOT DATE = 8/21/2008  
 FILE NAME = c:\p\p\msta\d583786 (v8)\1.01.2007 submittal\plan\prof\3786\p3786.dwg  
 USER NAME = msh134

NEW SHEET 10/16/08