


ROUTE NO.	SECTION	COUNTY	TOTAL SHEETS	SHEET NO.
FAP 836	118 BR-2	Champaign	45	28
FED. ROAD DIST. NO. 5	ILLINOIS	FED. AID PROJECT		

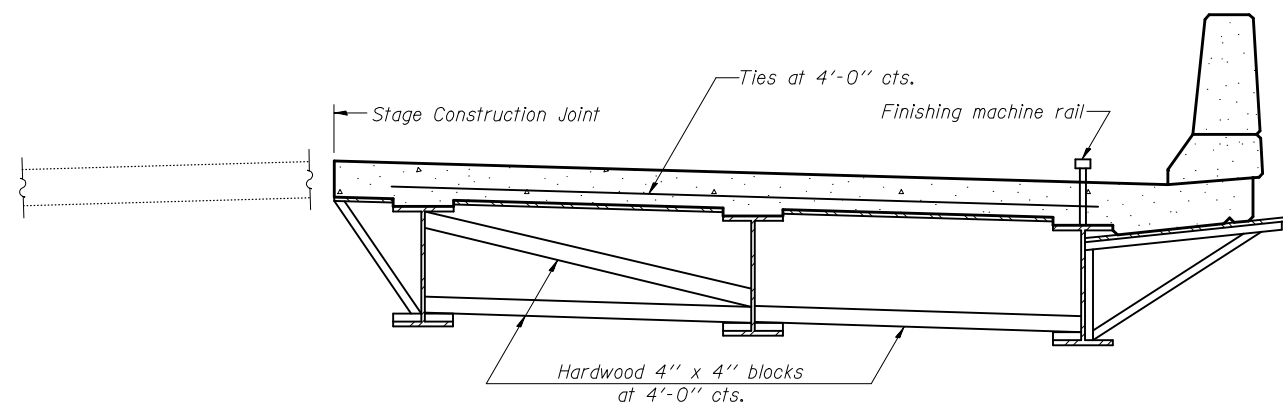


**FORM BRACES FOR
STAGE CONSTRUCTION**

When cantilever forming brackets are used, the work shall be done according to Article 503.06(b) of the Standard Specifications, except as modified below and in the details shown on this sheet.

The finishing machine rails shall be placed on the top flange of the exterior beams.

The beams or girders, supporting cantilever forming brackets, shall be tied together at 4 foot intervals.

For Standard construction, or Stage Construction the Hardwood bracing materials shall be placed as shown between webs of beams in each bay.

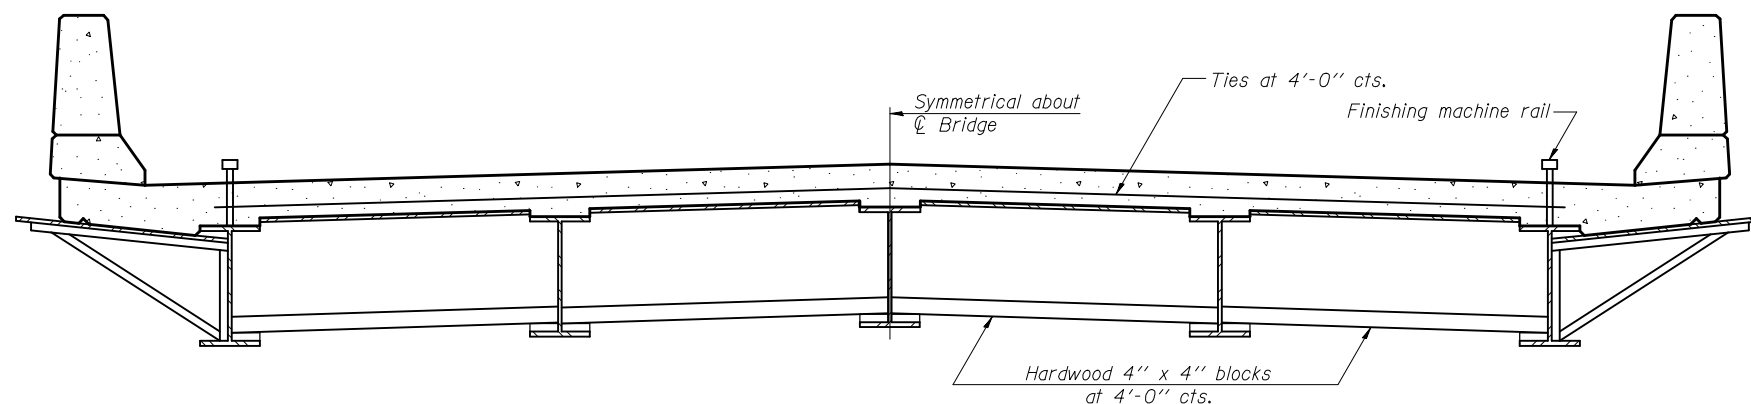

**FORM BRACES FOR
STANDARD CONSTRUCTION**

REVISIONS	
NAME	DATE

ILLINOIS DEPARTMENT OF TRANSPORTATION
CANTILEVER FORMING BRACKETS
IL RTE. 49 OVER LITTLE VERMILION RIVER
FAP 836 SECTION 118BR-2
CHAMPAIGN COUNTY
STA. 688+85 STR. NO. 010-0284

SCALE: VERT. DRAWN BY GEW
 HORIZ. CHECKED BY MJS
 DATE MAY 2008

TUG PROJ. # 3107012-01
 PLOT DATE = 8/19/2008 4:23:52 PM
 FILE NAME = ...bridge\1\br-2\formbrack.dgn