


COUNTY MAP STRUCTURE LOCATIONS

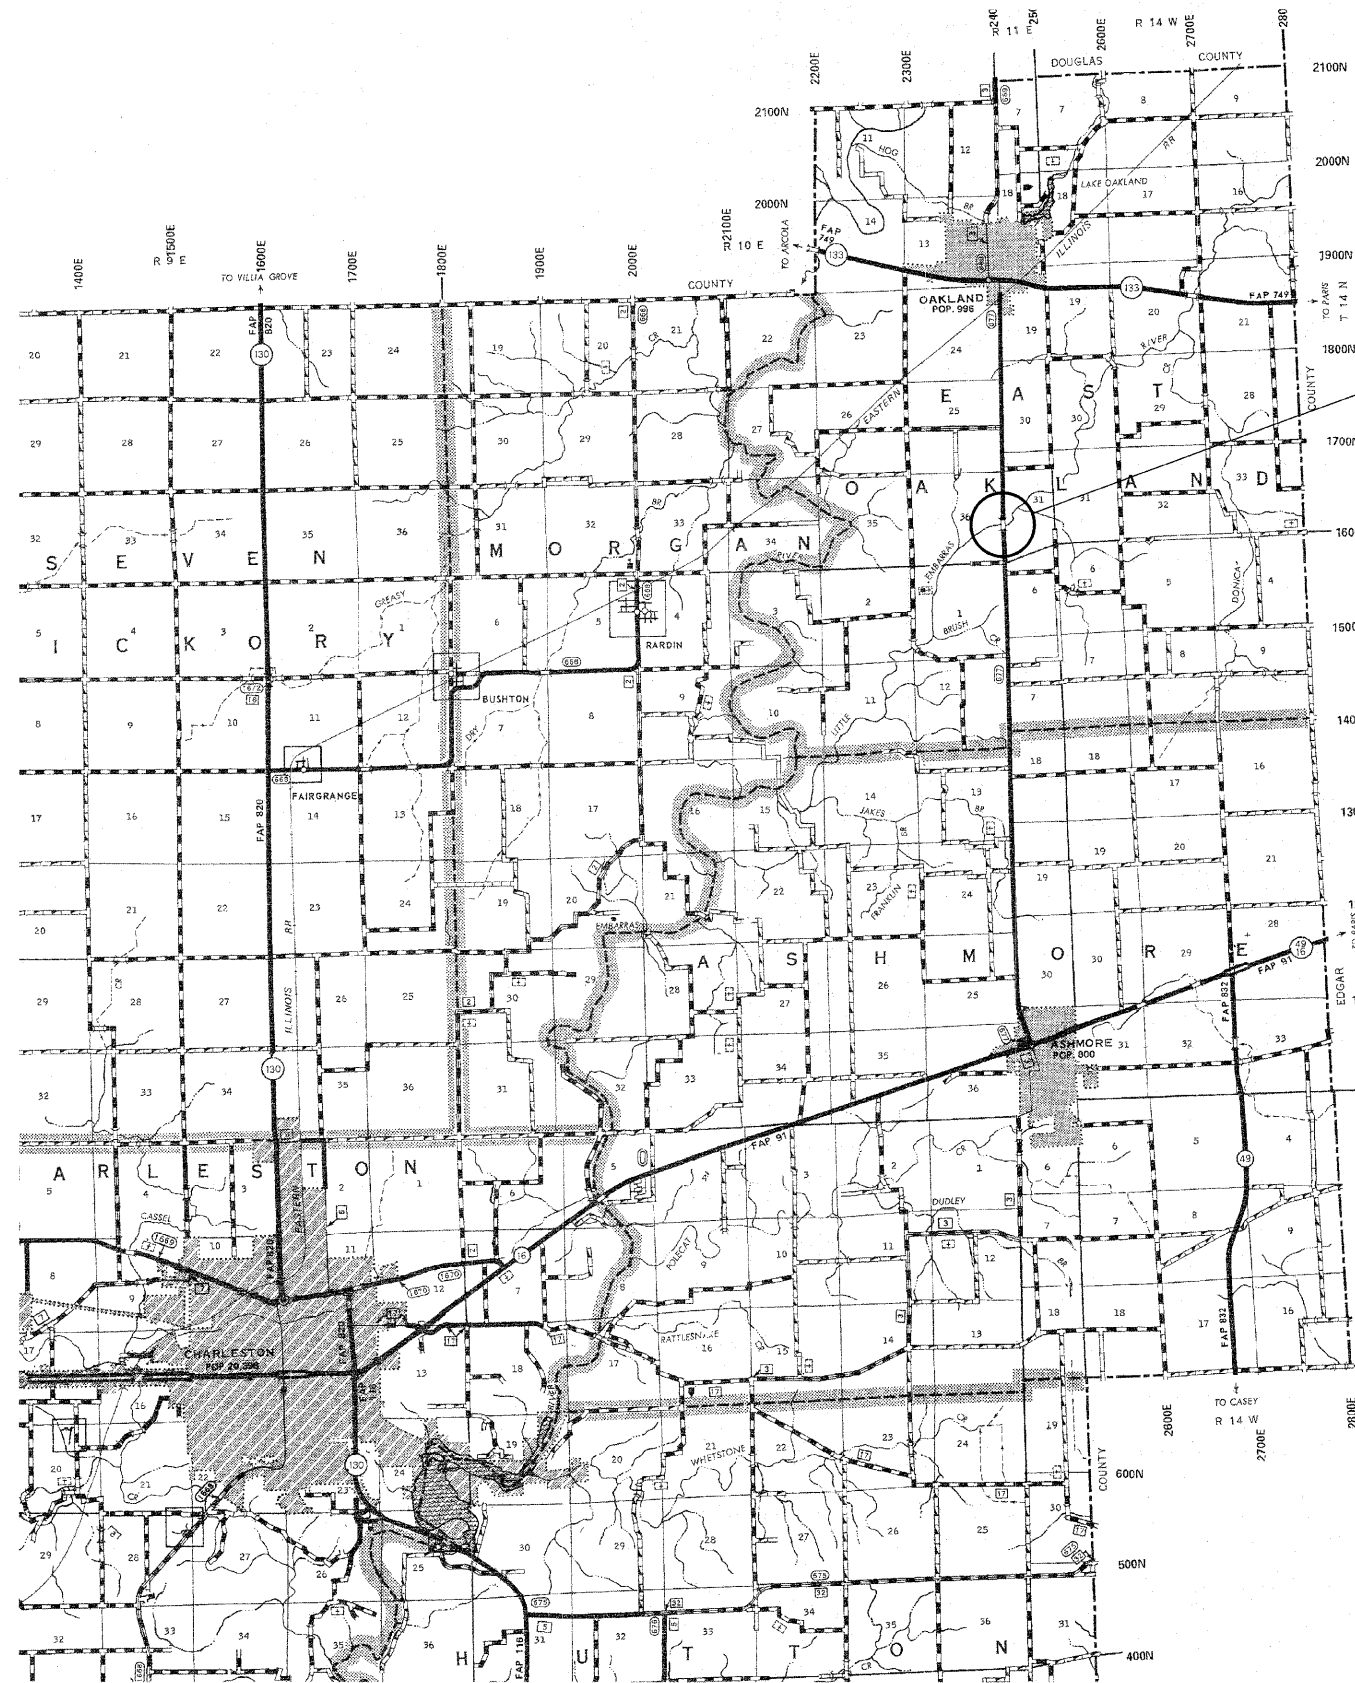

LOCATION #1
S. N. 015-0036
OVER LITTLE EMBARRAS RIVER
SHEET #9

FILE NAME = c:\projects\74348\d\74348-shit-location	USER NAME = swartzw aps.dgn	DESIGNED - DRAWN -	REVISED - REVISED -
	PLOT SCALE = 50,000 1/ IN.	CHECKED -	REVISED -
	PLOT DATE = 9/9/2008	DATE -	REVISED -

**STATE OF ILLINOIS
DEPARTMENT OF TRANSPORTATION**

COLES COUNTY MAP

SCALE: NA SHEET NO. 1 OF 5 SHEETS STA. TO STA.

• VARIOUS ROUTES

F.A. RTE.	SECTION	COUNTY	TOTAL SHEETS	SHEET NO.
•	D7 SCOUR REPAIR 2009-1	VARIOUS	19	4
CONTRACT NO. 74348				
FED. ROAD DIST. NO. ILLINOIS FED. AID PROJECT				