


COUNTY MAP STRUCTURE LOCATIONS

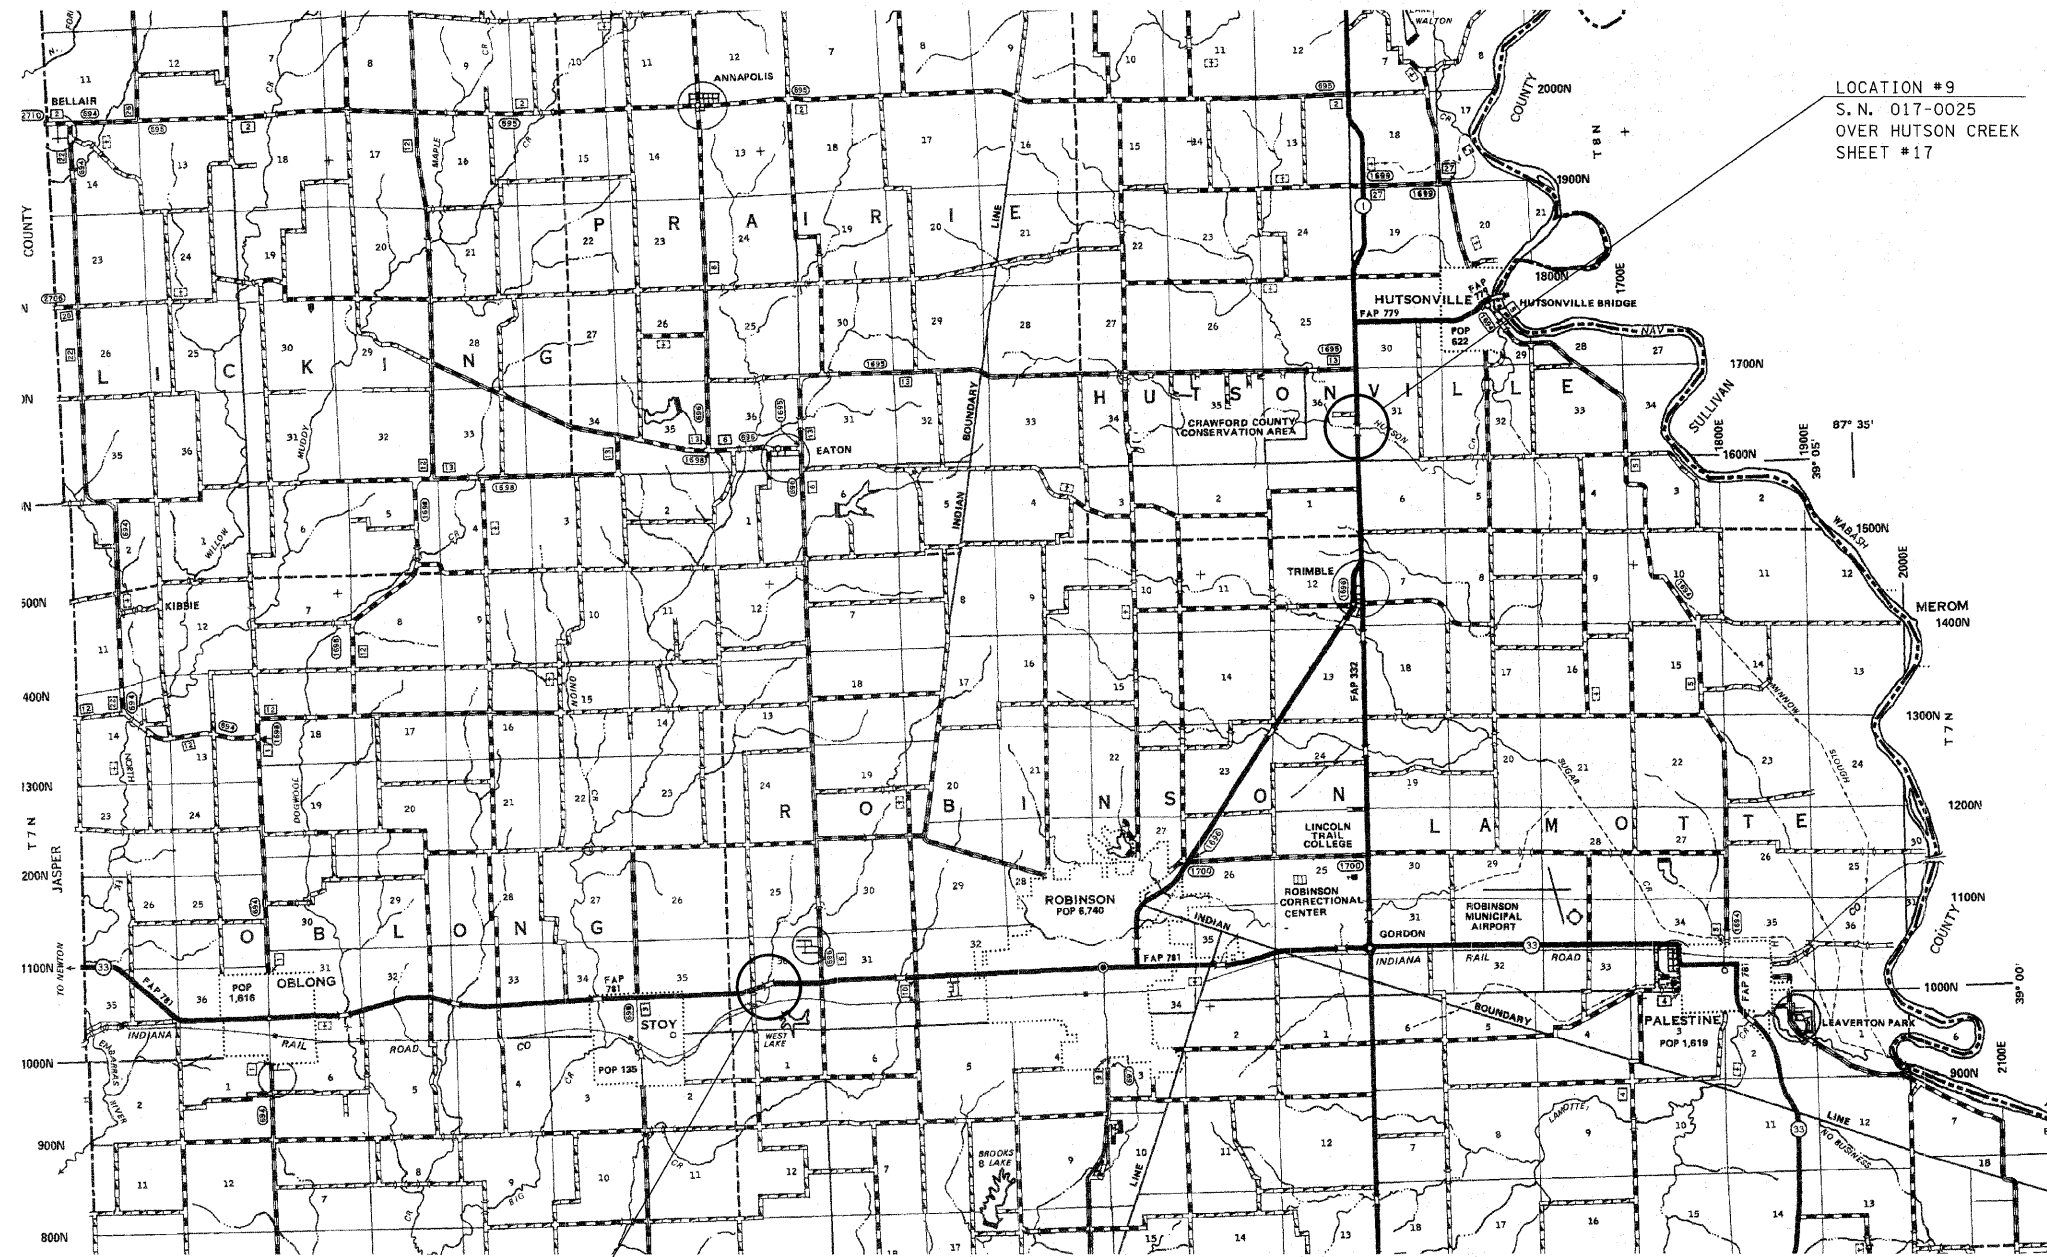

LOCATION #9
S. N. 017-0025
OVER HUTSON CREEK
SHEET #17

LOCATION #10
S. N. 017-0029
OVER BIG CREEK
SHEET #18

FILE NAME = c:\projects\74348\d\74348-sht-location	USER NAME = swartzw ops.dgn	DESIGNED -	REVISED -	STATE OF ILLINOIS DEPARTMENT OF TRANSPORTATION	CRAWFORD COUNTY MAP	F.A. RTE. SECTION	COUNTY	TOTAL SHEETS	SHEET NO.
	PLOT SCALE = 50,0000' / IN.	DRAWN -	REVISED -			DT SCOUR REPAIR 2009-1	VARIOUS	19	7
	PLOT DATE = 9/9/2008	CHECKED -	REVISED -		SCALE: NA				
		DATE -	REVISED -		SHEET NO. 4 OF 5 SHEETS	STA. TO STA.			CONTRACT NO. 74348
						FED. ROAD DIST. NO. ILLINOIS FED. AID PROJECT			

• VARIOUS ROUTES