


STATE OF ILLINOIS  
DEPARTMENT OF TRANSPORTATION

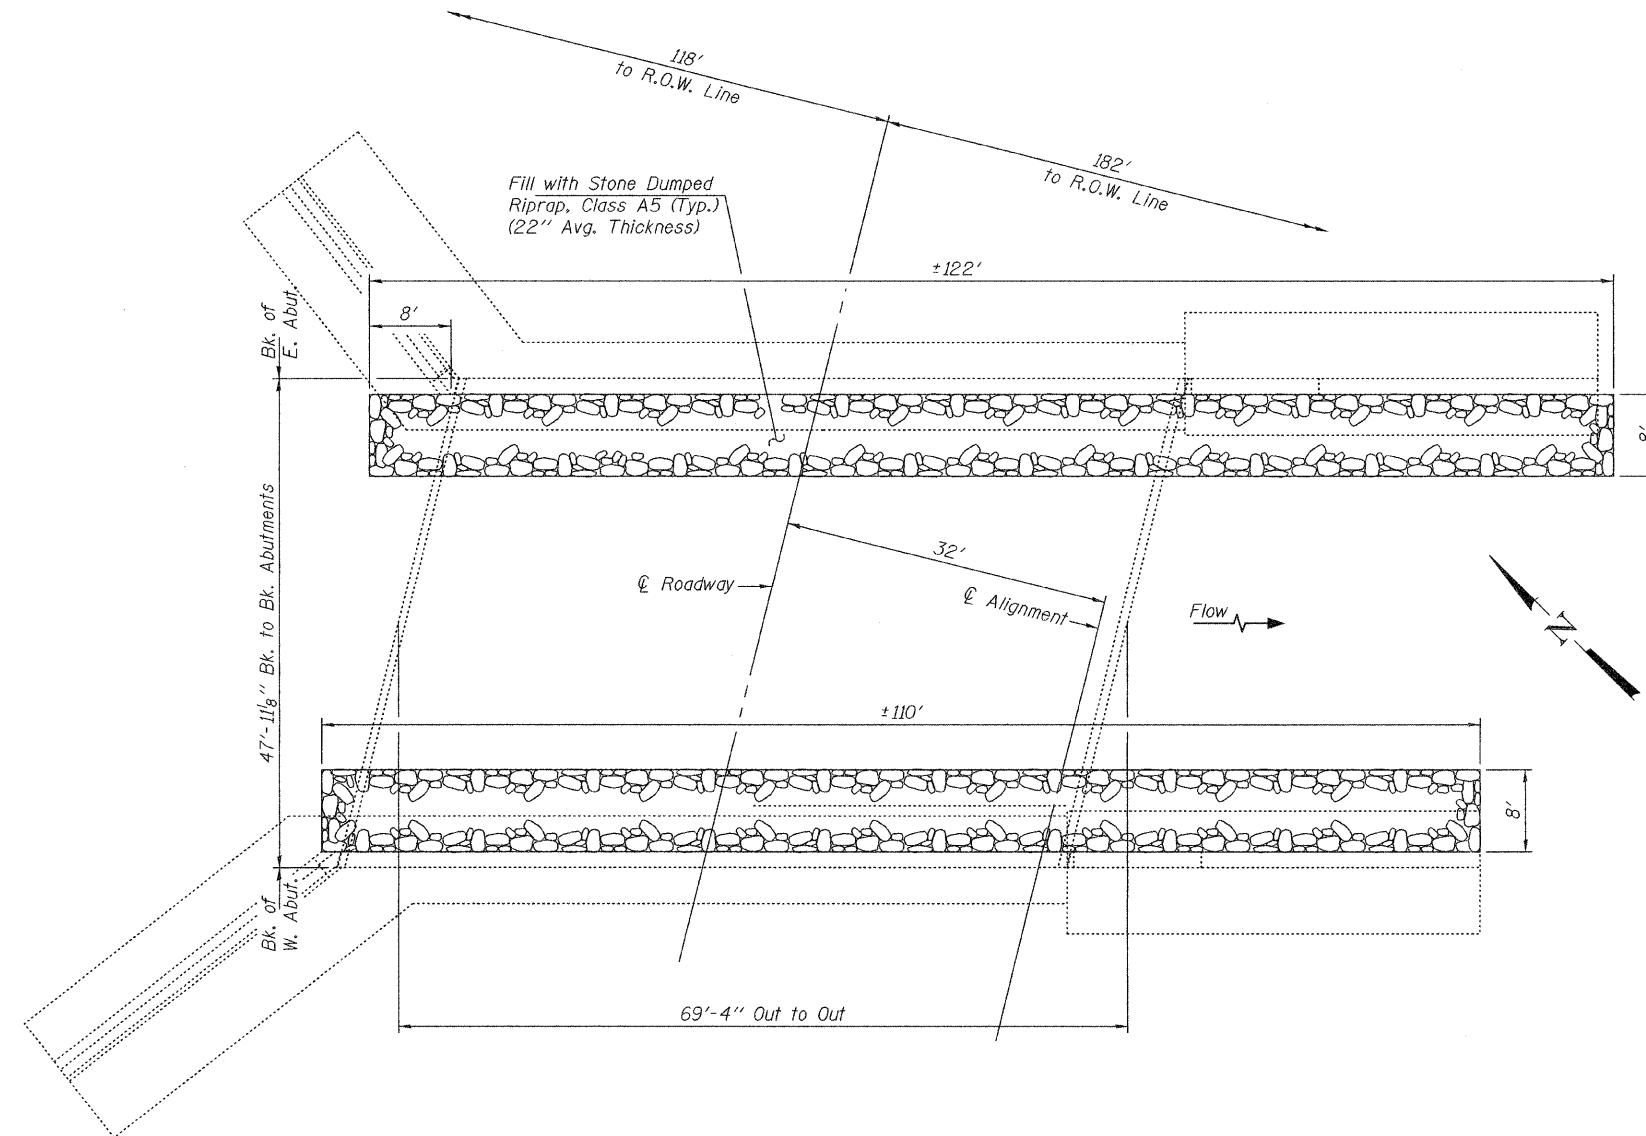

**GENERAL NOTES**

Plan dimensions and details relative to existing plans are subject to routine variations. The Contractor shall field verify existing dimensions and details affecting new construction and make necessary approved adjustments prior to construction or ordering of materials. Such variations shall not be cause for additional compensation for a change in scope of the work, however, the Contractor will be paid for the quantity actually furnished based upon the unit price bid for the work.

Layout of the slope protection system may be varied to suit ground conditions in the field as directed by the Engineer.

**TOTAL BILL OF MATERIAL**

ITEM	UNIT	QUANTITY
Stone Dumped Riprap, Class A5	Ton	200

Estimated quantity. Actual quantity to be determined in the field

DESIGNED	<i>[Signature]</i>
CHECKED	<i>[Signature]</i>
DRAWN	<i>[Signature]</i>
CHECKED	<i>[Signature]</i>

SEPTEMBER 30, 2008

EXAMINED *[Signature]*  
ENGINEER OF STRUCTURAL SERVICES

PASSED *[Signature]*  
ENGINEER OF BRIDGES AND STRUCTURES



EXPIRES 11-30-2010

**PLAN AND REPAIR DETAILS  
SBI 11 OVER CROOKED CREEK**

SHEET NO. 1	F.A. RTE.	SECTION	COUNTY	TOTAL SHEETS	SHEET NO.
	12	D7 Scour Repair 2009-1	CLARK	19	16
1 SHEETS	SN 012-0024		CONTRACT NO. 74348		
FED. ROAD DIST. NO.		ILLINOIS FED. AID PROJECT			