


DESIGN	INT.	DATE	REASON

PLAN	BY	DATE

PLOTS & CHECKS	INT.	DATE	NO.	REASON

CHECKS	INT.	DATE	REASON

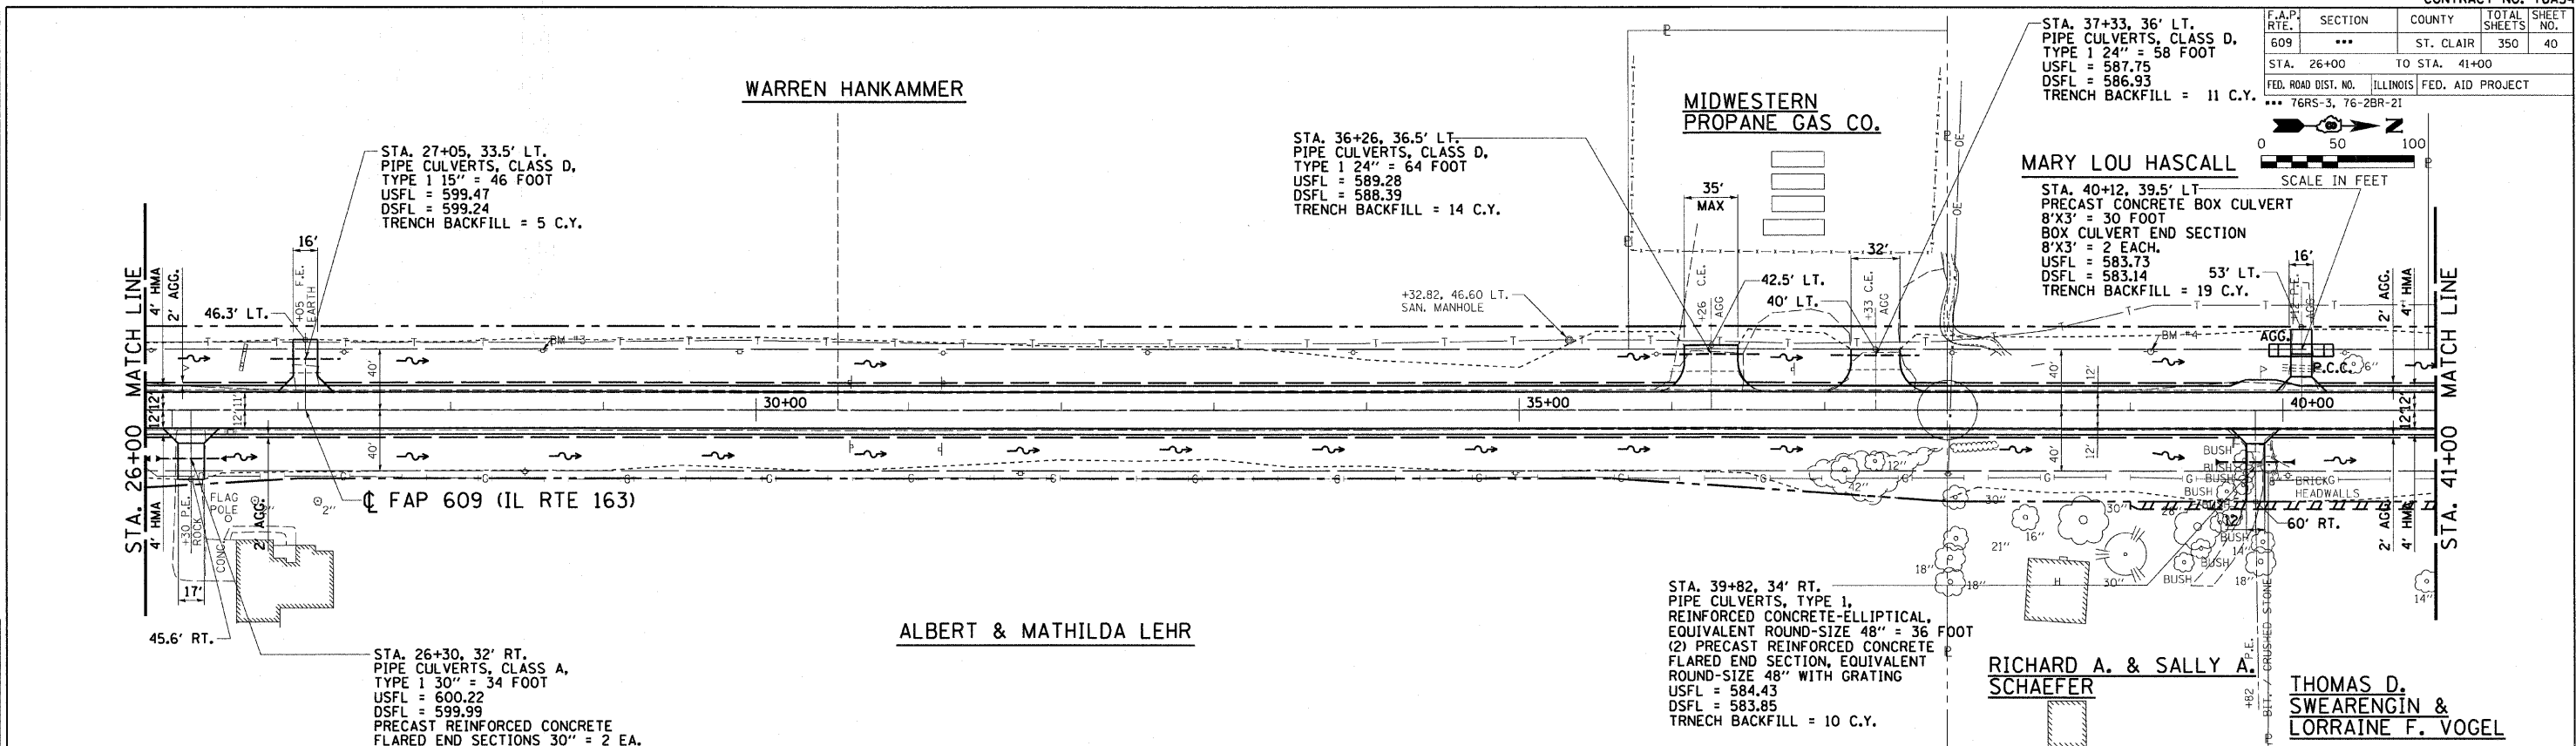


BM # 3
 STA. 28+61, 93' LT.
 SMALL SPIKE IN EAST FACE P.P.
 ELEV. 589.36

REVISION	DATE	BY

GREENE & BRADFORD, INC.
 CONSULTING ENGINEERS
 PROFESSIONAL ENGINEERING FIRM
 1001 N. WASHINGTON ST., SUITE 200
 DECATUR, IL 62521-1001
 (618) 242-1111 FAX (618) 242-1112

COMPUTER FILE NO.
 PLN163B_V8-01
 PROJECT: 02076
 06/22/07-FAV

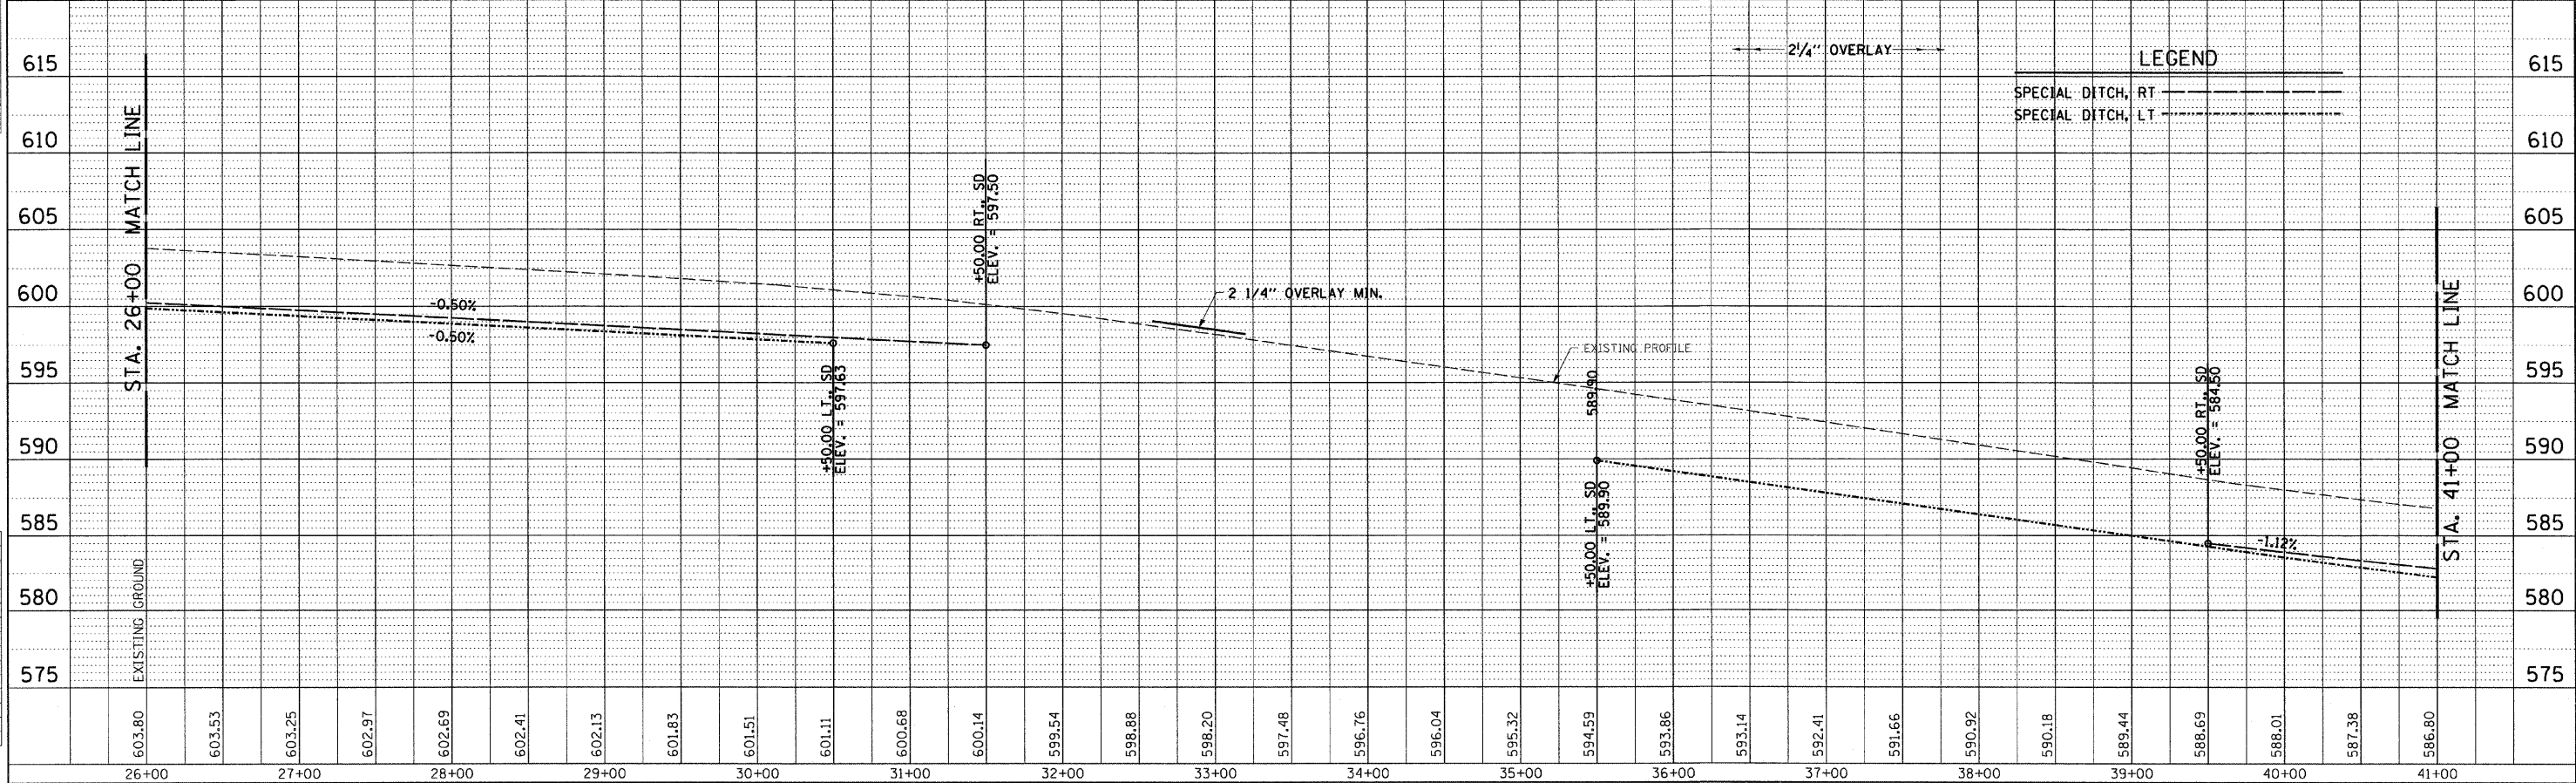

1:50 06/10/03