


F.A.P. RTE.	SECTION	COUNTY	TOTAL SHEETS	SHEET NO.
609	***	ST. CLAIR	350	42
STA. 56+00		TO STA. 71+00		
FED. ROAD DIST. NO.		ILLINOIS		FED. AID PROJECT
*** 76RS-3, 76-2BR-21				

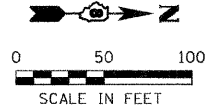


DESIGN	DATE	REASON

PLAN	DATE	BY	REASON

PLTS & CHECKS	DATE	NO.	REASON

PROFILE	DATE	BY	REASON

CHECKS	DATE	REASON

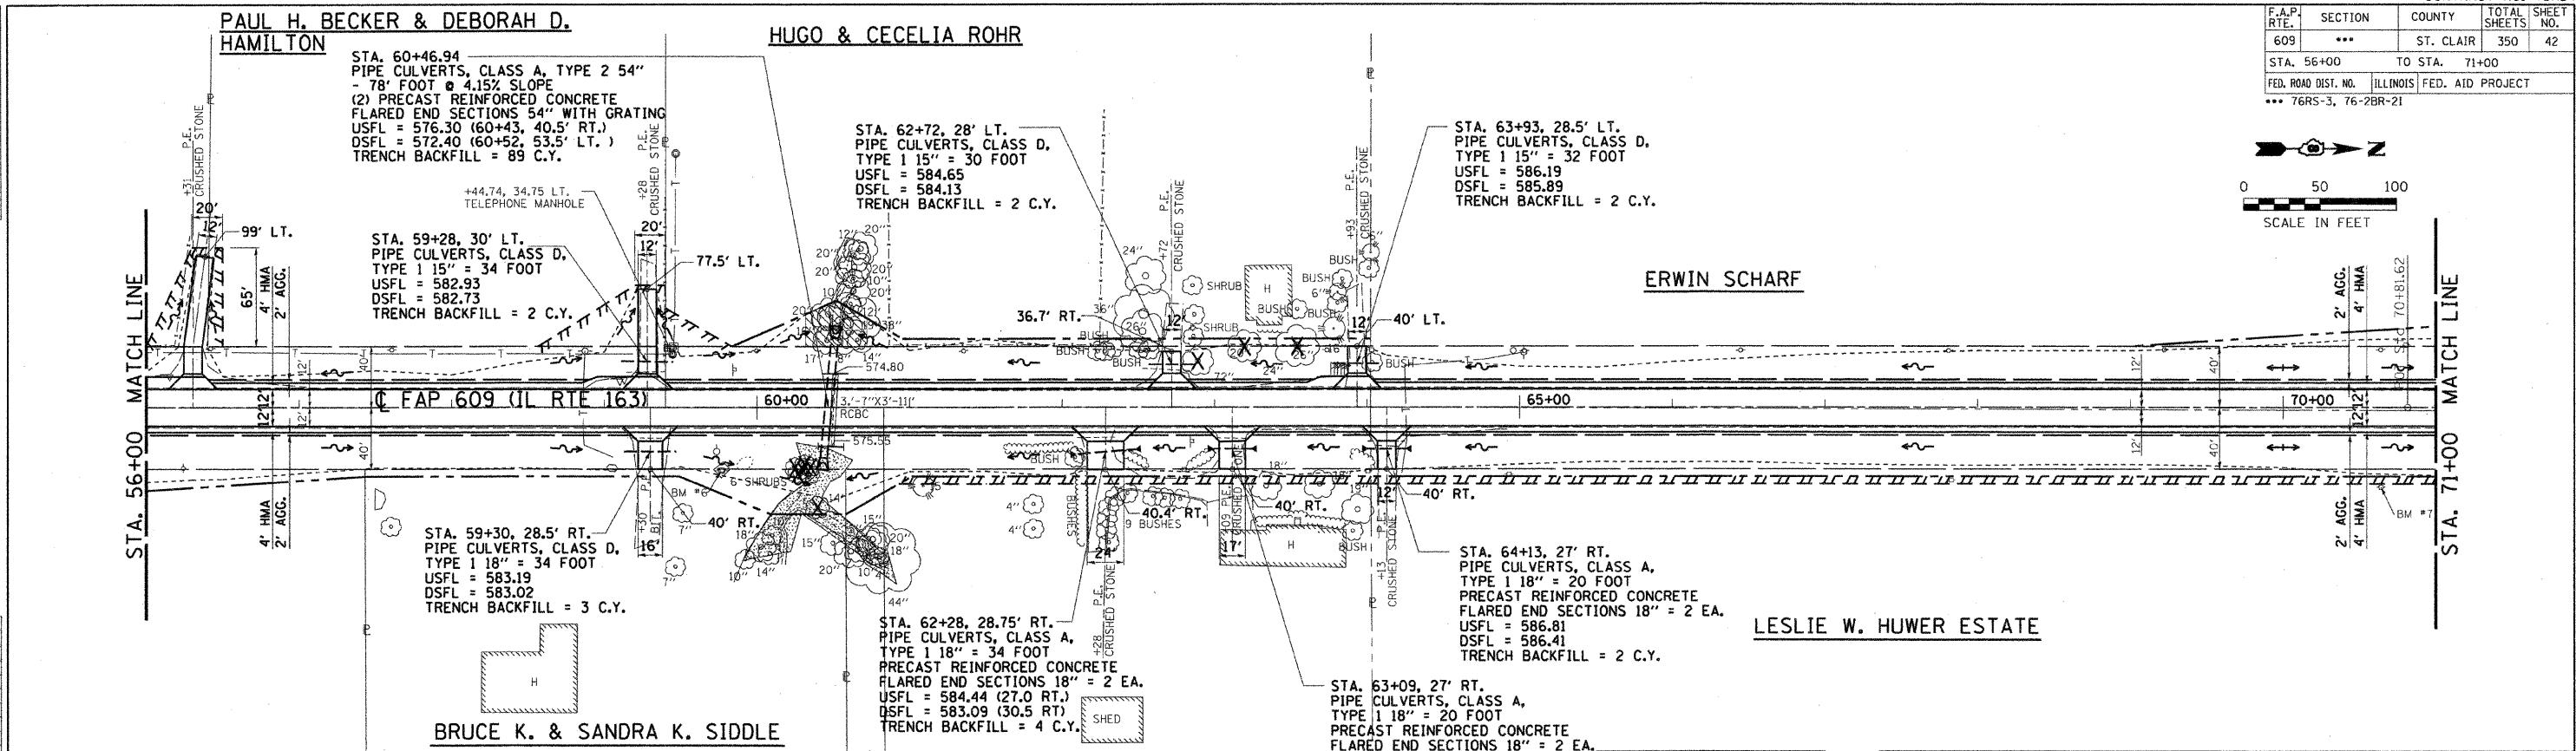


BM # 6
 STA. 59+77, 42' LT.
 SMALL SPIKE IN WEST FACE P.P.
 ELEV. 586.20

BM # 7
 STA. 70+64, 52' RT.
 SMALL SPIKE IN WEST FACE P.P.
 ELEV. 598.08

REVISION	DATE	BY	COMPUTER FILE NO.

GREENE & BRADFORD, INC.
 OF SPRINGFIELD
 CONSULTING ENGINEERS
 1200 N. BROADWAY
 SPRINGFIELD, ILLINOIS 62782
 PHONE: (217) 524-1111 FAX: (217) 524-1112
 WWW: www.greenebro.com

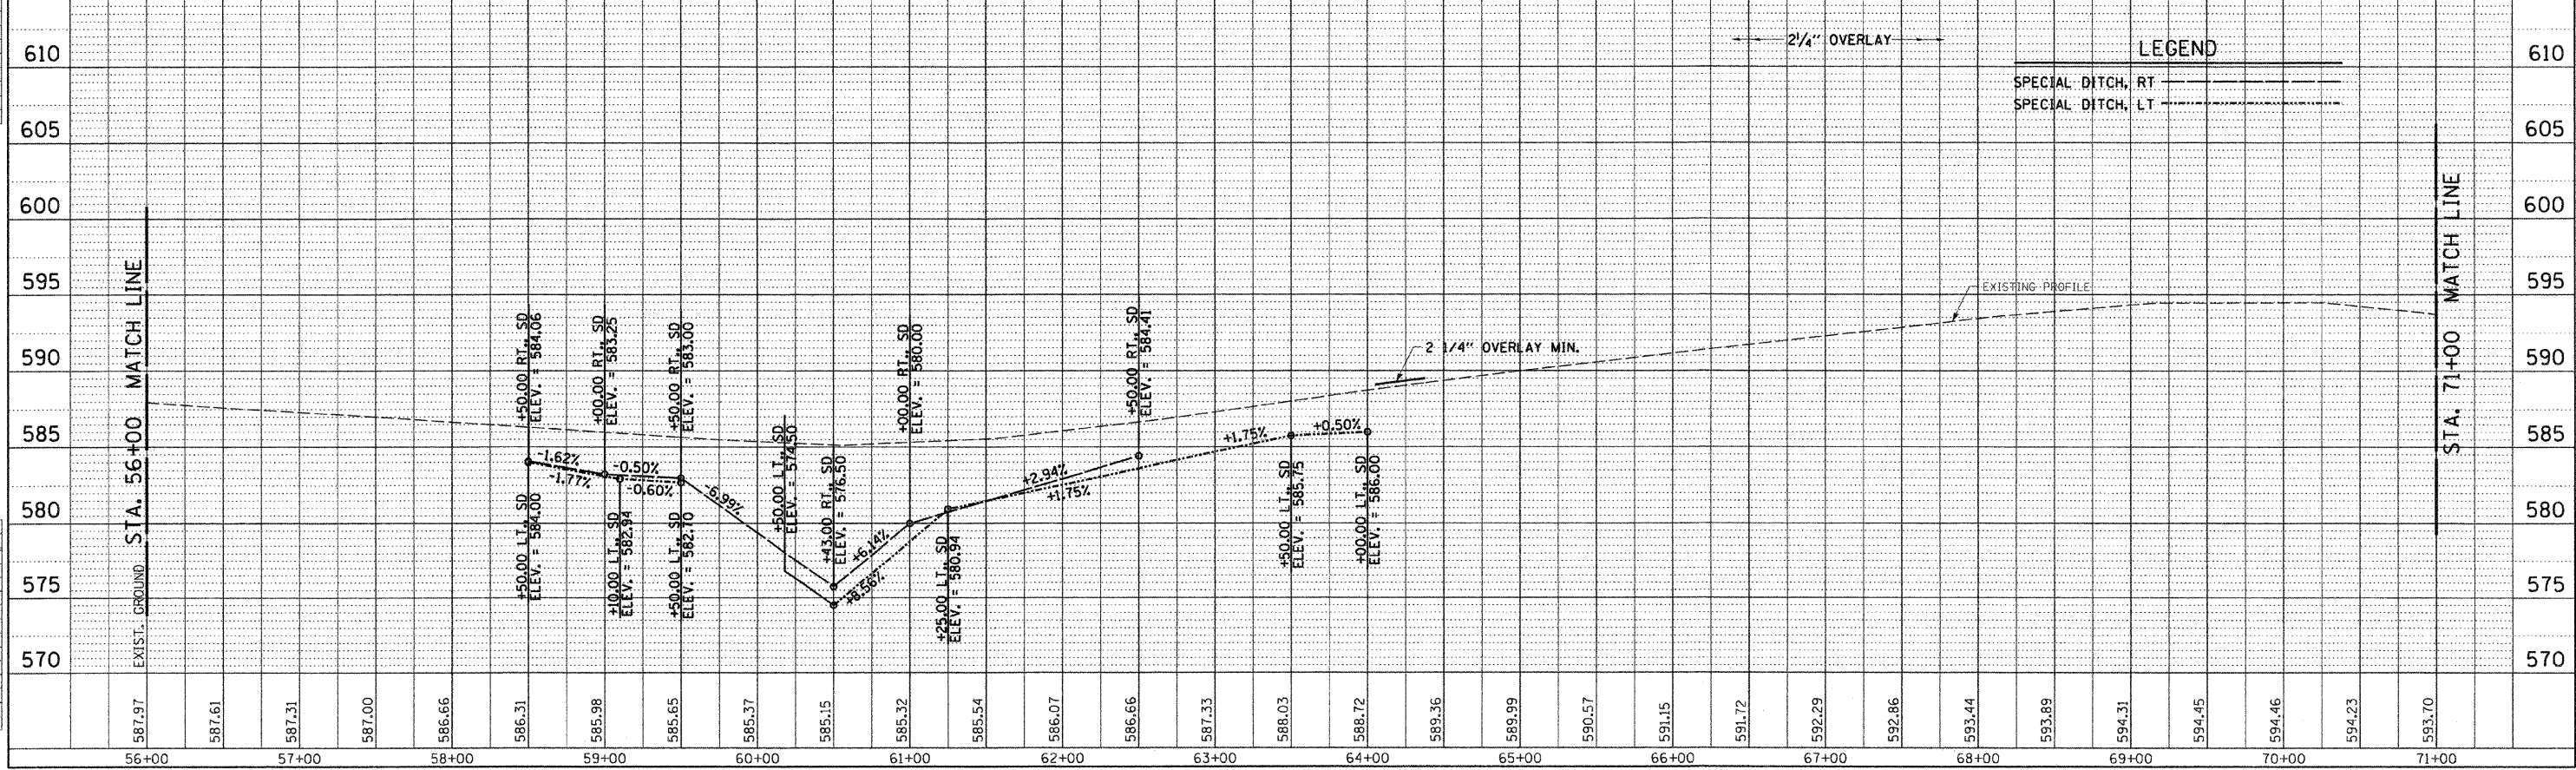

IDOTEP - 1450 06/10/03