


F.A.P. RTE.	SECTION	COUNTY	TOTAL SHEETS	SHEET NO.
609	...	ST. CLAIR	350	45
STA. 101+00 TO STA. 116+00				
FED. ROAD DIST. NO.	ILLINOIS	FED. AID PROJECT		
...	76RS-3, 76-2BR-21			

**LYLE O. & GLENN O. HAAS**

**MARLENE A. SCHUBERT (TRUST)**

STA. 110+58  
TWIN PIPE CULVERTS, CLASS A, TYPE 1 36" = 48 FOOT  
(4) PRECAST REINFORCED CONCRETE  
FLARED END SECTIONS 36" WITH GRATING  
USFL = 552.85 (32.0' LT.)  
DSFL = 552.60 (32.0' RT.)  
TRENCH BACKFILL = 40 C.Y.

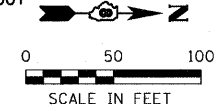

STA. 102+50  
END CONCRETE GUTTER, TYPE A  
BEGIN TYPE A GUTTER OUTLET

STA. 103+97, CULVERT  
PRECAST BOX CULVERT 3' X 3' = 27 FOOT  
12 FOOT LEFT AND 15 FOOT RIGHT  
BOX CULVERT END SECTION 3' X 3' = 2 EACH  
CONCRETE COLLAR = 0.34 CU. YD. (PER SIDE)  
USFL = 556.42  
DSFL = 555.33

STA. 108+00  
END CONCRETE GUTTER, TYPE A  
BEGIN TYPE A GUTTER OUTLET

STA. 108+50, 23.9' LT.  
FL (GUTTER OUTLET) = 558.16

STA. 103+00, 23.9' LT.  
FL (GUTTER OUTLET)  
= 563.41

STA. 105+69  
BEGIN CONCRETE GUTTER,  
TYPE A

CONCRETE GUTTER,  
TYPE A

STA. 109+50, 23.9' RT.  
FL (GUTTER OUTLET)  
= 557.66

STA. 109+00  
END CONCRETE  
GUTTER, TYPE A  
BEGIN TYPE A  
GUTTER OUTLET

**JASPER NEWTON  
& BETTY JEAN PETERS**

**WILLIAM H.  
& BETTY DAVIS**

STA. 113+87, 27' RT.  
PIPE CULVERTS, CLASS D, TYPE 1,  
24" = 44 FOOT  
USFL = 556.24  
DSFL = 555.80  
TRENCH BACKFILL = 2 C.Y.

**GARY R., CAROL M.,  
& RUSSEL E. STAFF**

**KENNETH & BONITA JAMES**

**STEPHEN & SUZANNE JARVIS**


**GARY R., CAROL M., & RUSSEL E. STAFF**

BM # 11  
STA. 109+15, 65' RT.  
SMALL SPIKE IN WEST FACE P.P.  
ELEV. 561.46

REVISION	DATE	BY
1007 REVIEW	3/17/08	WCB/MDS

**GREENE & BRADFORD, INC.**  
OF SPRINGFIELD  
CONSULTING ENGINEERS  
REGISTERED PROFESSIONAL ENGINEERS  
ILLINOIS LICENSE NO. 042701  
PROFESSIONAL SEAL AND CERTIFICATE OF QUALIFICATION  
4817 719-8844 5815 719-8877 FAX 719-8844

COMPUTER FILE NO. PLN163C.V8-02
PROJECT: 02076
06/22/07-FAV

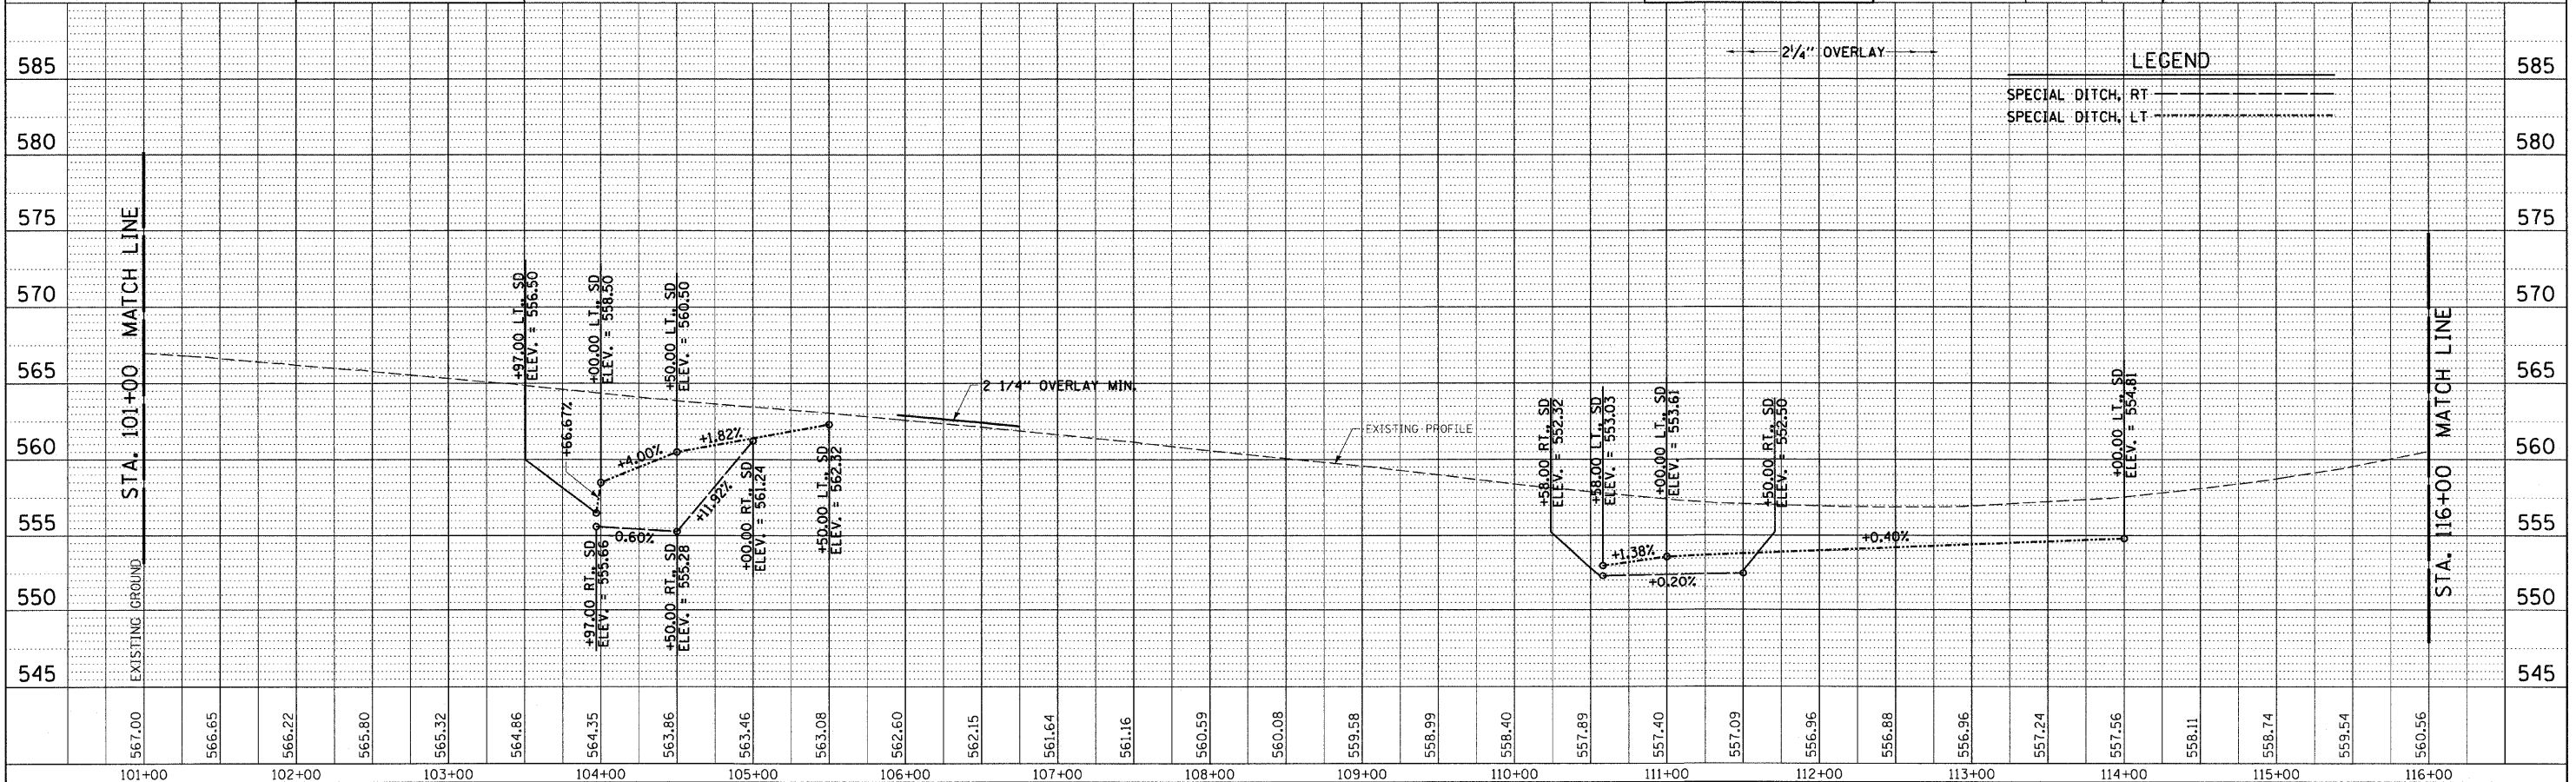

**LEGEND**

SPECIAL DITCH, RT	---
SPECIAL DITCH, LT	---

DESIGN		CHECKS	
INT.	DATE	INT.	DATE
BY: _____		BY: _____	
DATE: _____		DATE: _____	
REASON: _____		REASON: _____	

PLANS & CHECKS	
INT.	DATE
BY: _____	
DATE: _____	
REASON: _____	

PROFILE	
INT.	DATE
BY: _____	
DATE: _____	
REASON: _____	