


F.A.P. RTE.	SECTION	COUNTY	TOTAL SHEETS	SHEET NO.
609	***	ST. CLAIR	350	48
STA. 498+00		TO STA. 502+00		
FED. ROAD DIST. NO.		ILLINOIS FED. AID PROJECT		
*** 76RS-3, 76-2BR-21				

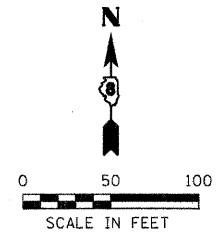


DESIGN	DATE	REASON

PLAN	DATE	BY

CHECKS	DATE	REASON

PROFILE	DATE	BY


CHECKS	DATE	REASON

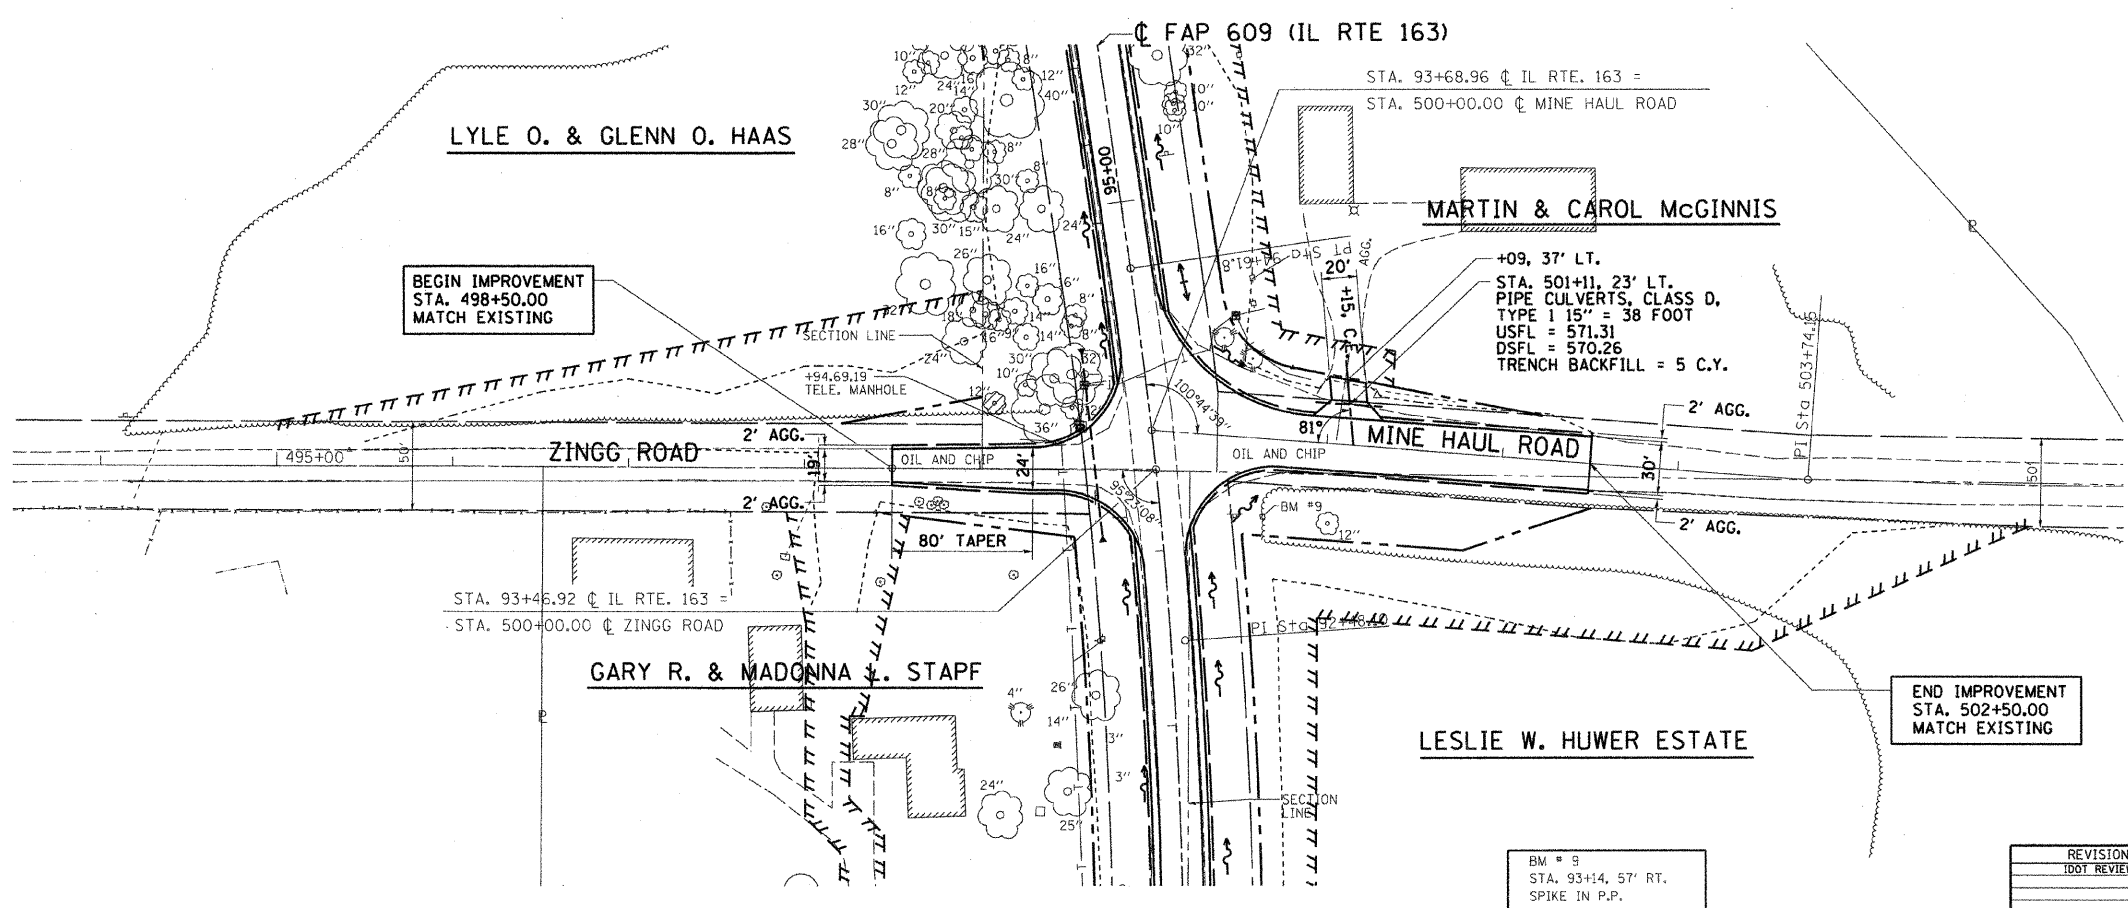

REVISION	DATE	BY
1007 REVIEW	3/17/08	WCB/MDS

**GREENE & BRADFORD, INC.**  
 ENGINEERS & ARCHITECTS  
 1001 W. 10th St., St. Clair, IL 62450  
 (618) 426-1234

COMPUTER FILE NO. PLN163H_V8-01
PROJECT: 02076
6/22/07-MDS

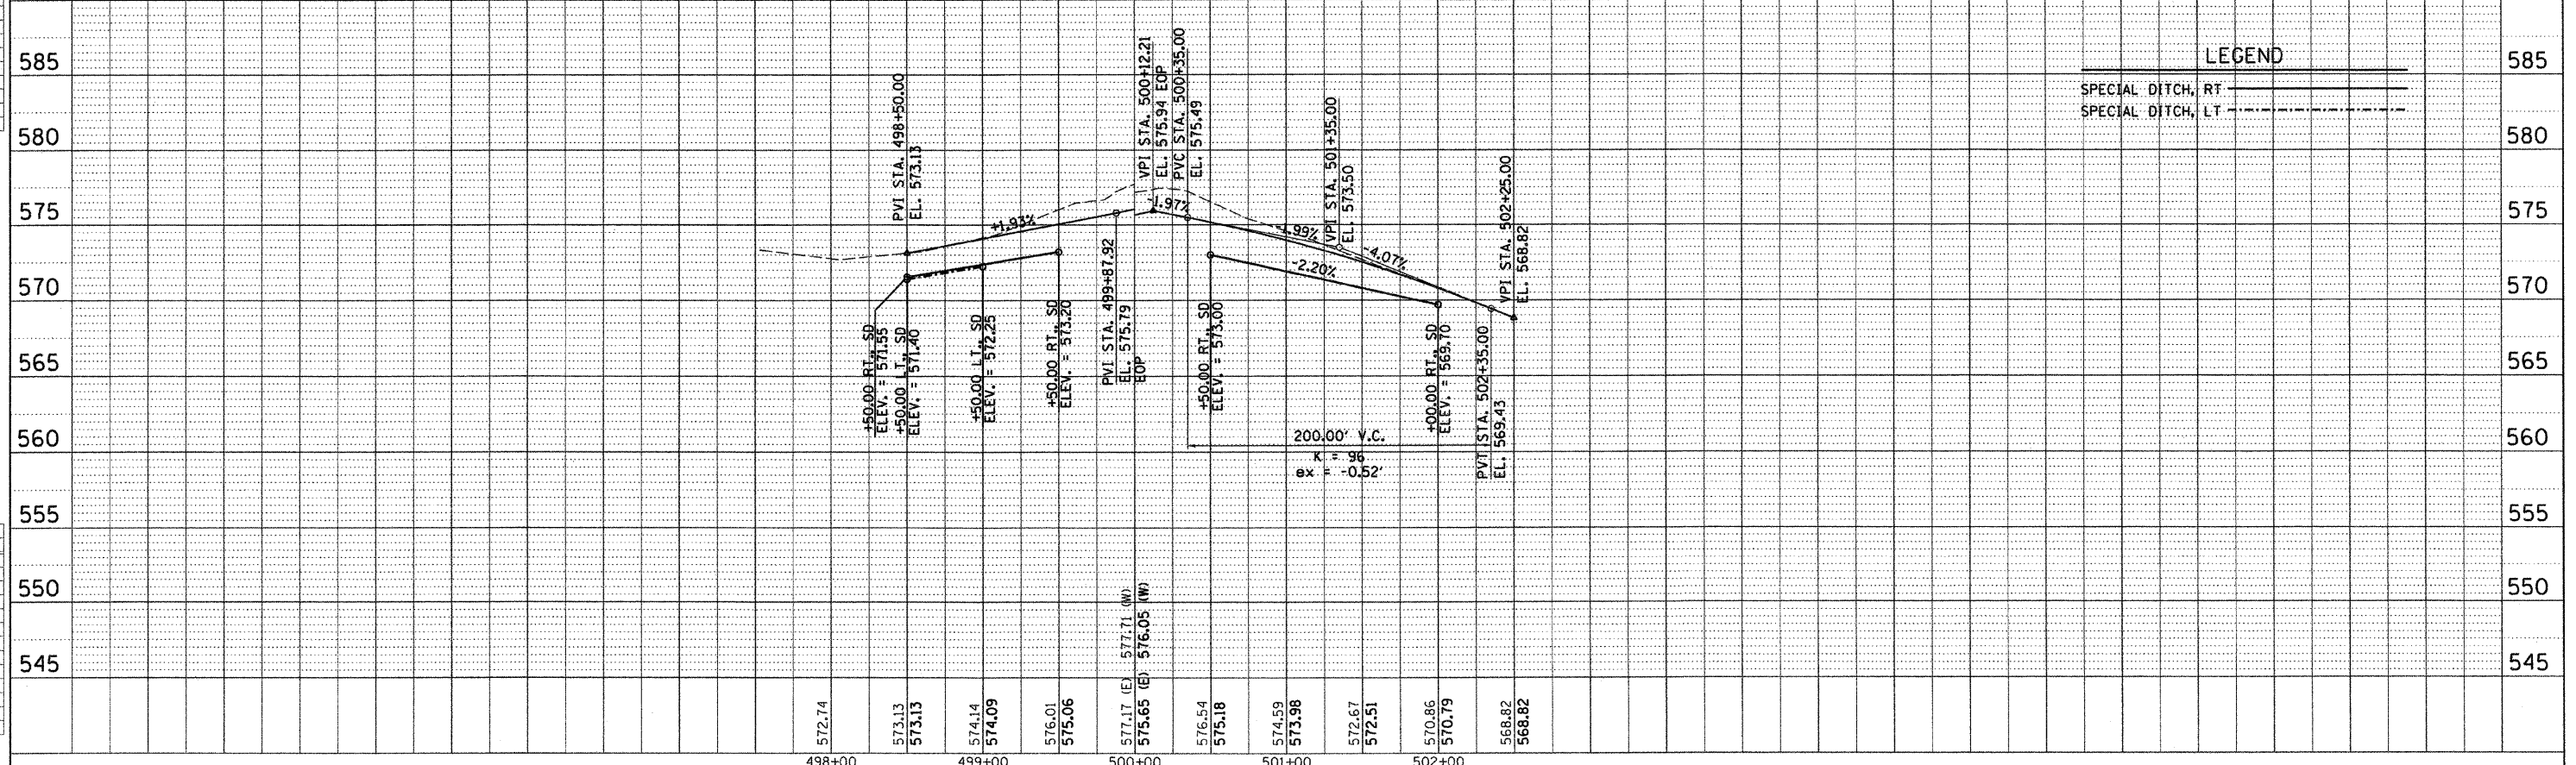

**LEGEND**

SPECIAL DITCH, RT	—————
SPECIAL DITCH, LT	- - - - -