


F.A.P. RTE.	SECTION	COUNTY	TOTAL SHEETS	SHEET NO.
609	***	ST. CLAIR	350	49
STA. 597+00		TO STA. 604+00		
FED. ROAD DIST. NO.		ILLINOIS	FED. AID PROJECT	
*** 76RS-3, 76-2BR-21				

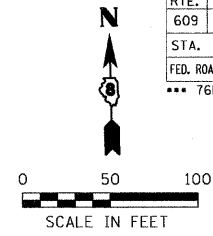


DESIGN		
INT.	DATE	REASON

PLAN		
NO.	DATE	BY

PLOTS & CHECKS		
INT.	DATE	REASON

PROFILE		
NO.	DATE	BY

CHECKS		
INT.	DATE	REASON

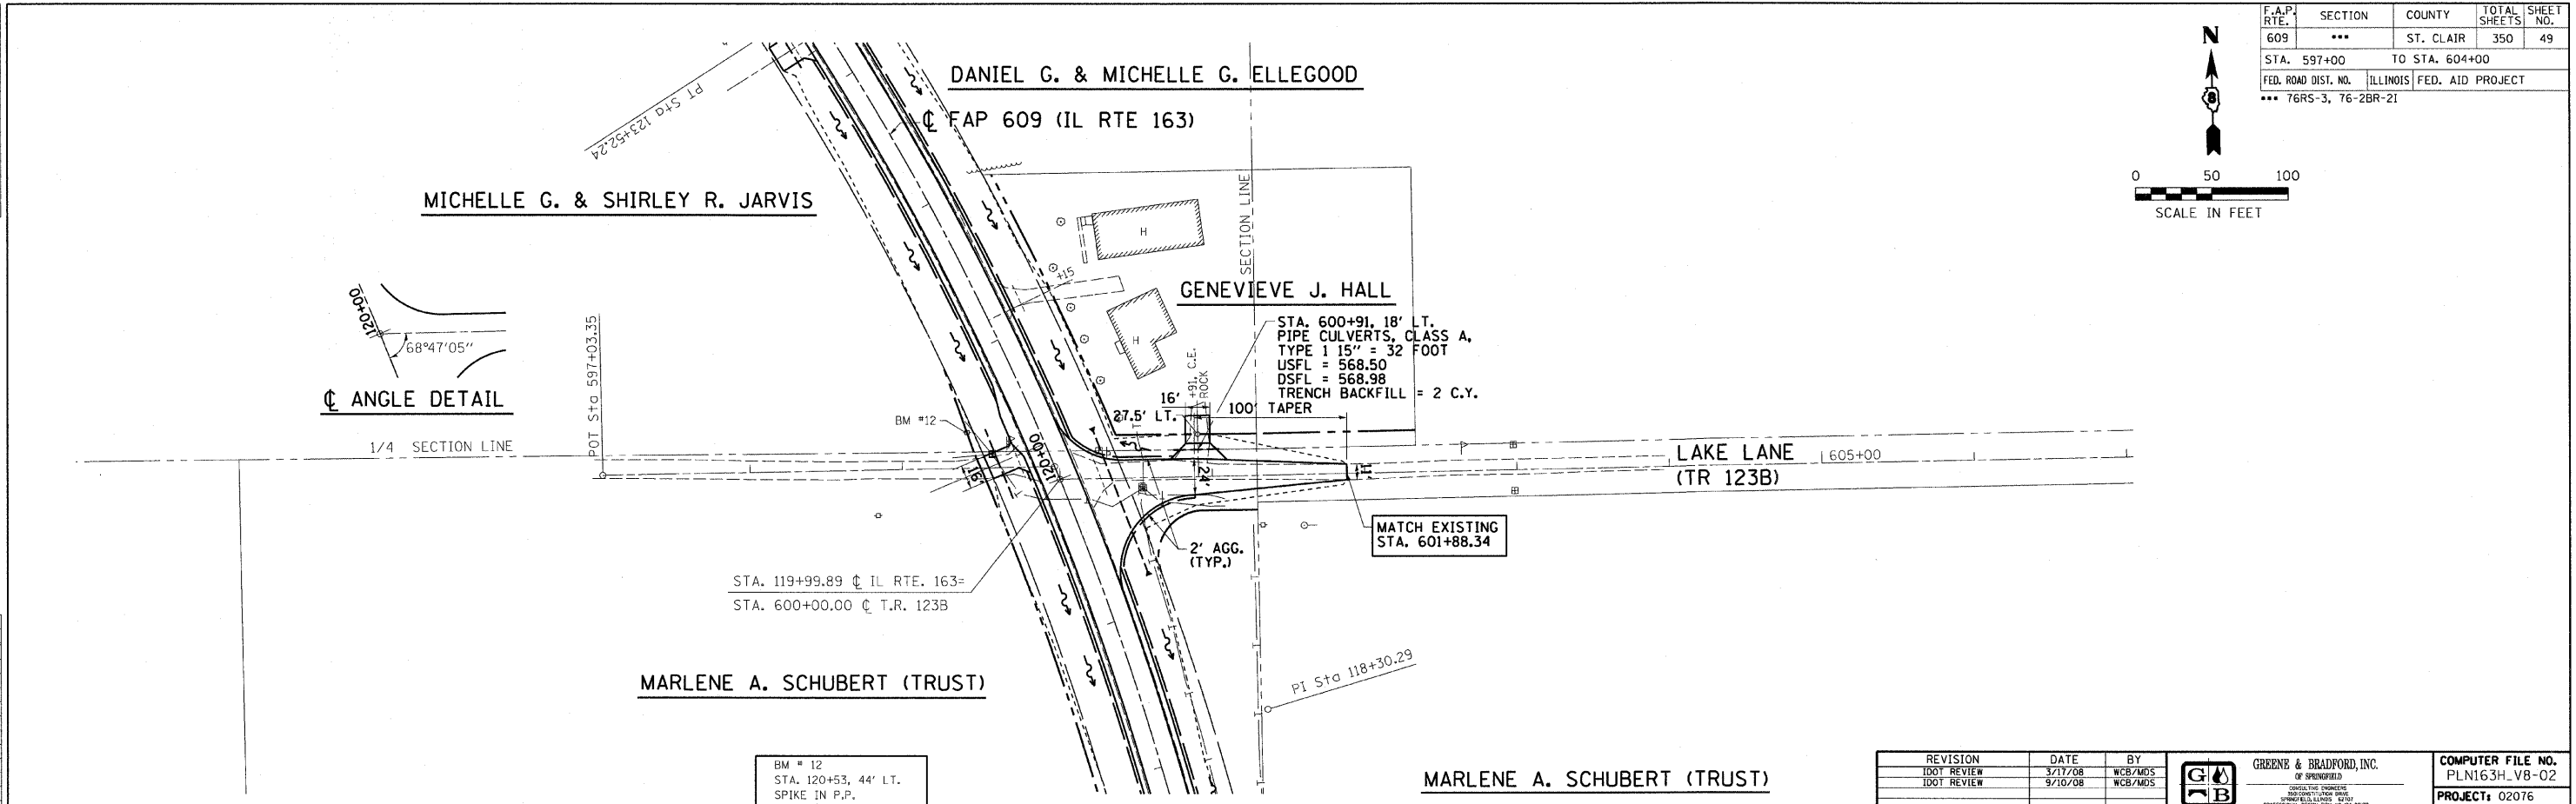

REVISION	DATE	BY
DOT REVIEW	3/17/08	WCB/MDS
DOT REVIEW	9/10/08	WCB/MDS



COMPUTER FILE NO. PLN163H_V8-02
PROJECT: 02076
03/29/07-GJM

