
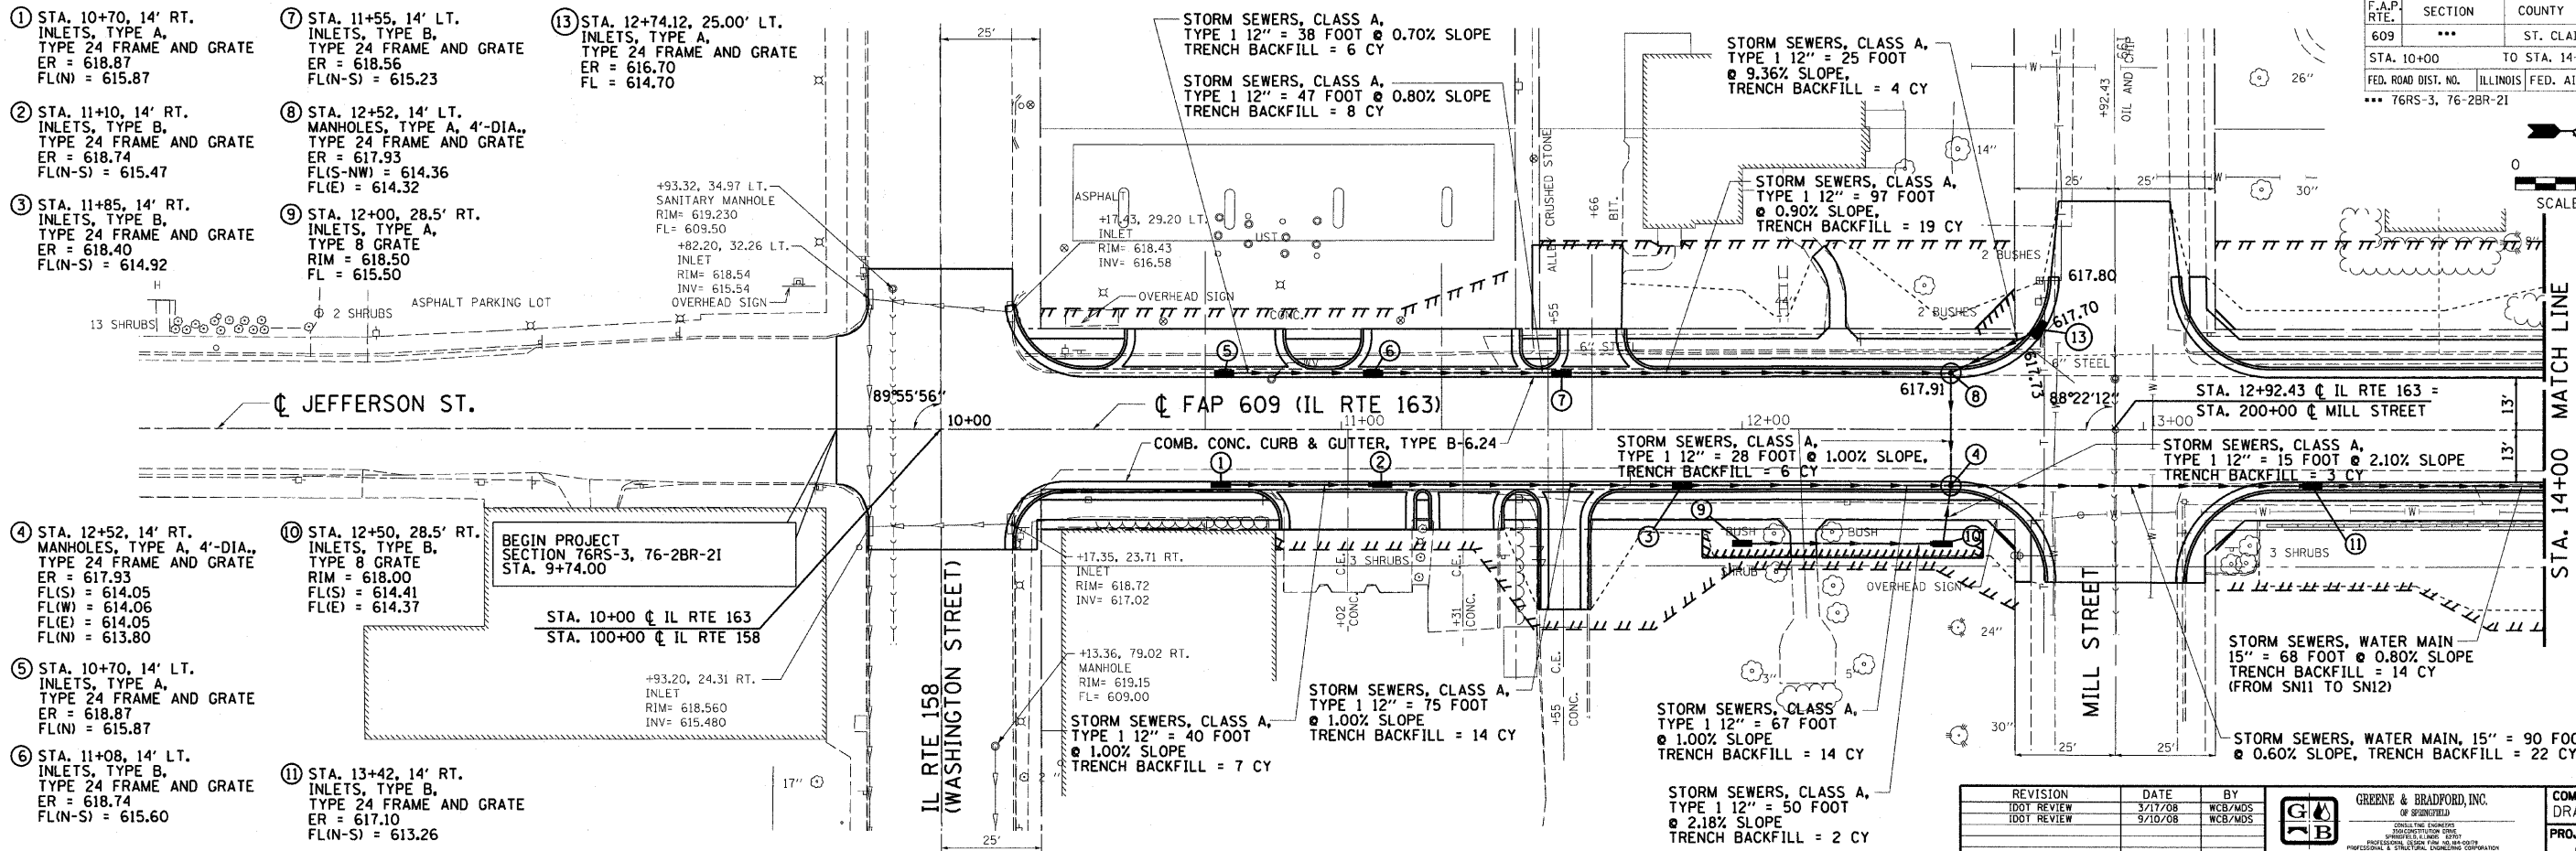


F.A.P. RTE.	SECTION	COUNTY	TOTAL SHEETS	SHEET NO.
609	***	ST. CLAIR	350	69
STA. 10+00		TO STA. 14+00		
FED. ROAD DIST. NO.		ILLINOIS FED. AID PROJECT		
*** 76RS-3, 76-2BR-21				

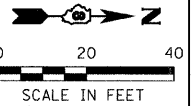

- ① STA. 10+70, 14' RT. INLETS, TYPE A, TYPE 24 FRAME AND GRATE
ER = 618.87
FL(N) = 615.87
- ② STA. 11+10, 14' RT. INLETS, TYPE B, TYPE 24 FRAME AND GRATE
ER = 618.74
FL(N-S) = 615.47
- ③ STA. 11+85, 14' RT. INLETS, TYPE B, TYPE 24 FRAME AND GRATE
ER = 618.40
FL(N-S) = 614.92
- ④ STA. 12+52, 14' RT. MANHOLES, TYPE A, 4'-DIA., TYPE 24 FRAME AND GRATE
ER = 617.93
FL(S) = 614.05
FL(W) = 614.06
FL(E) = 614.05
FL(N) = 613.80
- ⑤ STA. 10+70, 14' LT. INLETS, TYPE A, TYPE 24 FRAME AND GRATE
ER = 618.87
FL(N) = 615.87
- ⑥ STA. 11+08, 14' LT. INLETS, TYPE B, TYPE 24 FRAME AND GRATE
ER = 618.74
FL(N-S) = 615.60
- ⑦ STA. 11+55, 14' LT. INLETS, TYPE B, TYPE 24 FRAME AND GRATE
ER = 618.56
FL(N-S) = 615.23
- ⑧ STA. 12+52, 14' LT. MANHOLES, TYPE A, 4'-DIA., TYPE 24 FRAME AND GRATE
ER = 617.93
FL(S-NW) = 614.36
FL(E) = 614.32
- ⑨ STA. 12+00, 28.5' RT. INLETS, TYPE A, TYPE 8 GRATE
RIM = 618.50
INV = 615.54
FL = 615.50
- ⑩ STA. 12+50, 28.5' RT. INLETS, TYPE B, TYPE 8 GRATE
RIM = 618.00
FL(S) = 614.41
FL(E) = 614.37
- ⑪ STA. 13+42, 14' RT. INLETS, TYPE B, TYPE 24 FRAME AND GRATE
ER = 617.10
FL(N-S) = 613.26
- ⑬ STA. 12+74.12, 25.00' LT. INLETS, TYPE A, TYPE 24 FRAME AND GRATE
ER = 616.70
FL = 614.70

PLAN	DATE
BY	
CHECKED	
NO. OF WAYS CHECKED	
ADD FILE NAME	

PROFILE	DATE
BY	
CHECKED	
NO. OF WAYS CHECKED	
STRUCTURE NOTATIONS CHECKED	

REVISION	DATE	BY
DOT REVIEW	3/7/76B	WCB/MDS
DOT REVIEW	9/10/76B	WCB/MDS

GREENE & BRADFORD, INC.
 REGISTERED PROFESSIONAL ENGINEERS
 1911 W. STATE ST., ST. CLAIR COUNTY, ILL. 62454
 (618) 438-7700

COMPUTER FILE NO. DRAIN163A_V8-01
 PROJECT: 02076
 09/06/07-FAV

