

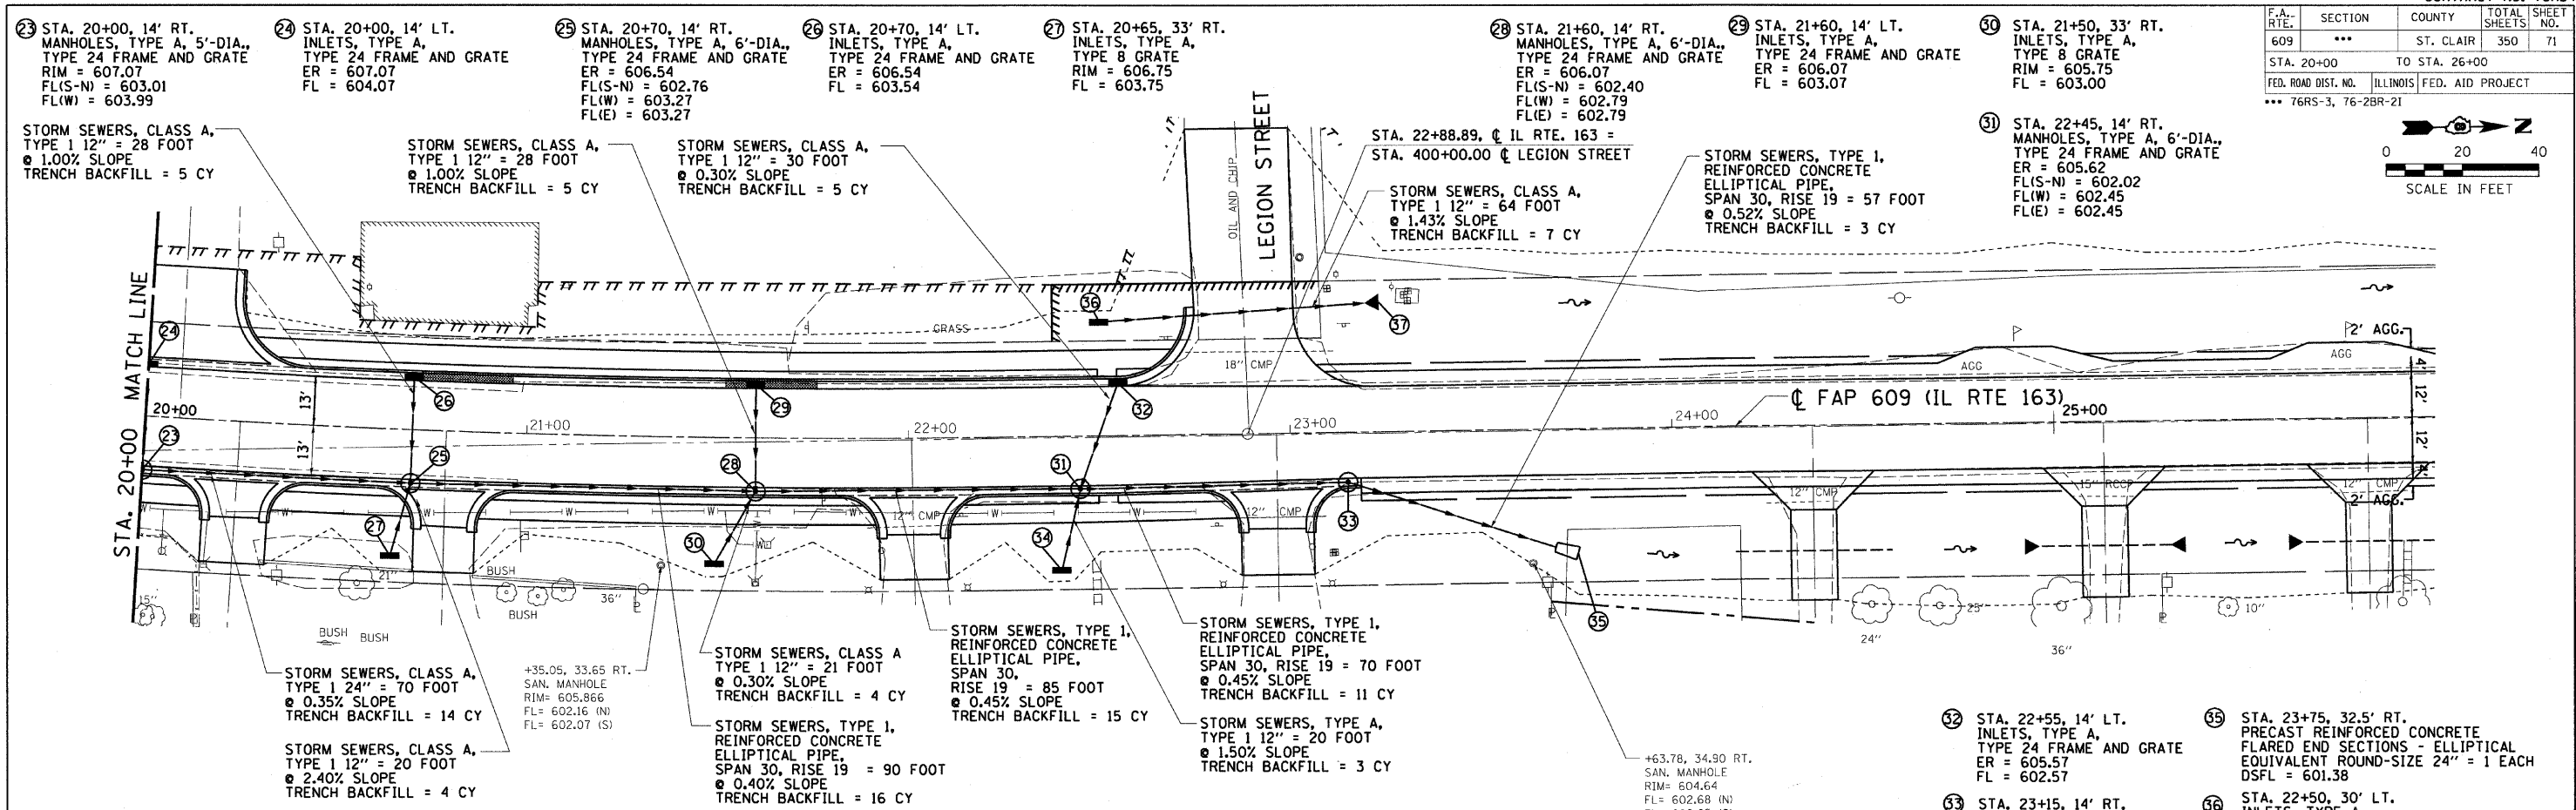


F.A. RTE.	SECTION	COUNTY	TOTAL SHEETS	SHEET NO.
609	***	ST. CLAIR	350	71
STA. 20+00		TO STA. 26+00		
FED. ROAD DIST. NO.		ILLINOIS FED. AID PROJECT		
*** 76RS-3, 76-2BR-21				

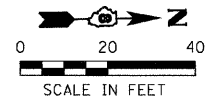

PLAN	SURVEYED	DATE
	BY	
	NOTED	
	CHECKED	
	DATE	

PROFILE	SURVEYED	DATE
	BY	
	NOTED	
	CHECKED	
	DATE	

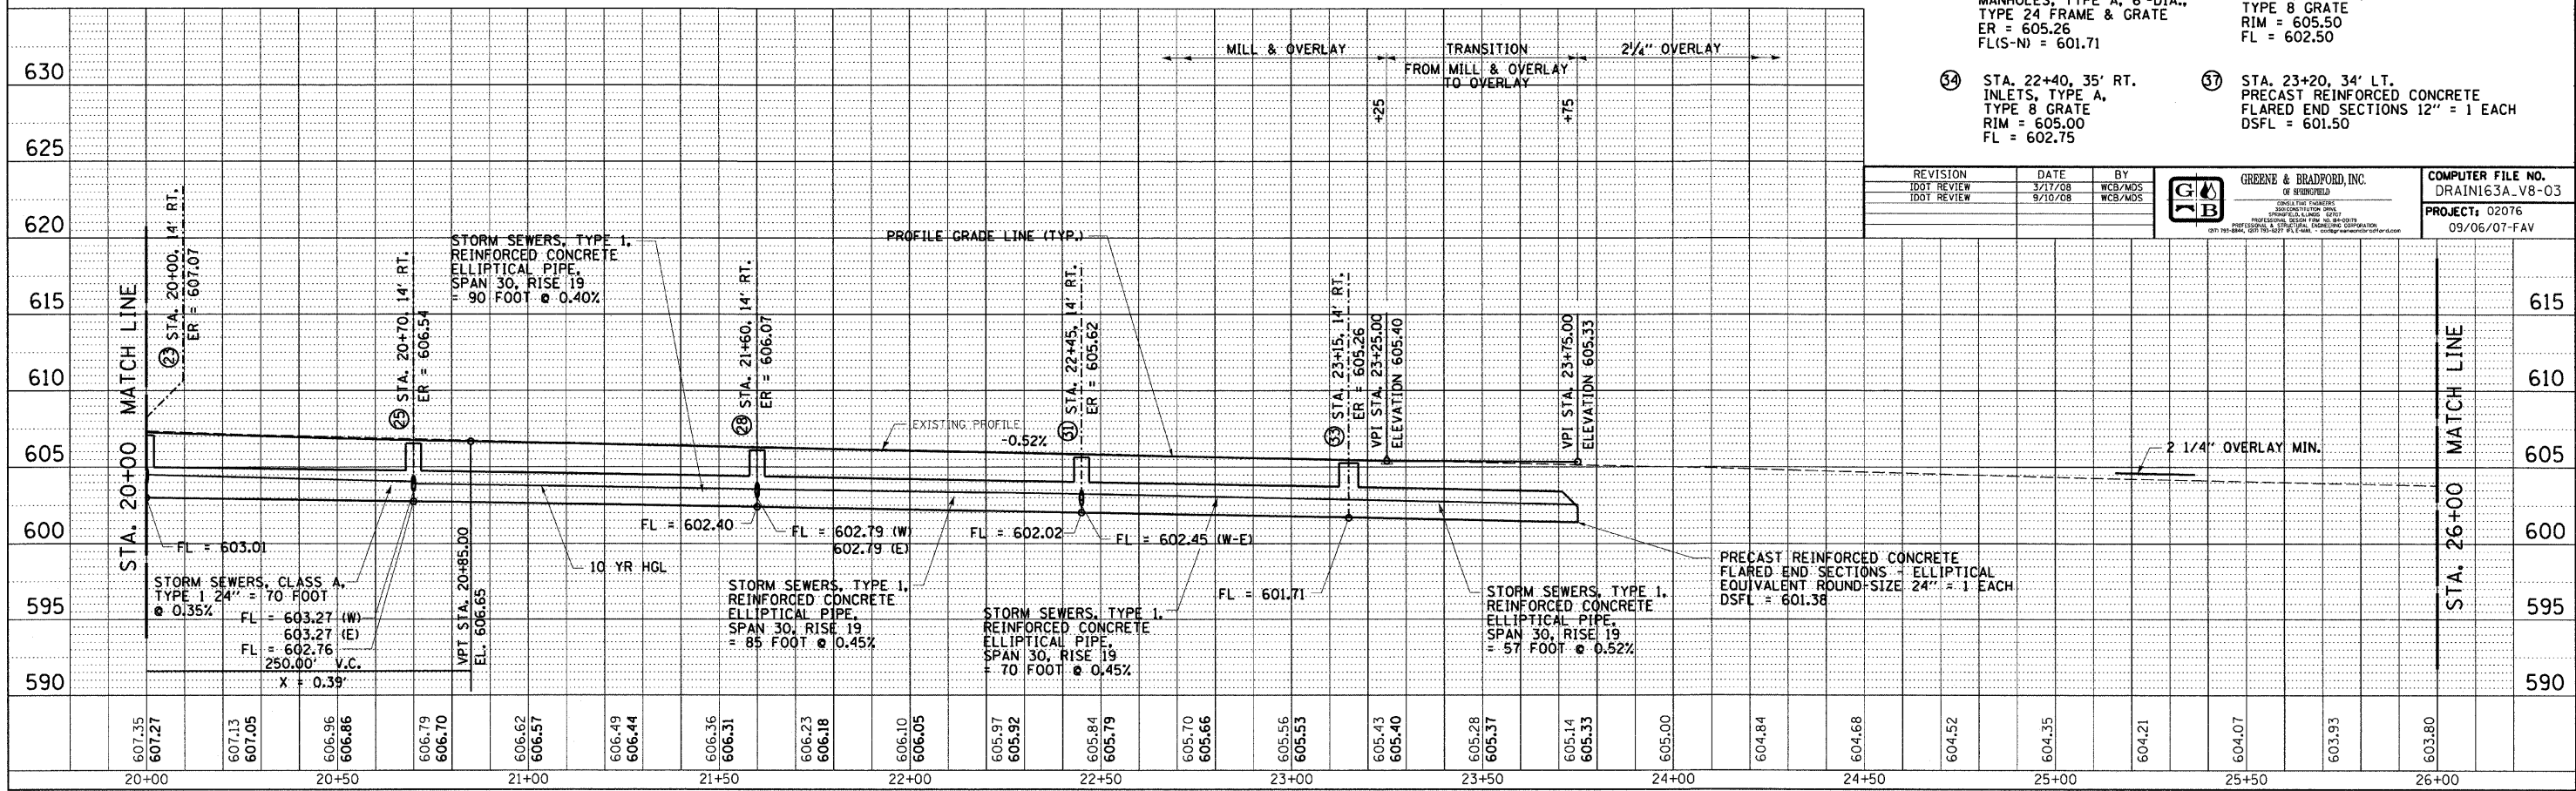

REVISION	DATE	BY
DOT REVIEW	3/17/08	WCB/MDS
DOT REVIEW	9/10/08	WCB/MDS



COMPUTER FILE NO. DRAIN163A_V8-03
PROJECT: 02076
09/06/07-FAV