
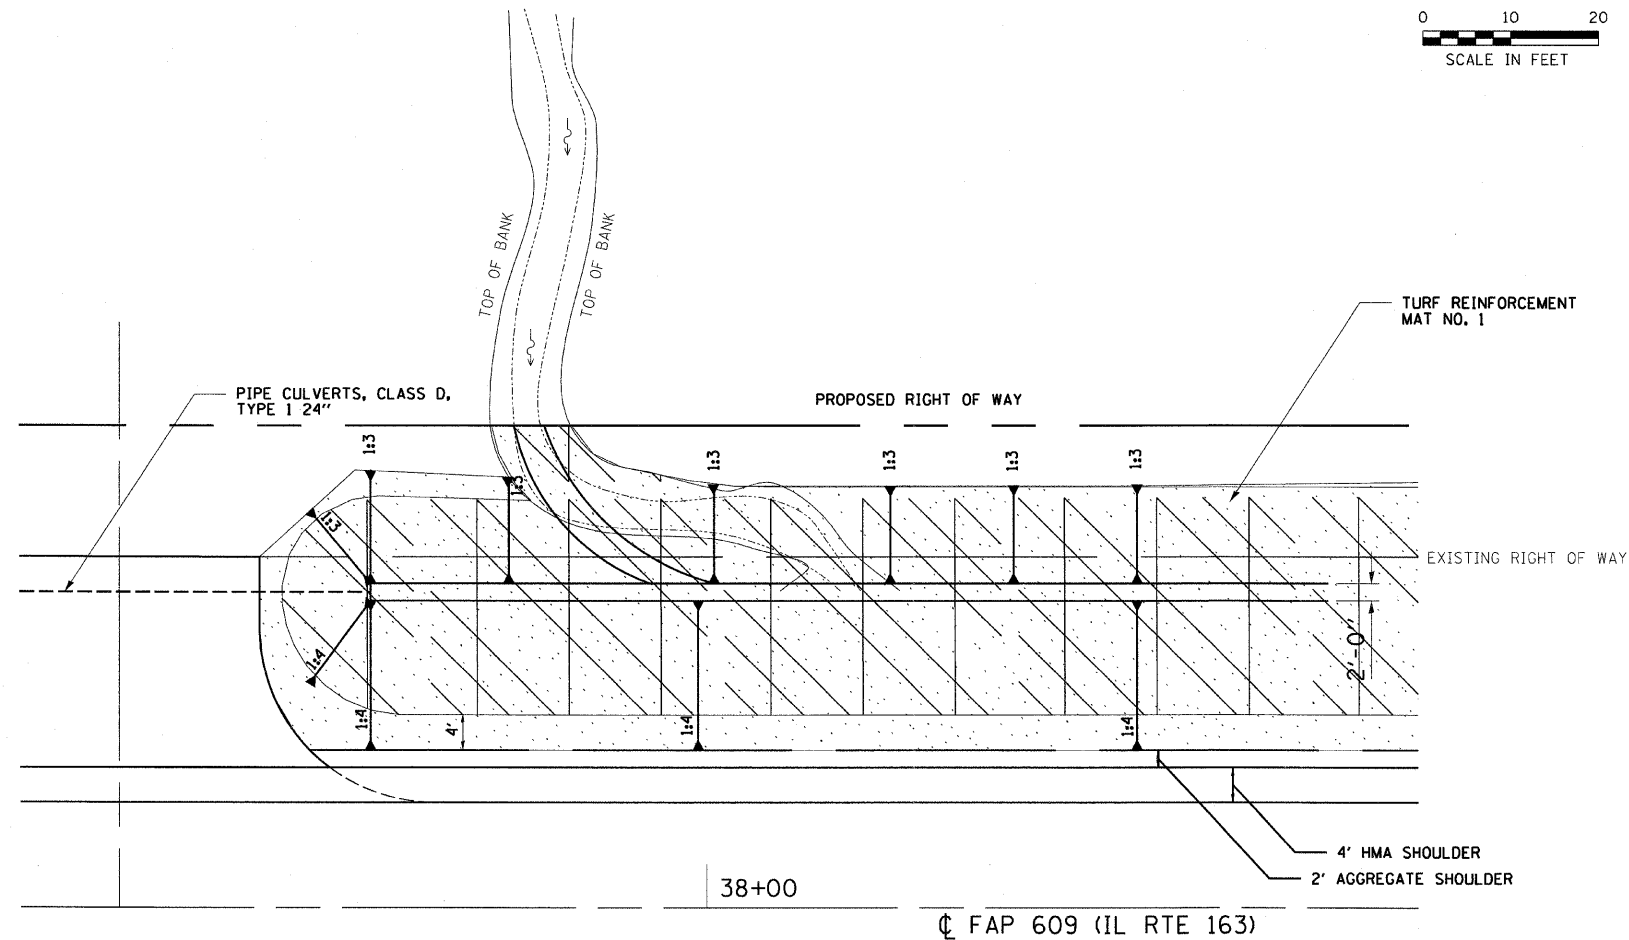


F.A.P. RTE.	SECTION	COUNTY	TOTAL SHEETS	SHEET NO.
609	***	ST. CLAIR	350	112
STA.		TO STA.		
FED. ROAD DIST. NO.		ILLINOIS FED. AID PROJECT		
*** 76RS-3, 76-2BR-21				

DESIGN		
INT.	DATE	REASON

PLOTS & CHECKS		
INT.	DATE	REASON

CHECKS		
INT.	DATE	REASON

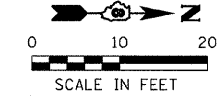

DITCH COMBINATION DETAIL
STA. 38+00

REVISIONS	
NAME	DATE
IDOT REVIEW	03/08

ILLINOIS DEPARTMENT OF TRANSPORTATION
DETAILS
FAP 609 (IL RTE. 163)
SECTION 76RS-3, 76-2BR-21
ST. CLAIR COUNTY

SCALE: VERT. DRAWN BY: SUTHEARD
 HORIZ. DESIGNED BY: BOTT
DATE 9/12/07 CHECKED BY: BOTT

GREENE & BRADFORD, INC.
CONSULTING ENGINEERS
OF SPRINGFIELD
1217 S. WASHINGTON
SPRINGFIELD, ILLINOIS 62707
TEL: 217-782-8844

COMPUTER FILE NO.
DETAILS01-2
PROJECT: 02076
09/27/07-FAV

Rev. Sheet 10-23-08