
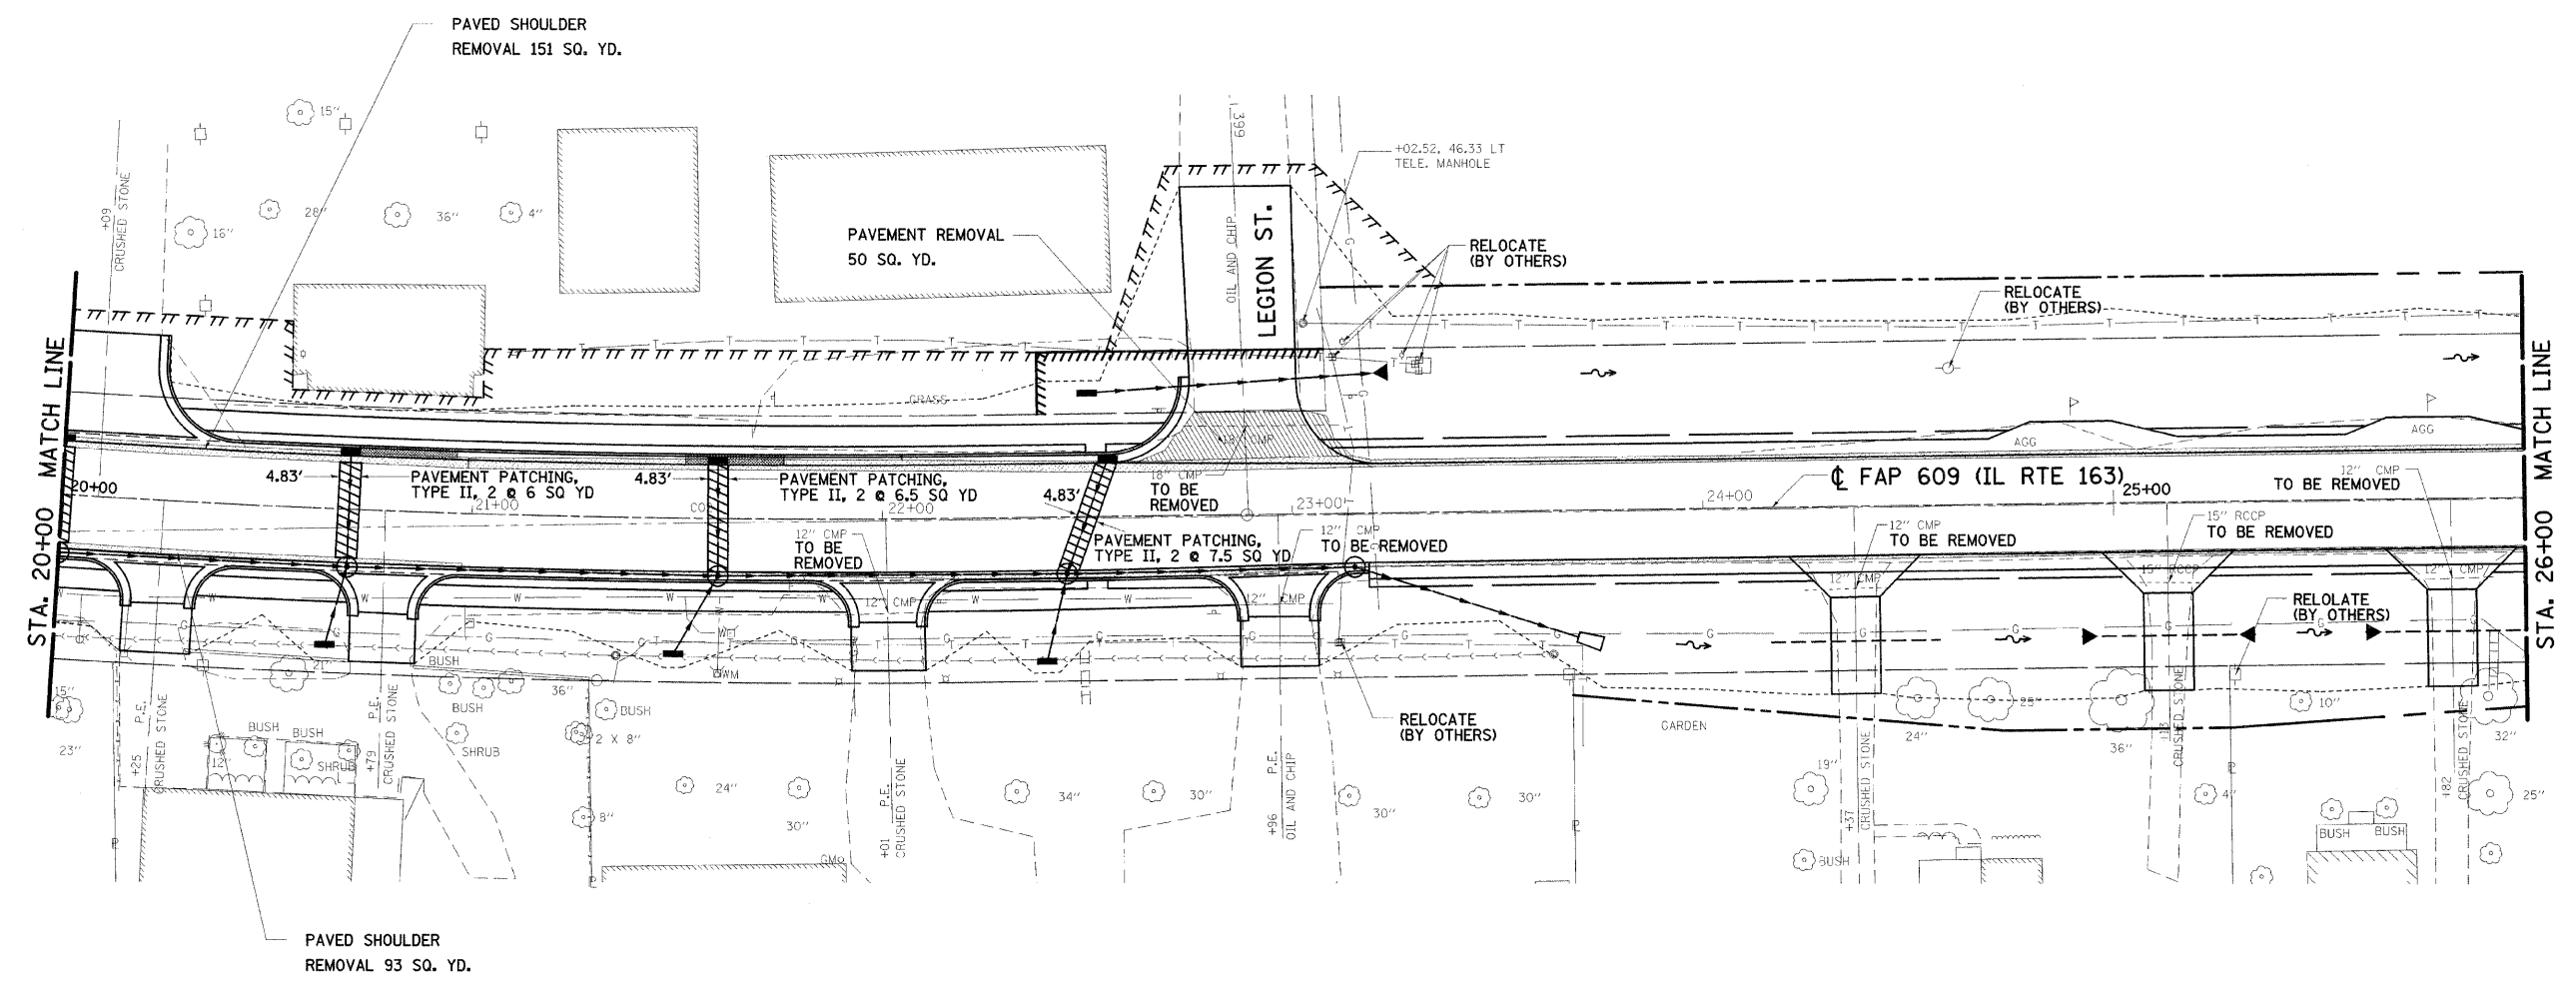


DESIGN		
INT.	DATE	REASON

PLOTS & CHECKS			
INT.	DATE	NO.	REASON

CHECKS		
INT.	DATE	REASON

F.A.P. RTE.	SECTION	COUNTY	TOTAL SHEETS	SHEET NO.
609	****	ST. CLAIR	350	31
STA. 20+00		TO STA. 26+00		
FED. ROAD DIST. NO.		ILLINOIS FED. AID PROJECT		
**** 76RS-3, 76-2BR-21				

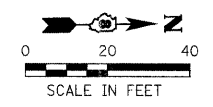

LEGEND

- HMA SURFACE REMOVAL, VAR. DEPTH
- PAVEMENT REMOVAL
- DRIVEWAY PAVEMENT REMOVAL
- PAVED SHOULDER REMOVAL
- CURB REMOVAL
- SIDEWALK REMOVAL
- TREE REMOVAL (IN. DIA.)

REVISIONS	
NAME	DATE
IDOT REVIEW	MAR/08
IDOT REVIEW	09/08

ILLINOIS DEPARTMENT OF TRANSPORTATION
REMOVAL & ADJUSTMENT PLANS
 FAP 609 (ILLINOIS ROUTE 163)
 SECTION 76RS-3, 76-2BR-21
 ST. CLAIR COUNTY

SCALE: VERT. _____
 HORIZ. _____
 DATE: 11/22/02

DRAWN BY: VERENSKI
 DESIGNED BY: BOTT
 CHECKED BY: EMRICK

GREENE & BRADFORD, INC.
 OF SPRINGFIELD

COMPUTER FILE NO.
 ROADREMOVAL02
PROJECT 02076
 06/19/07-FAV