

F.A.P. RTE.	SECTION	COUNTY	TOTAL SHEETS	SHEET NO.
609	***	ST. CLAIR	350	39

STA. 20+00 TO STA. 26+00

FED. ROAD DIST. NO. ILLINOIS FED. AID PROJECT
 *** 76RS-3, 76-2BR-21




DESIGN	INT.	DATE	REASON

PLAN	REVISION	DATE	BY

PLOTS & CHECKS	INT.	DATE	NO.	REASON

PROFILE	REVISION	DATE	BY

CHECKS	INT.	DATE	REASON

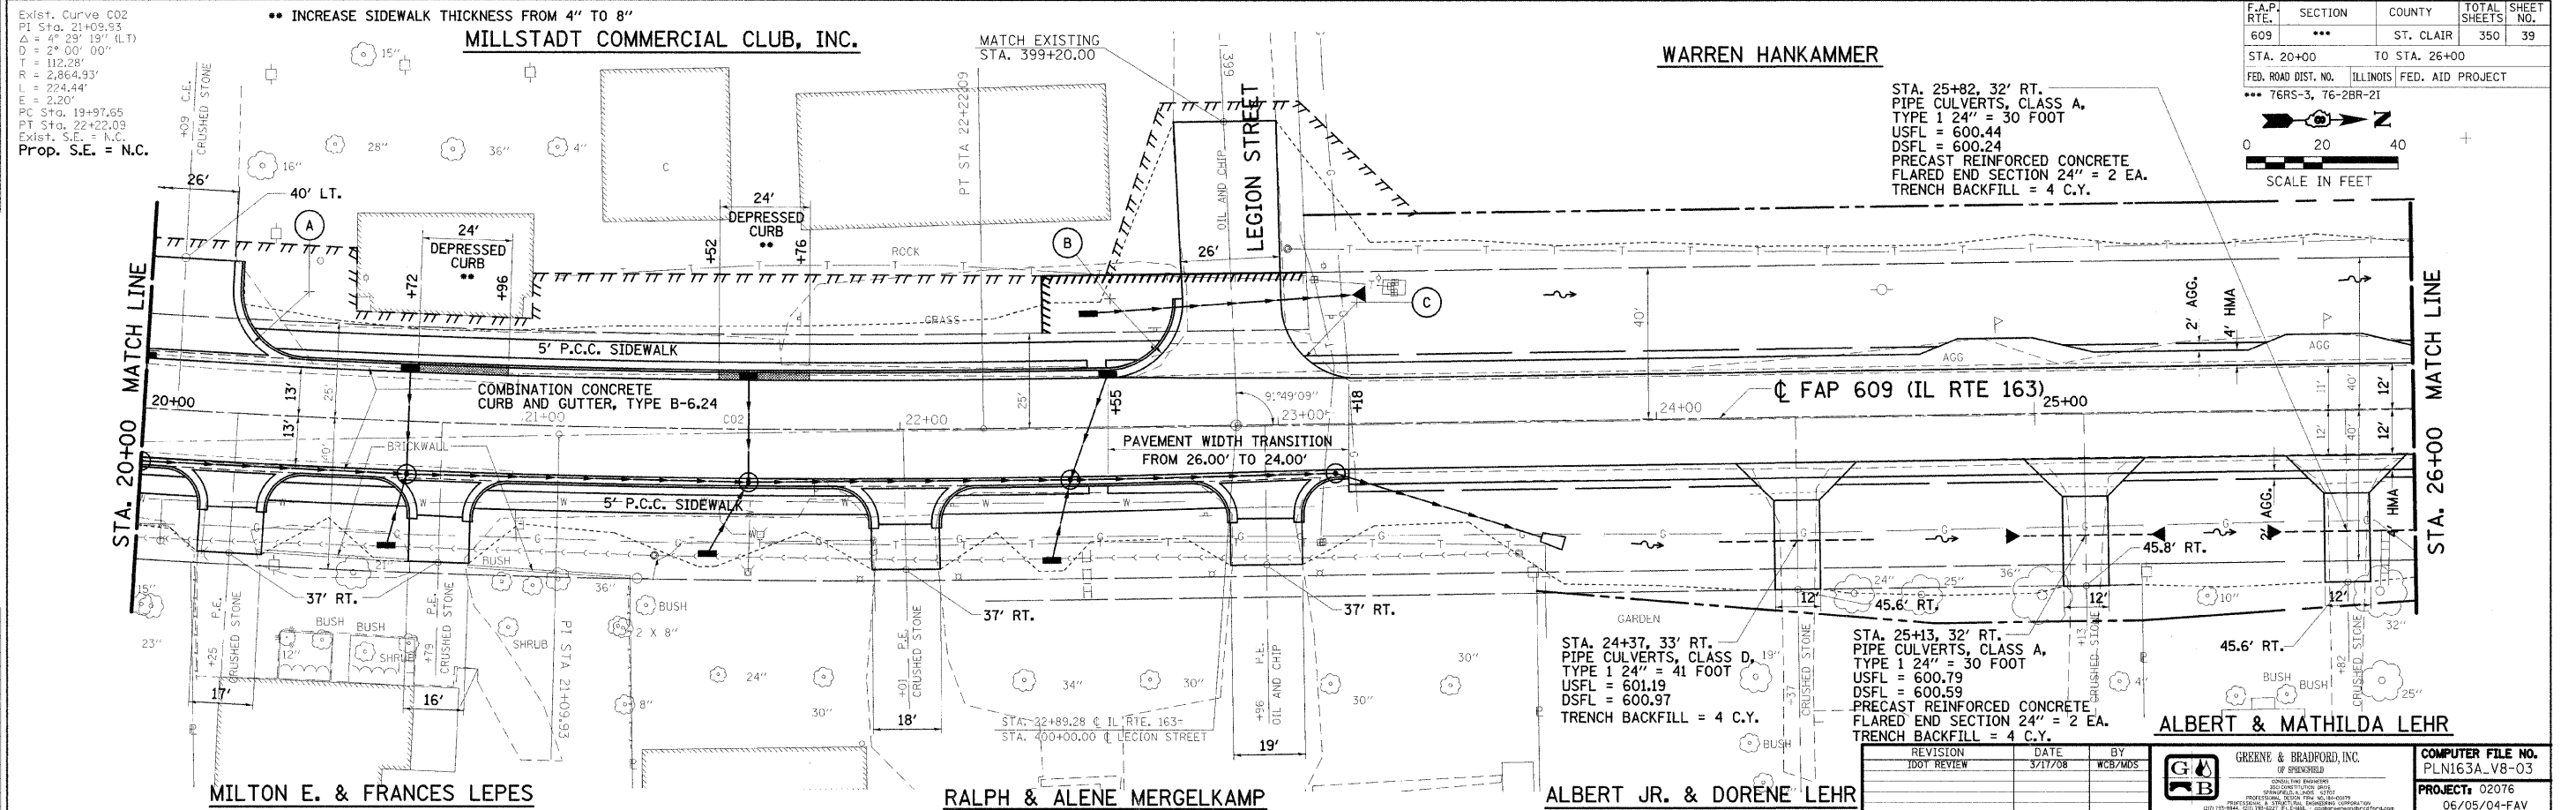

STATION	DESCRIPTION	STATION
630	(A) STA. 20+42.11, 33.00' RT., R=20'	630
625	(B) STA. 22+55.21, 32.00' LT., R=20'	625
620	(C) STA. 23+21.28, 32.00' RT., R=20'	620
615		615
610		610
605		605
600		600
595		595
590		590