


F.A.P. RTE.	SECTION	COUNTY	TOTAL SHEETS	SHEET NO.
609	***	ST. CLAIR	350	100
STA.		TO STA.		
FED. ROAD DIST. NO.		ILLINOIS	FED. AID PROJECT	
***76RS-3, 76-2BR-21				

DESIGN		
INT.	DATE	REASON

PLOTS & CHECKS		
INT.	DATE	REASON

CHECKS		
INT.	DATE	REASON

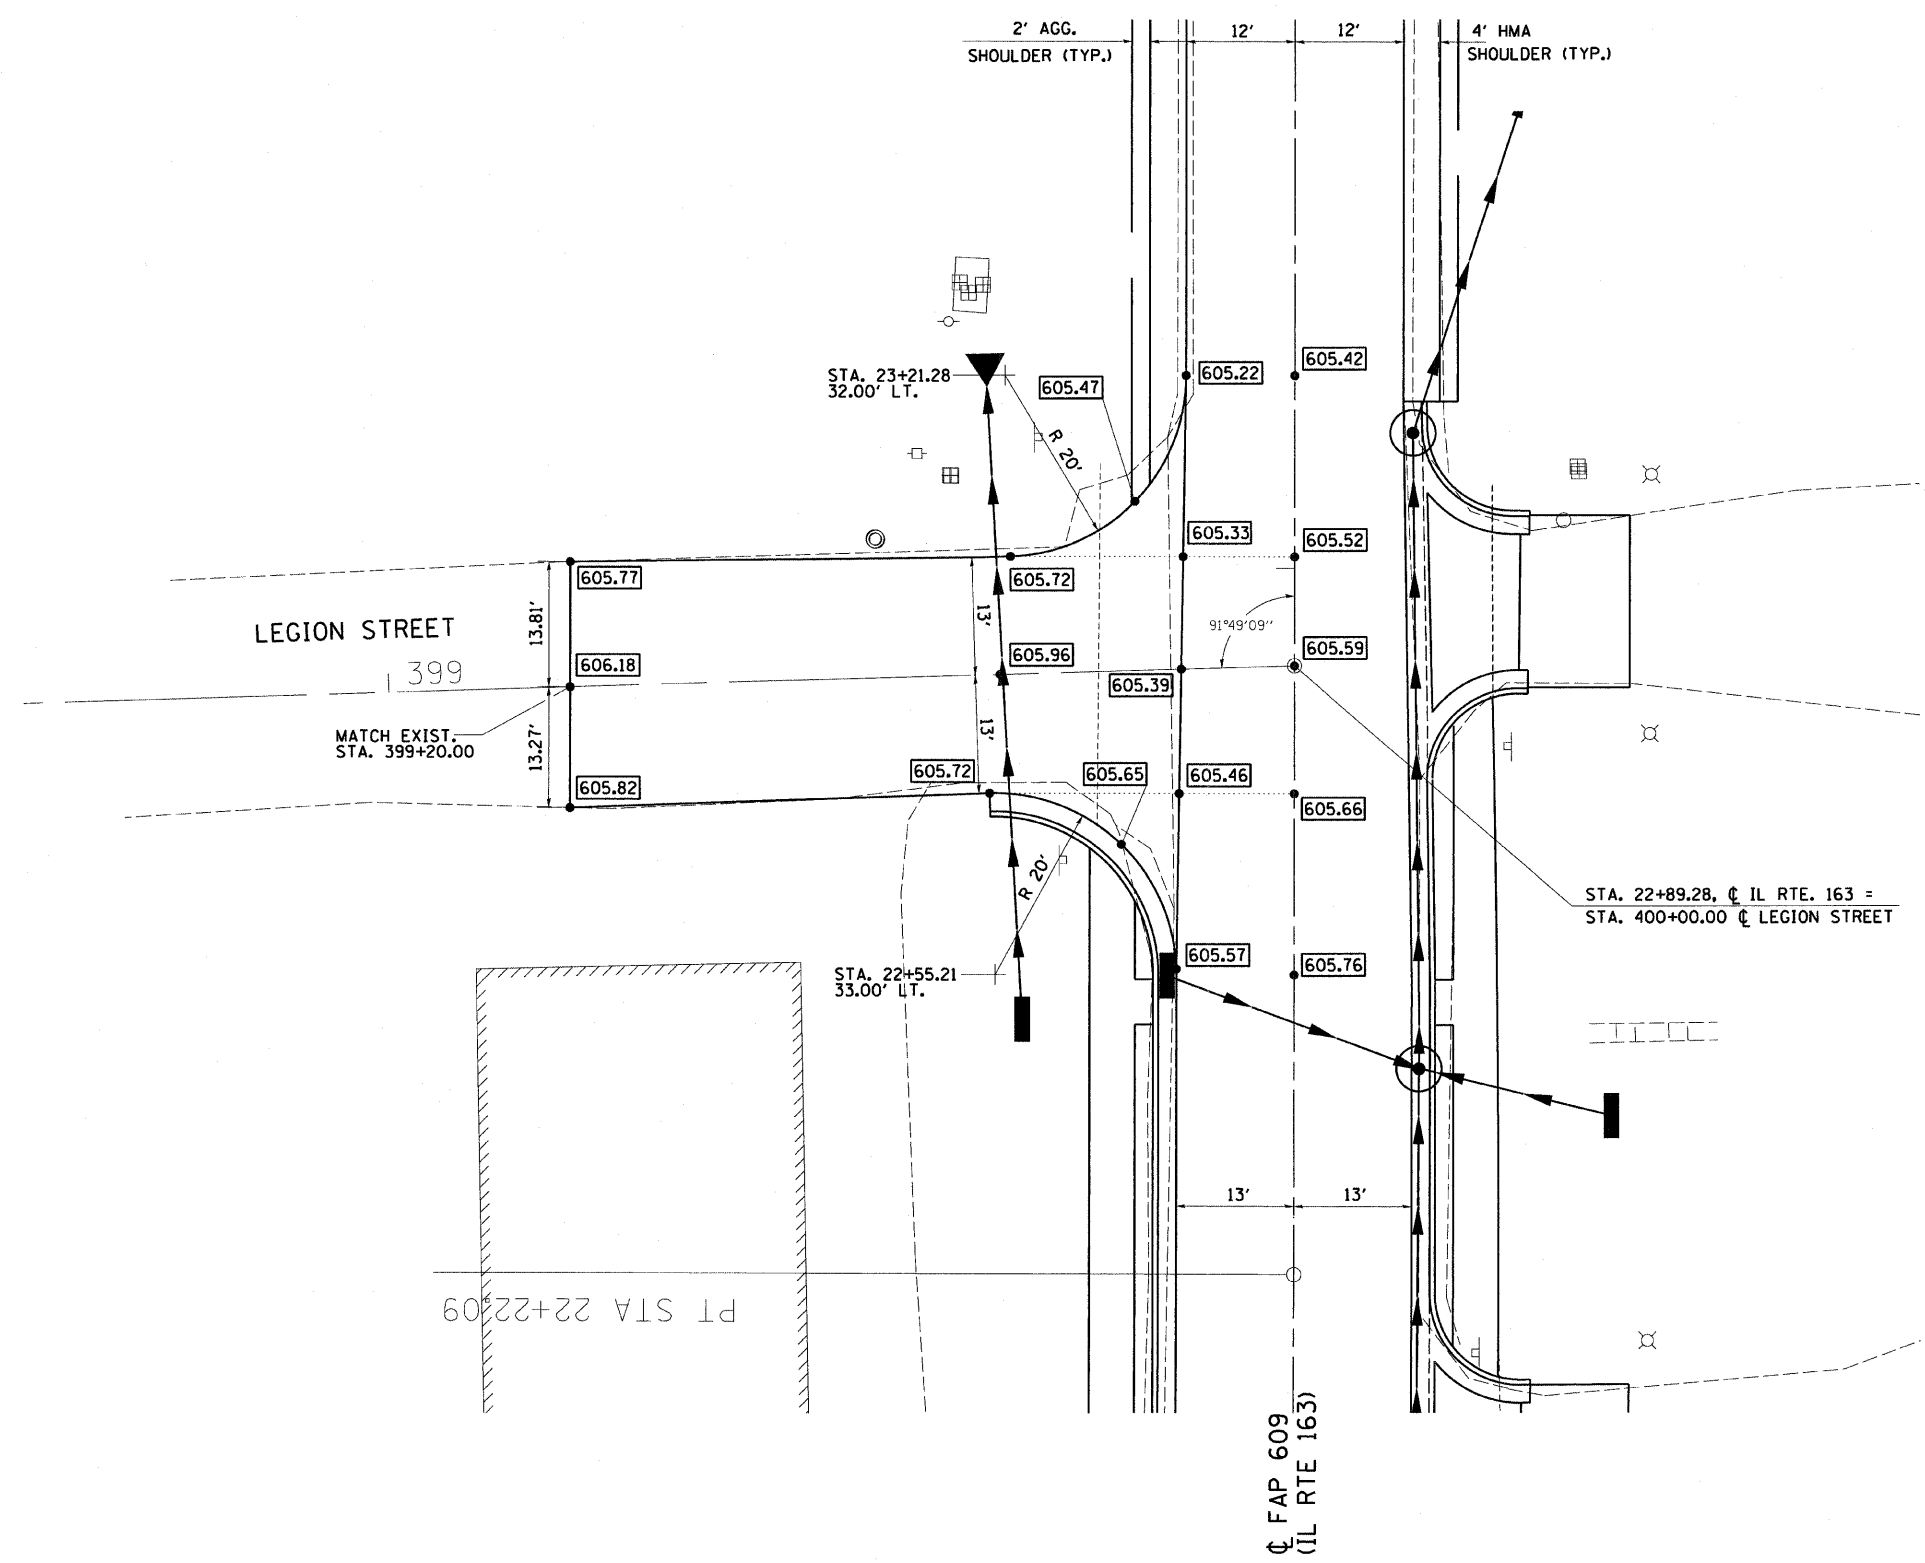

IL RTE. 163 / LEGION STREET INTERSECTION DETAIL

ILLINOIS DEPARTMENT OF TRANSPORTATION  
**INTERSECTION DETAILS**  
 FAP 609 (ILLINOIS ROUTE 163)  
 SECTION 76RS-3, 76-2BR-21  
 ST. CLAIR COUNTY

REVISIONS	
NAME	DATE
IDOT REVIEW	03/08

SCALE: VERT. \_\_\_\_\_  
 SCALE: HORIZ. \_\_\_\_\_  
 DATE: 11/26/02

DRAWN BY: SUTHEARD  
 DESIGNED BY: BOTT  
 CHECKED BY: BOTT

GREENE & BRADFORD, INC.  
 OF SPRINGFIELD  
 CONSULTING ENGINEERS  
 3000 QUAILSTONE DRIVE  
 SPRINGFIELD, ILLINOIS 62707  
 P. 217.770.8864

COMPUTER FILE NO.  
 02076INT01\_V8-4  
 PROJECT: 02076  
 6/18/07-MDS