
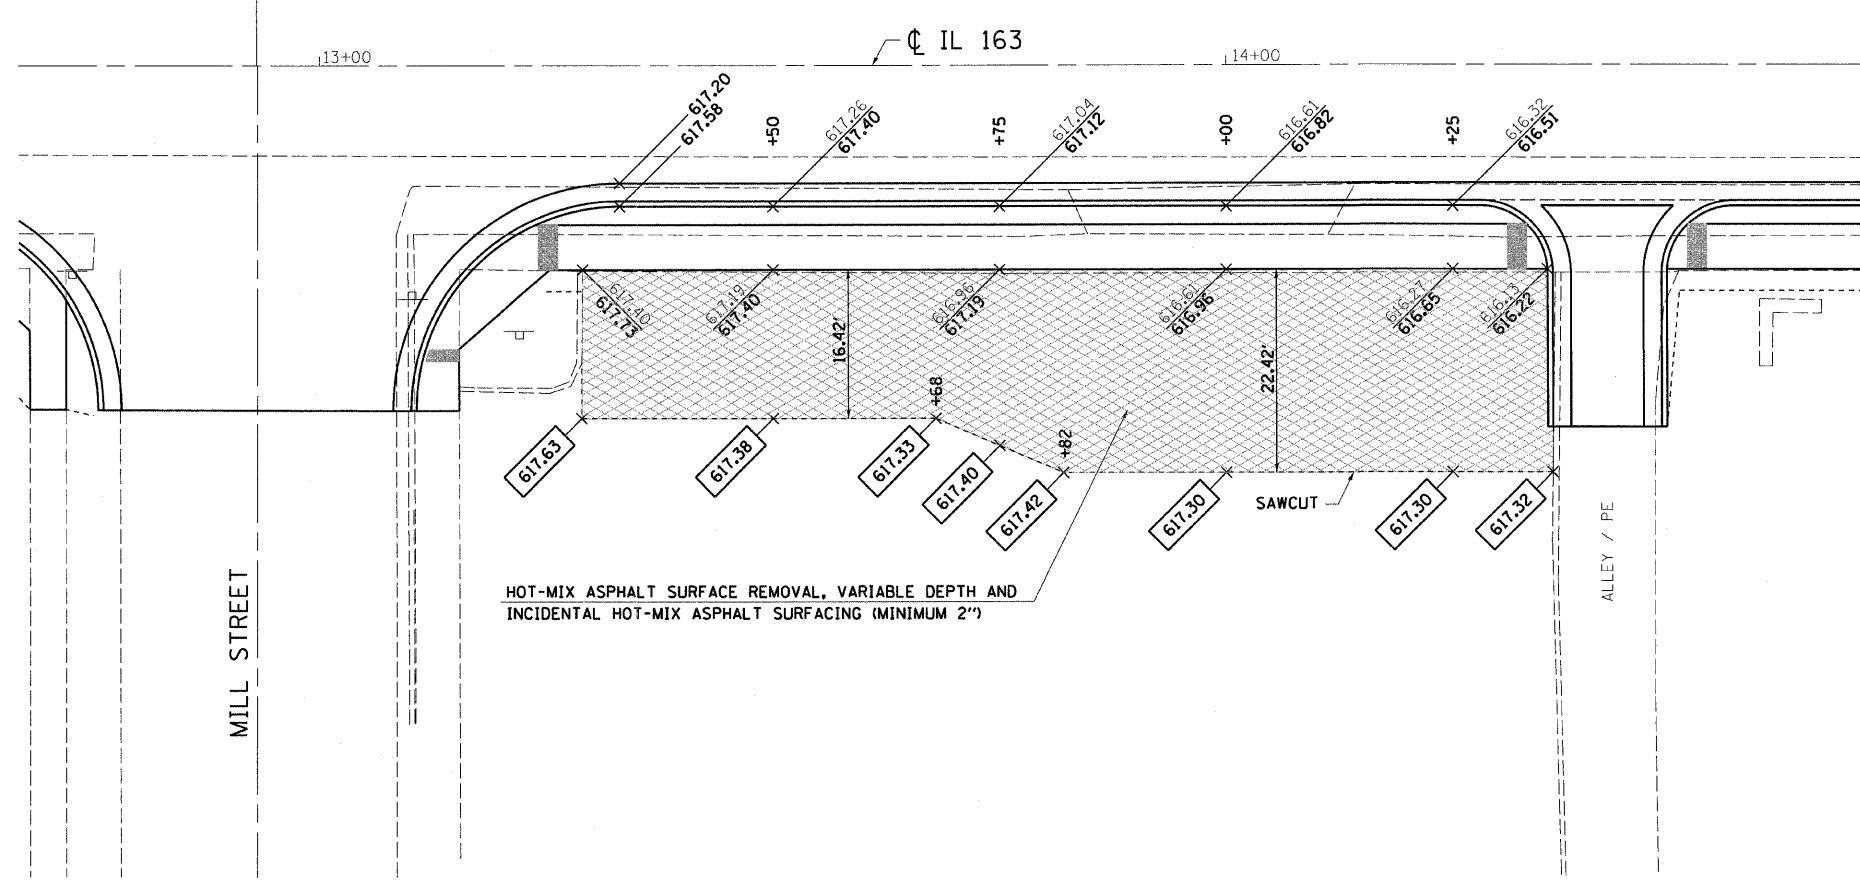
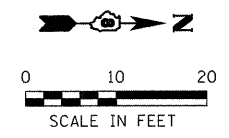


F.A.P. RTE.	SECTION	COUNTY	TOTAL SHEETS	SHEET NO.
609	****	ST. CLAIR	350	110
STA. 12+70		TO STA. 14+70		
FED. ROAD DIST. NO.		ILLINOIS	FED. AID PROJECT	
**** 76RS-3, 76-2BR-21				

DESIGN		
INT.	DATE	REASON

PLOTS & CHECKS			
INT.	DATE	NO.	REASON

CHECKS		
INT.	DATE	REASON

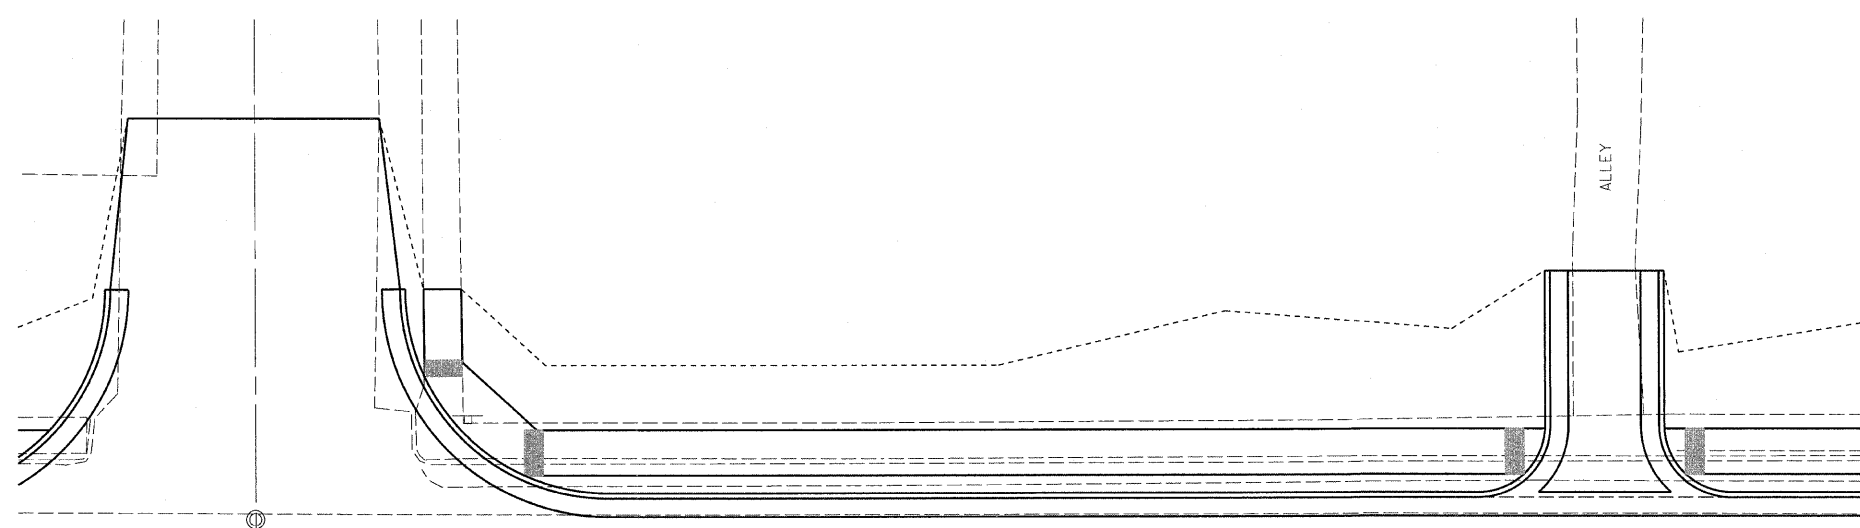

HOT-MIX ASPHALT SURFACE REMOVAL, VARIABLE DEPTH AND INCIDENTAL HOT-MIX ASPHALT SURFACING (MINIMUM 2")

LEGEND

- 617.20 EXISTING ELEVATION
- 617.20 PROPOSED ELEVATION
- 617.20 MATCH EXISTING ELEVATION
- CONSTRUCTION LIMITS

ILLINOIS DEPARTMENT OF TRANSPORTATION
**FUNERAL HOME
 PARKING LOT DETAILS**
 FAP 609 (ILLINOIS ROUTE 163)
 SECTION 76RS-3, 76-2BR-21
 ST. CLAIR COUNTY

VERT. SCALE: HORIZ. DATE: 3/27/08
 DRAWN BY: SUTHEARD
 DESIGNED BY: BOTT
 CHECKED BY: BOTT

GREENE & BRADFORD, INC.
 OF SPRINGFIELD
 CIVIL ENGINEERS
 2004 CENTRAL EXPRESS BLVD.
 SPRINGFIELD, ILLINOIS 62761
 PROFESSIONAL ENGINEER STATE NO. 124-000781
 LICENSE EXPIRES 12/31/2008 TEL: 217-223-8844 FAX: 217-223-8845
 www.greenebrothers.com

COMPUTER FILE NO. DETAILS02.V8
 PROJECT 02076
 3/28/08-MDS

REVISIONS	
NAME	DATE