
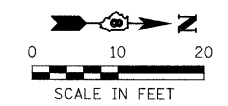


F.A.P. RTE.	SECTION	COUNTY	TOTAL SHEETS	SHEET NO.
609	***	ST. CLAIR	350	115
STA. TO STA.		FED. ROAD DIST. NO. ILLINOIS FED. AID PROJECT		
		*** 76RS-3, 76-2BR-2I		

DESIGN		
INT.	DATE	REASON

PLOTS & CHECKS			
INT.	DATE	NO.	REASON

CHECKS		
INT.	DATE	REASON

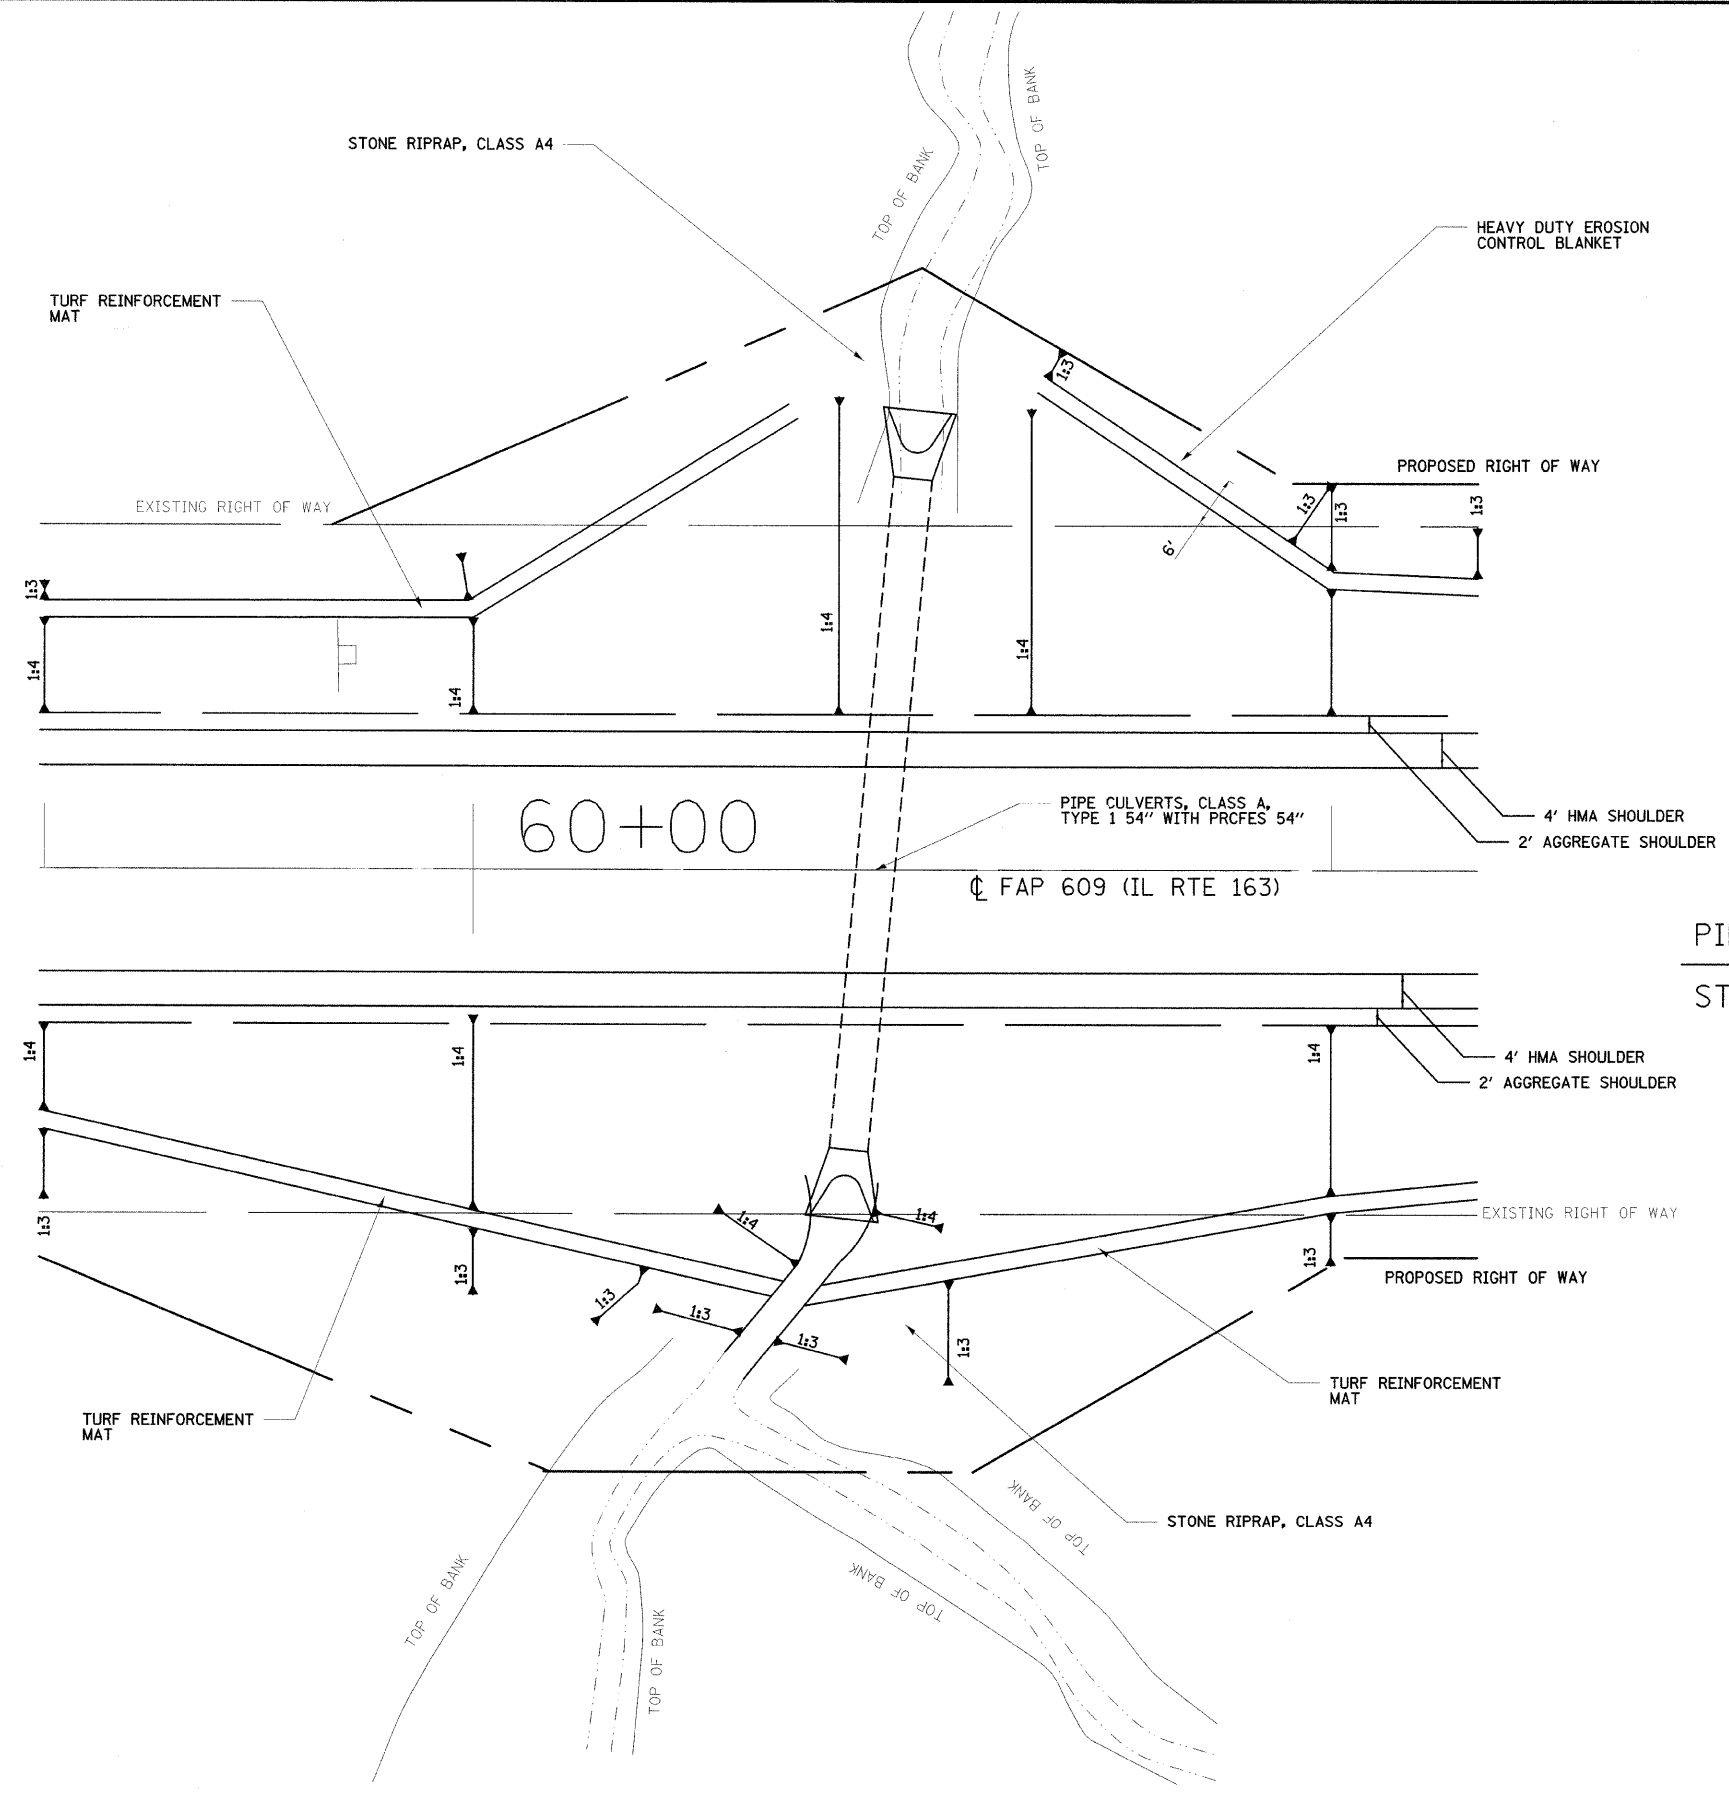

PIPE CULVERT DETAIL
STATION 60+47.09

ILLINOIS DEPARTMENT OF TRANSPORTATION
DETAILS
FAP 609 (IL RTE. 163)
SECTION 76RS-3, 76-2BR-2I
ST. CLAIR COUNTY

SCALE: VERT. DATE 9/12/07
HORIZ. DESIGNED BY: BOTT
CHECKED BY: BOTT

DRAWN BY: SUTHEARD
DESIGNED BY: BOTT
CHECKED BY: BOTT

GREENE & BRADFORD, INC.
OF SPRINGFIELD
CONSULTING ENGINEERS
3000 FEDERAL BUILDING
1201 S. 1ST ST. ST. LOUIS, MO 63103

COMPUTER FILE NO. DETAILS01-5
PROJECT: 02076
09/27/07-FAV

REVISIONS	
NAME	DATE
IDOT REVIEW	03/08