
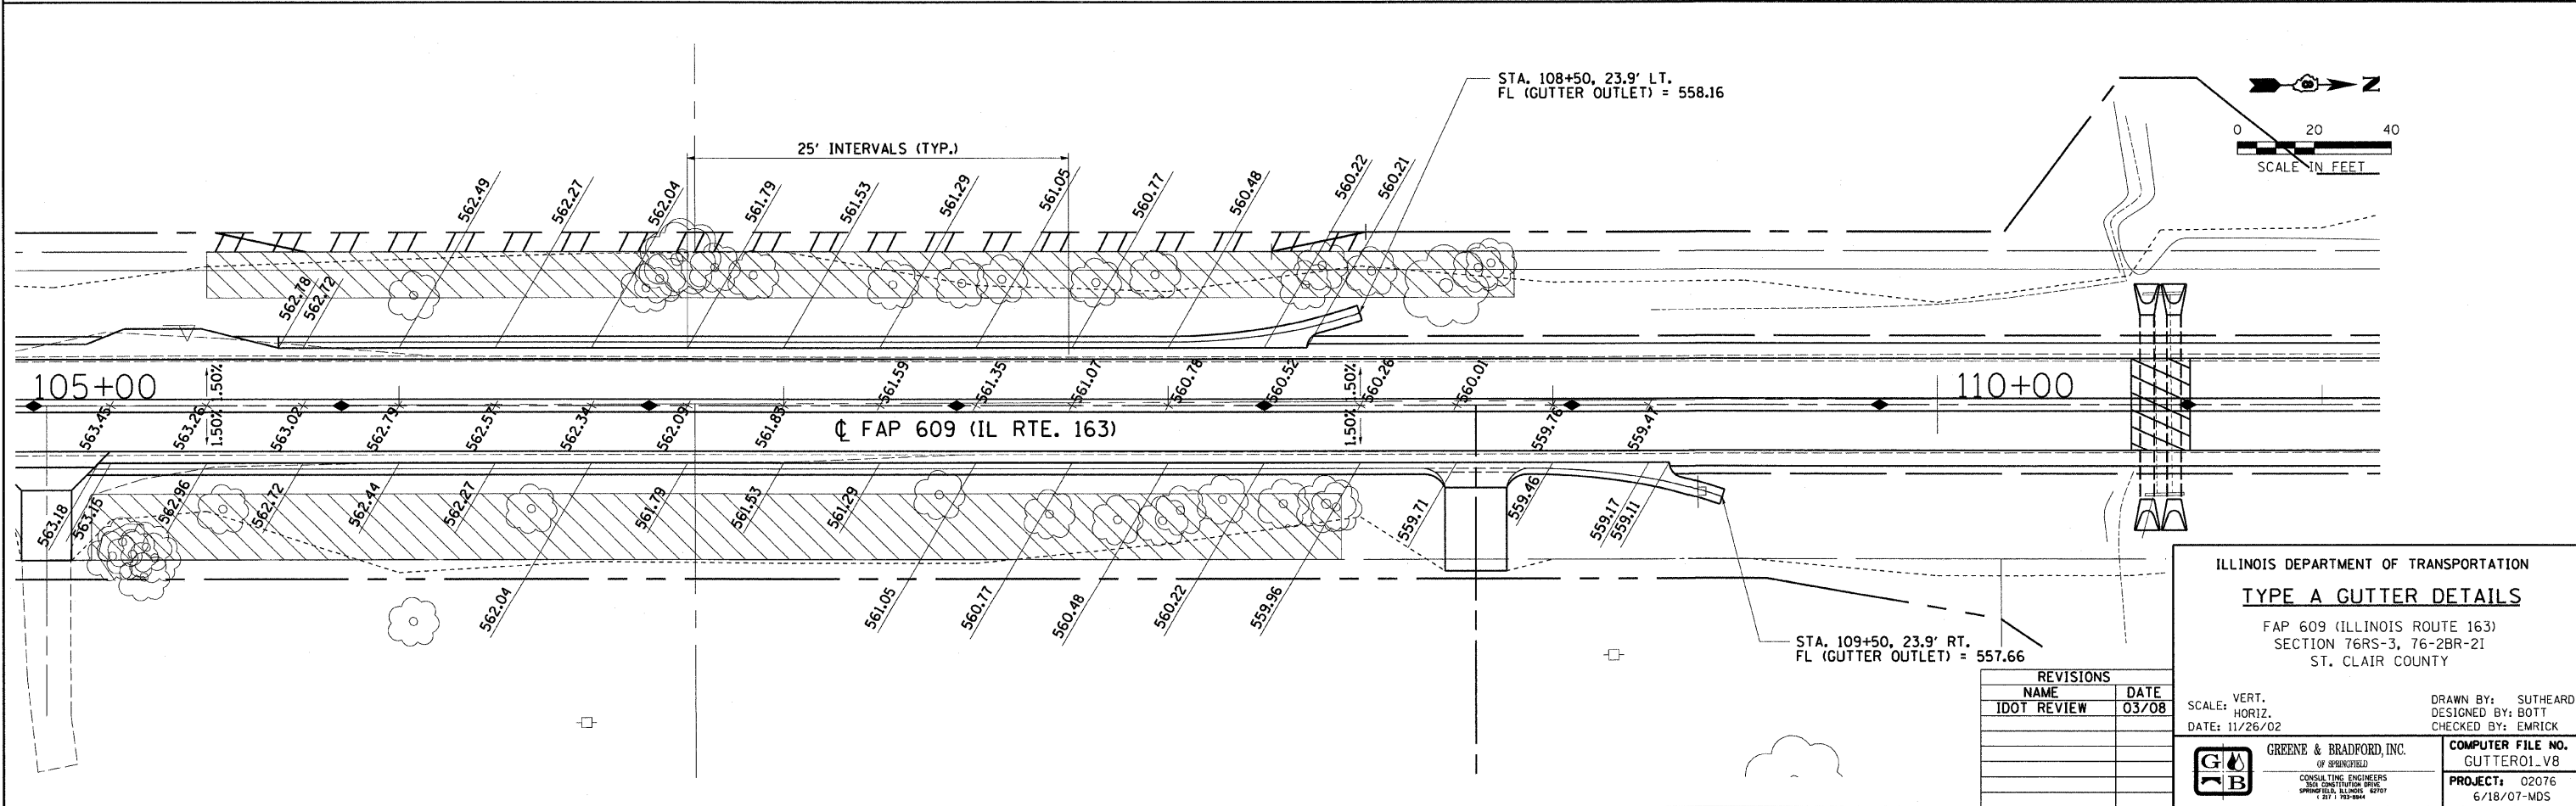


F.A.P. RTE.	SECTION	COUNTY	TOTAL SHEETS	SHEET NO.
609	***	ST. CLAIR	350	119
STA.		TO STA.		
FED. ROAD DIST. NO.	ILLINOIS	FED. AID PROJECT		
***76RS-3, 76-2BR-21				

DESIGN		
INT.	DATE	REASON

PLOTS & CHECKS		
INT.	DATE	REASON

CHECKS		
INT.	DATE	REASON

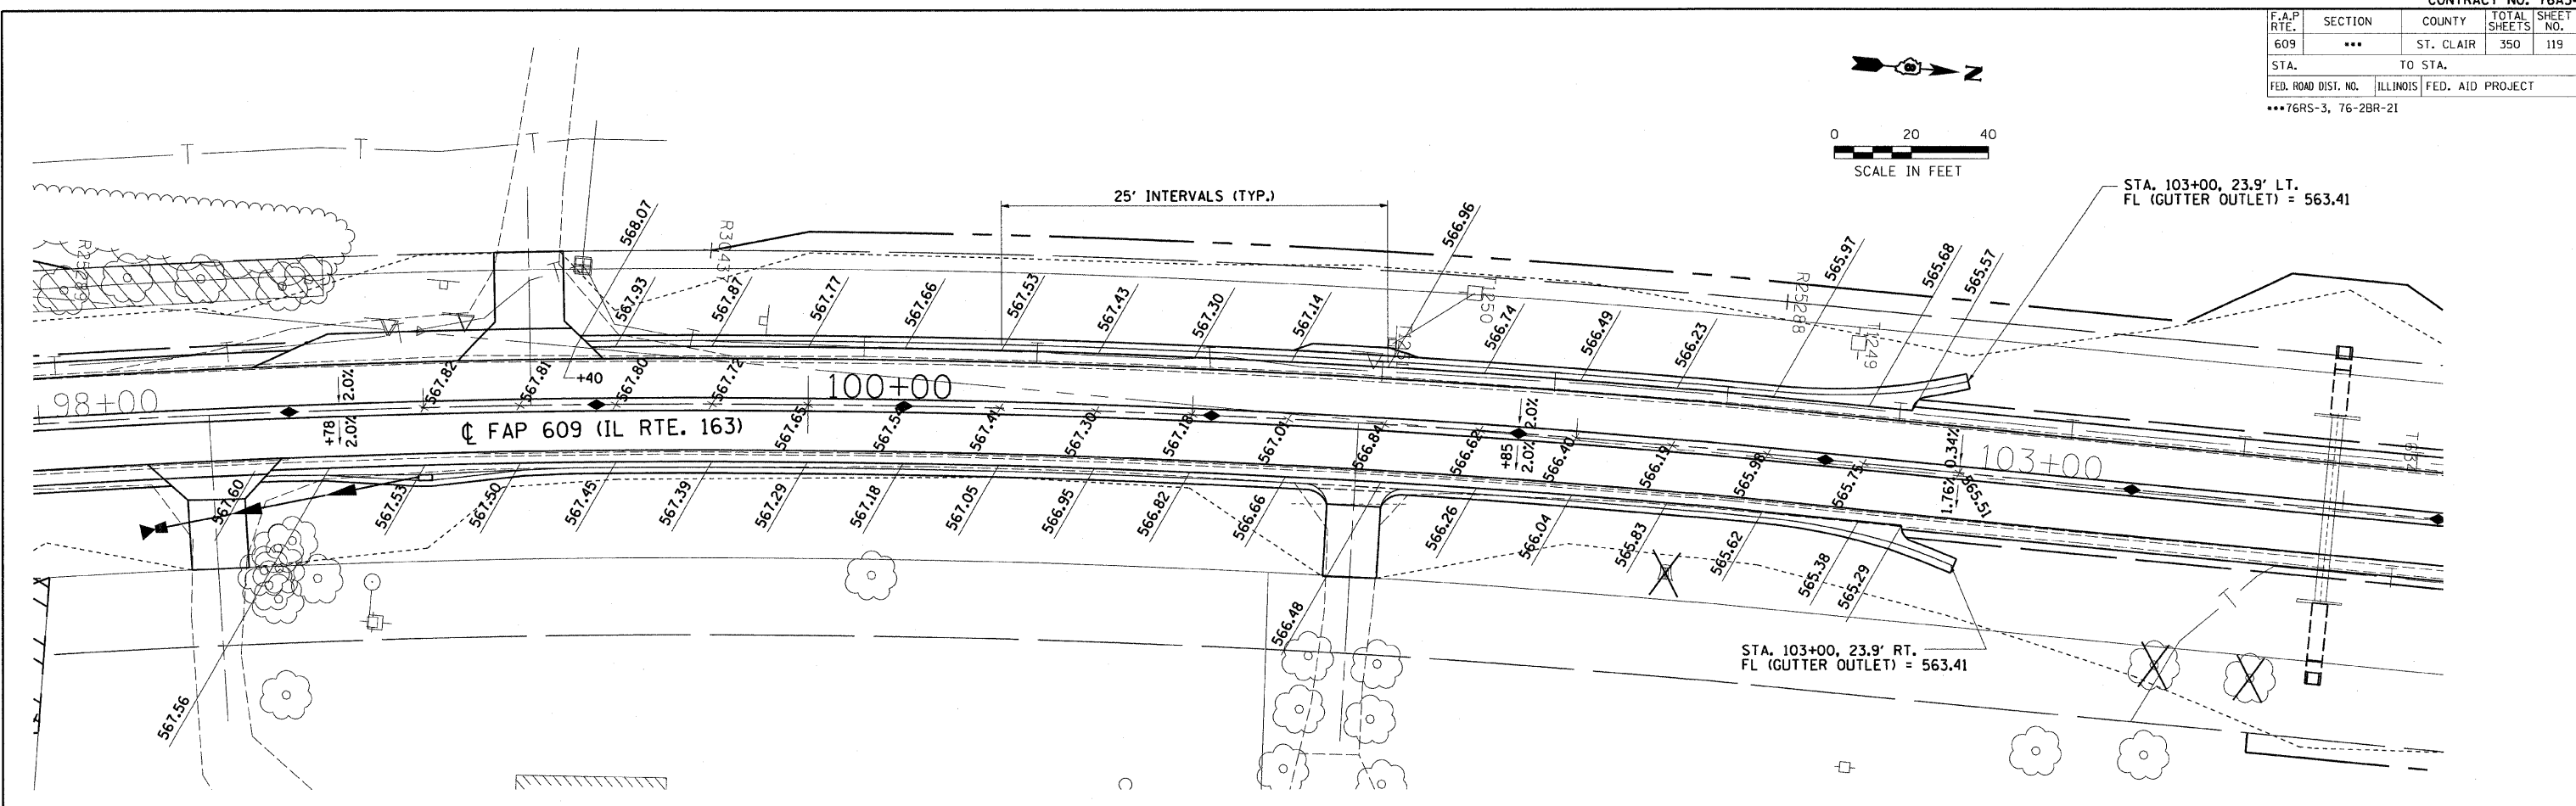

ILLINOIS DEPARTMENT OF TRANSPORTATION  
**TYPE A GUTTER DETAILS**  
 FAP 609 (ILLINOIS ROUTE 163)  
 SECTION 76RS-3, 76-2BR-21  
 ST. CLAIR COUNTY

REVISIONS	
NAME	DATE
IDOT REVIEW	03/08

SCALE: VERT. 1"=20'  
 HORIZ. 1"=40'  
 DATE: 11/26/02

DRAWN BY: SUTHEARD  
 DESIGNED BY: BOTT  
 CHECKED BY: EMRICK

GREENE & BRADFORD, INC.  
 CONSULTING ENGINEERS  
 360 CONSTITUTION DRIVE  
 SPRINGFIELD, ILLINOIS 62761  
 PHONE: 217.733.8844

COMPUTER FILE NO.  
 GUTTER01\_V8  
 PROJECT: 02076  
 6/18/07-MDS