


F.A.P. RTE.	SECTION	COUNTY	TOTAL SHEETS	SHEET NO.
609	***	ST. CLAIR	350	128
STA. 9+25.00 TO STA. 10+00.00				
FED. ROAD DIST. NO.		ILLINOIS	FED. AID PROJECT	
*** 76RS-3, 76-2BR-21				

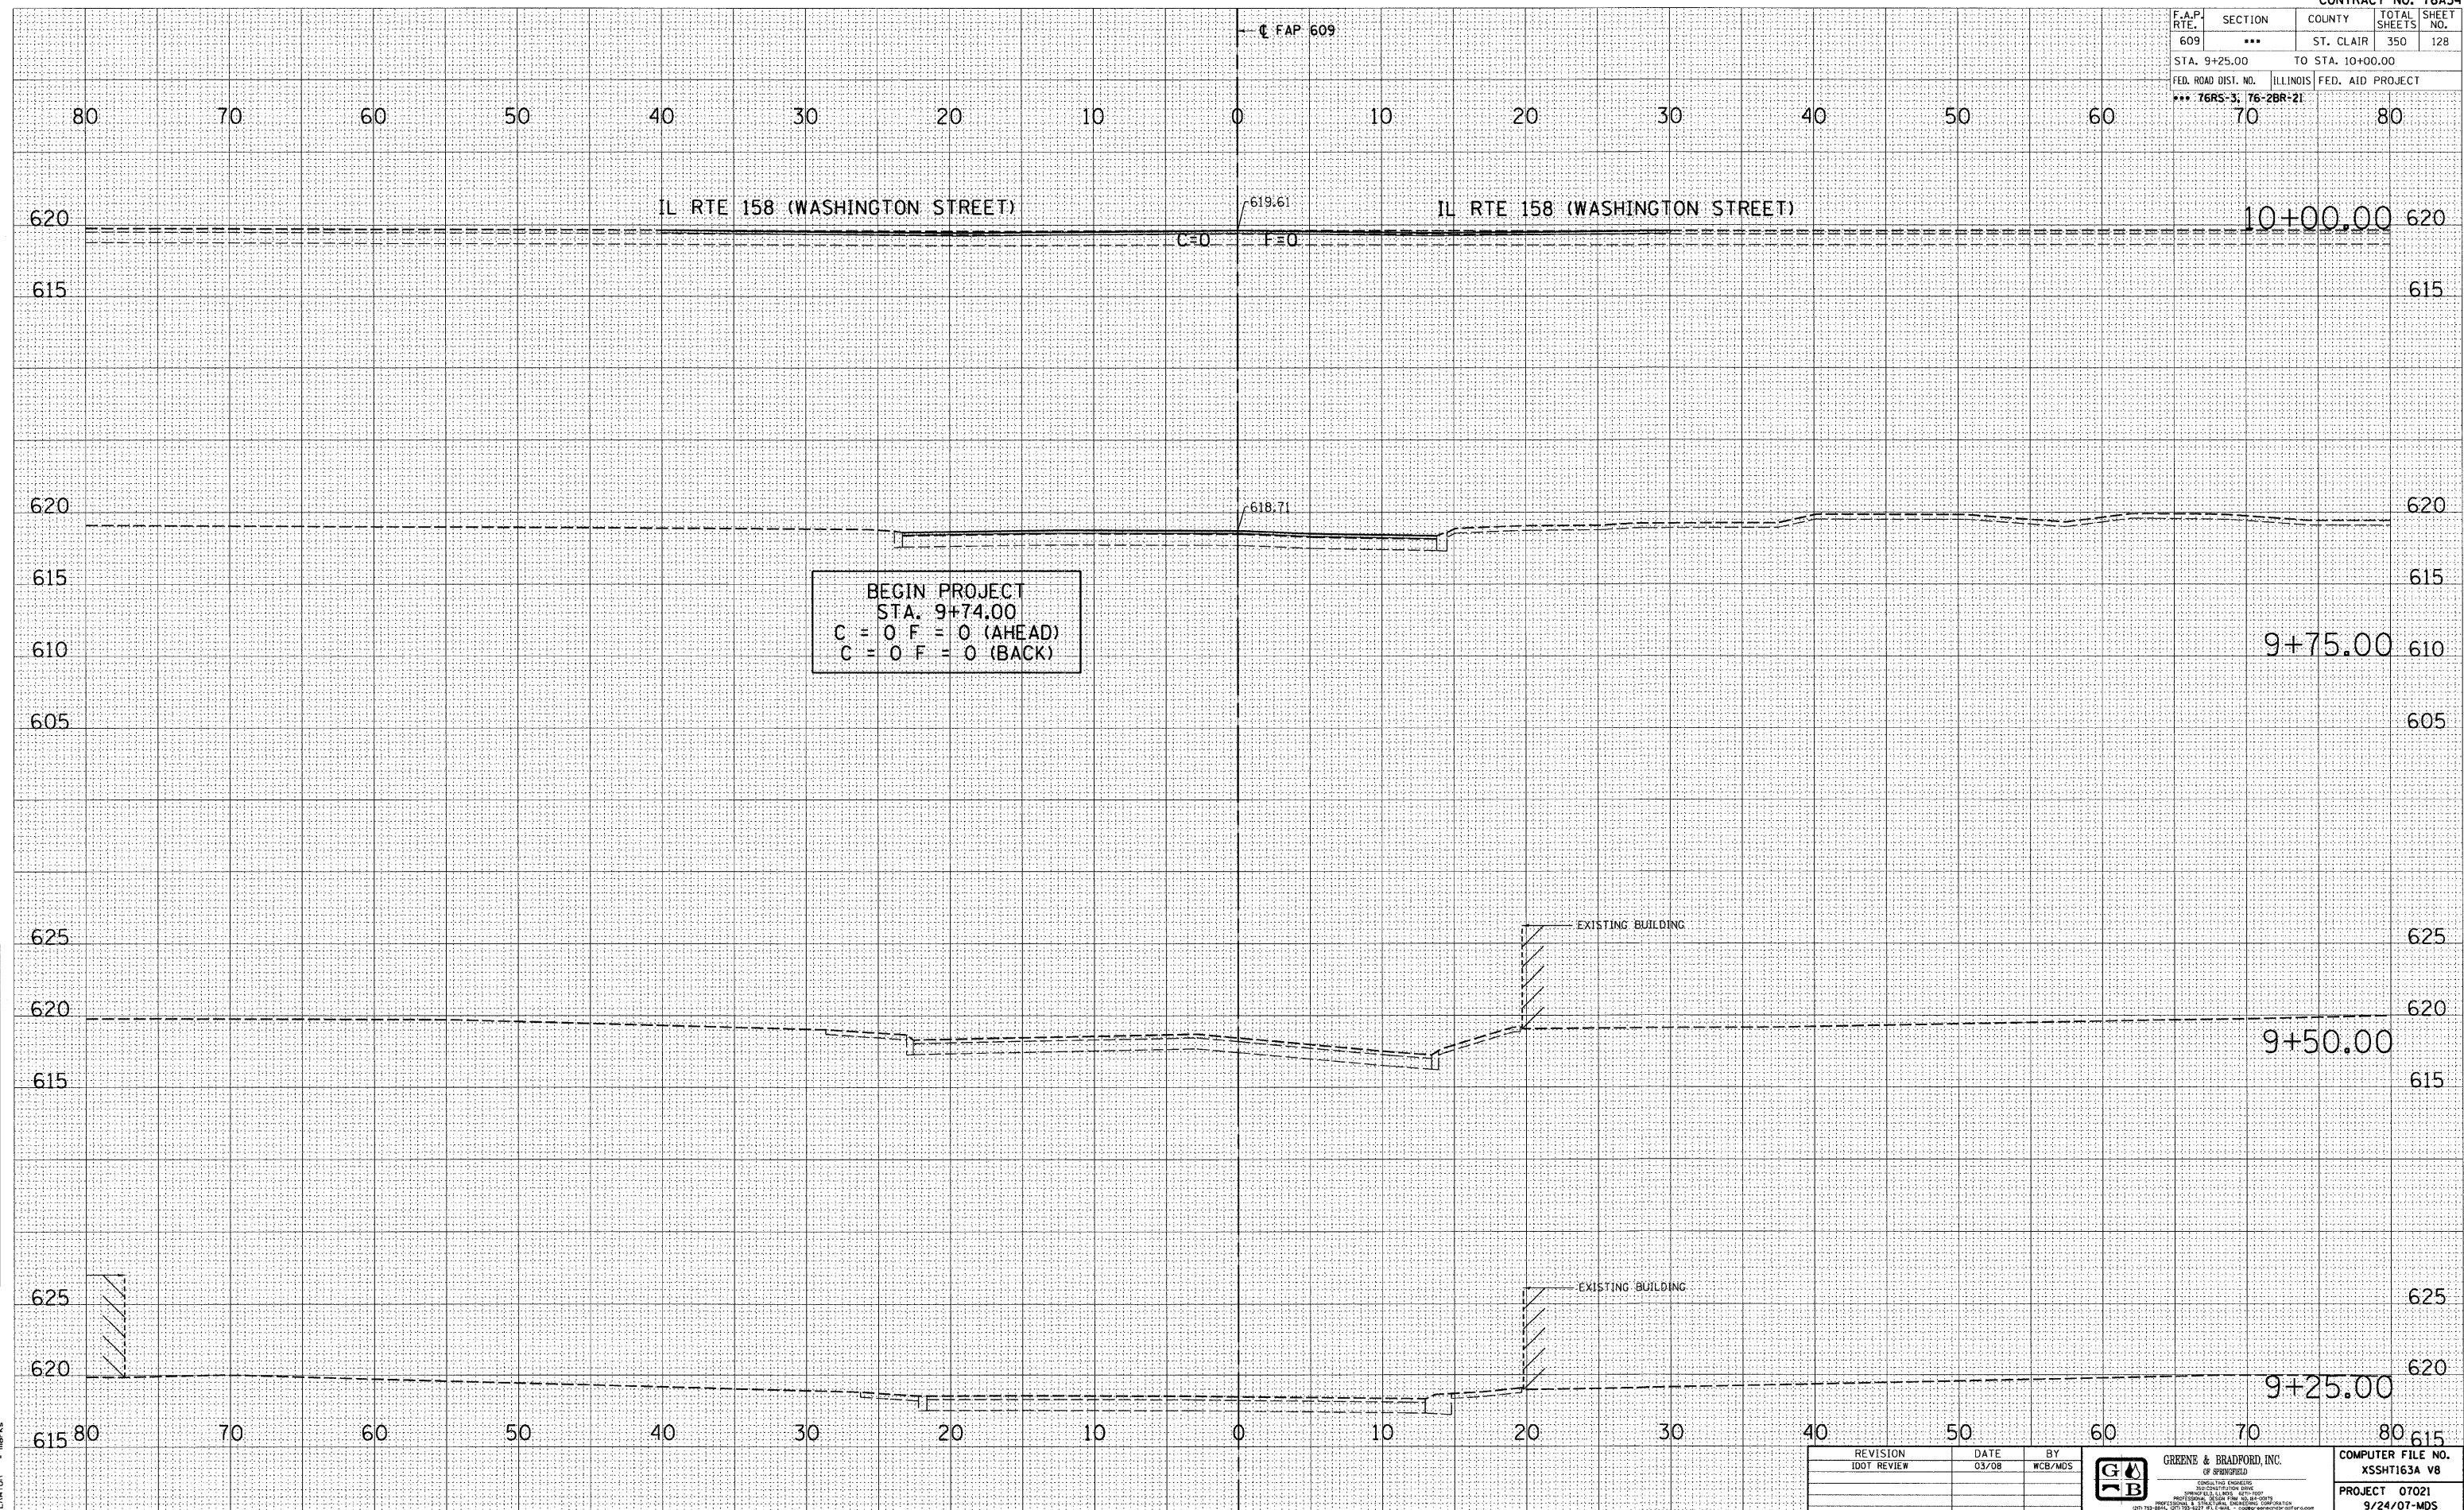

DATE	BY

DATE	BY

PLOT DATE = 8/1/2008 3:06:58 PM  
 FILE NAME = J:\A2076 DRAWINGS\SSHT163A.VB  
 MODEL SCALE = 1/8" = 1'-0"  
 OPERATOR = mpr:ts

REVISION	DATE	BY


**GREENE & BRADFORD, INC.**  
 CONSULTING ENGINEERS  
 1000 W. SPRINGFIELD  
 SPRINGFIELD, ILLINOIS 62767-1000  
 (618) 266-1100 FAX (618) 266-1101  
 WWW.GREENE-AND-BRADFORD.COM

COMPUTER FILE NO. XSSHT163A.VB
PROJECT 07021
9/24/07-MDS

**MAINLINE CROSS SECTIONS – FAP 609 (IL RTE. 163) ST. CLAIR COUNTY**  
**STA. 9+25.00 TO STA. 10+00.00**