


F.A.P. RTE.	SECTION	COUNTY	TOTAL SHEETS	SHEET NO.
609	***	ST. CLAIR	350	129
STA. 10+25.00		TO STA. 10+75.00		
FED. ROAD DIST. NO.		ILLINOIS FED. AID PROJECT		
*** 76RS-3, 76-2BR-21		70 80		

FINAL SURVEY	BY	DATE
SURVEYED		
TEMPLATE		
NOTE BOOK		
AREAS CHECKED		
NO.		

ORIGINAL SURVEY	BY	DATE
SURVEYED		
TEMPLATE		
NOTE BOOK		
AREAS CHECKED		
NO.		

PLOT DATE = 8/1/2008 3:06:51 PM
 FILE NAME = J:\2007\DRAWINGS\VSHTTISA.V8
 MODEL SCALE = 1"=40'
 OPERATOR = msh

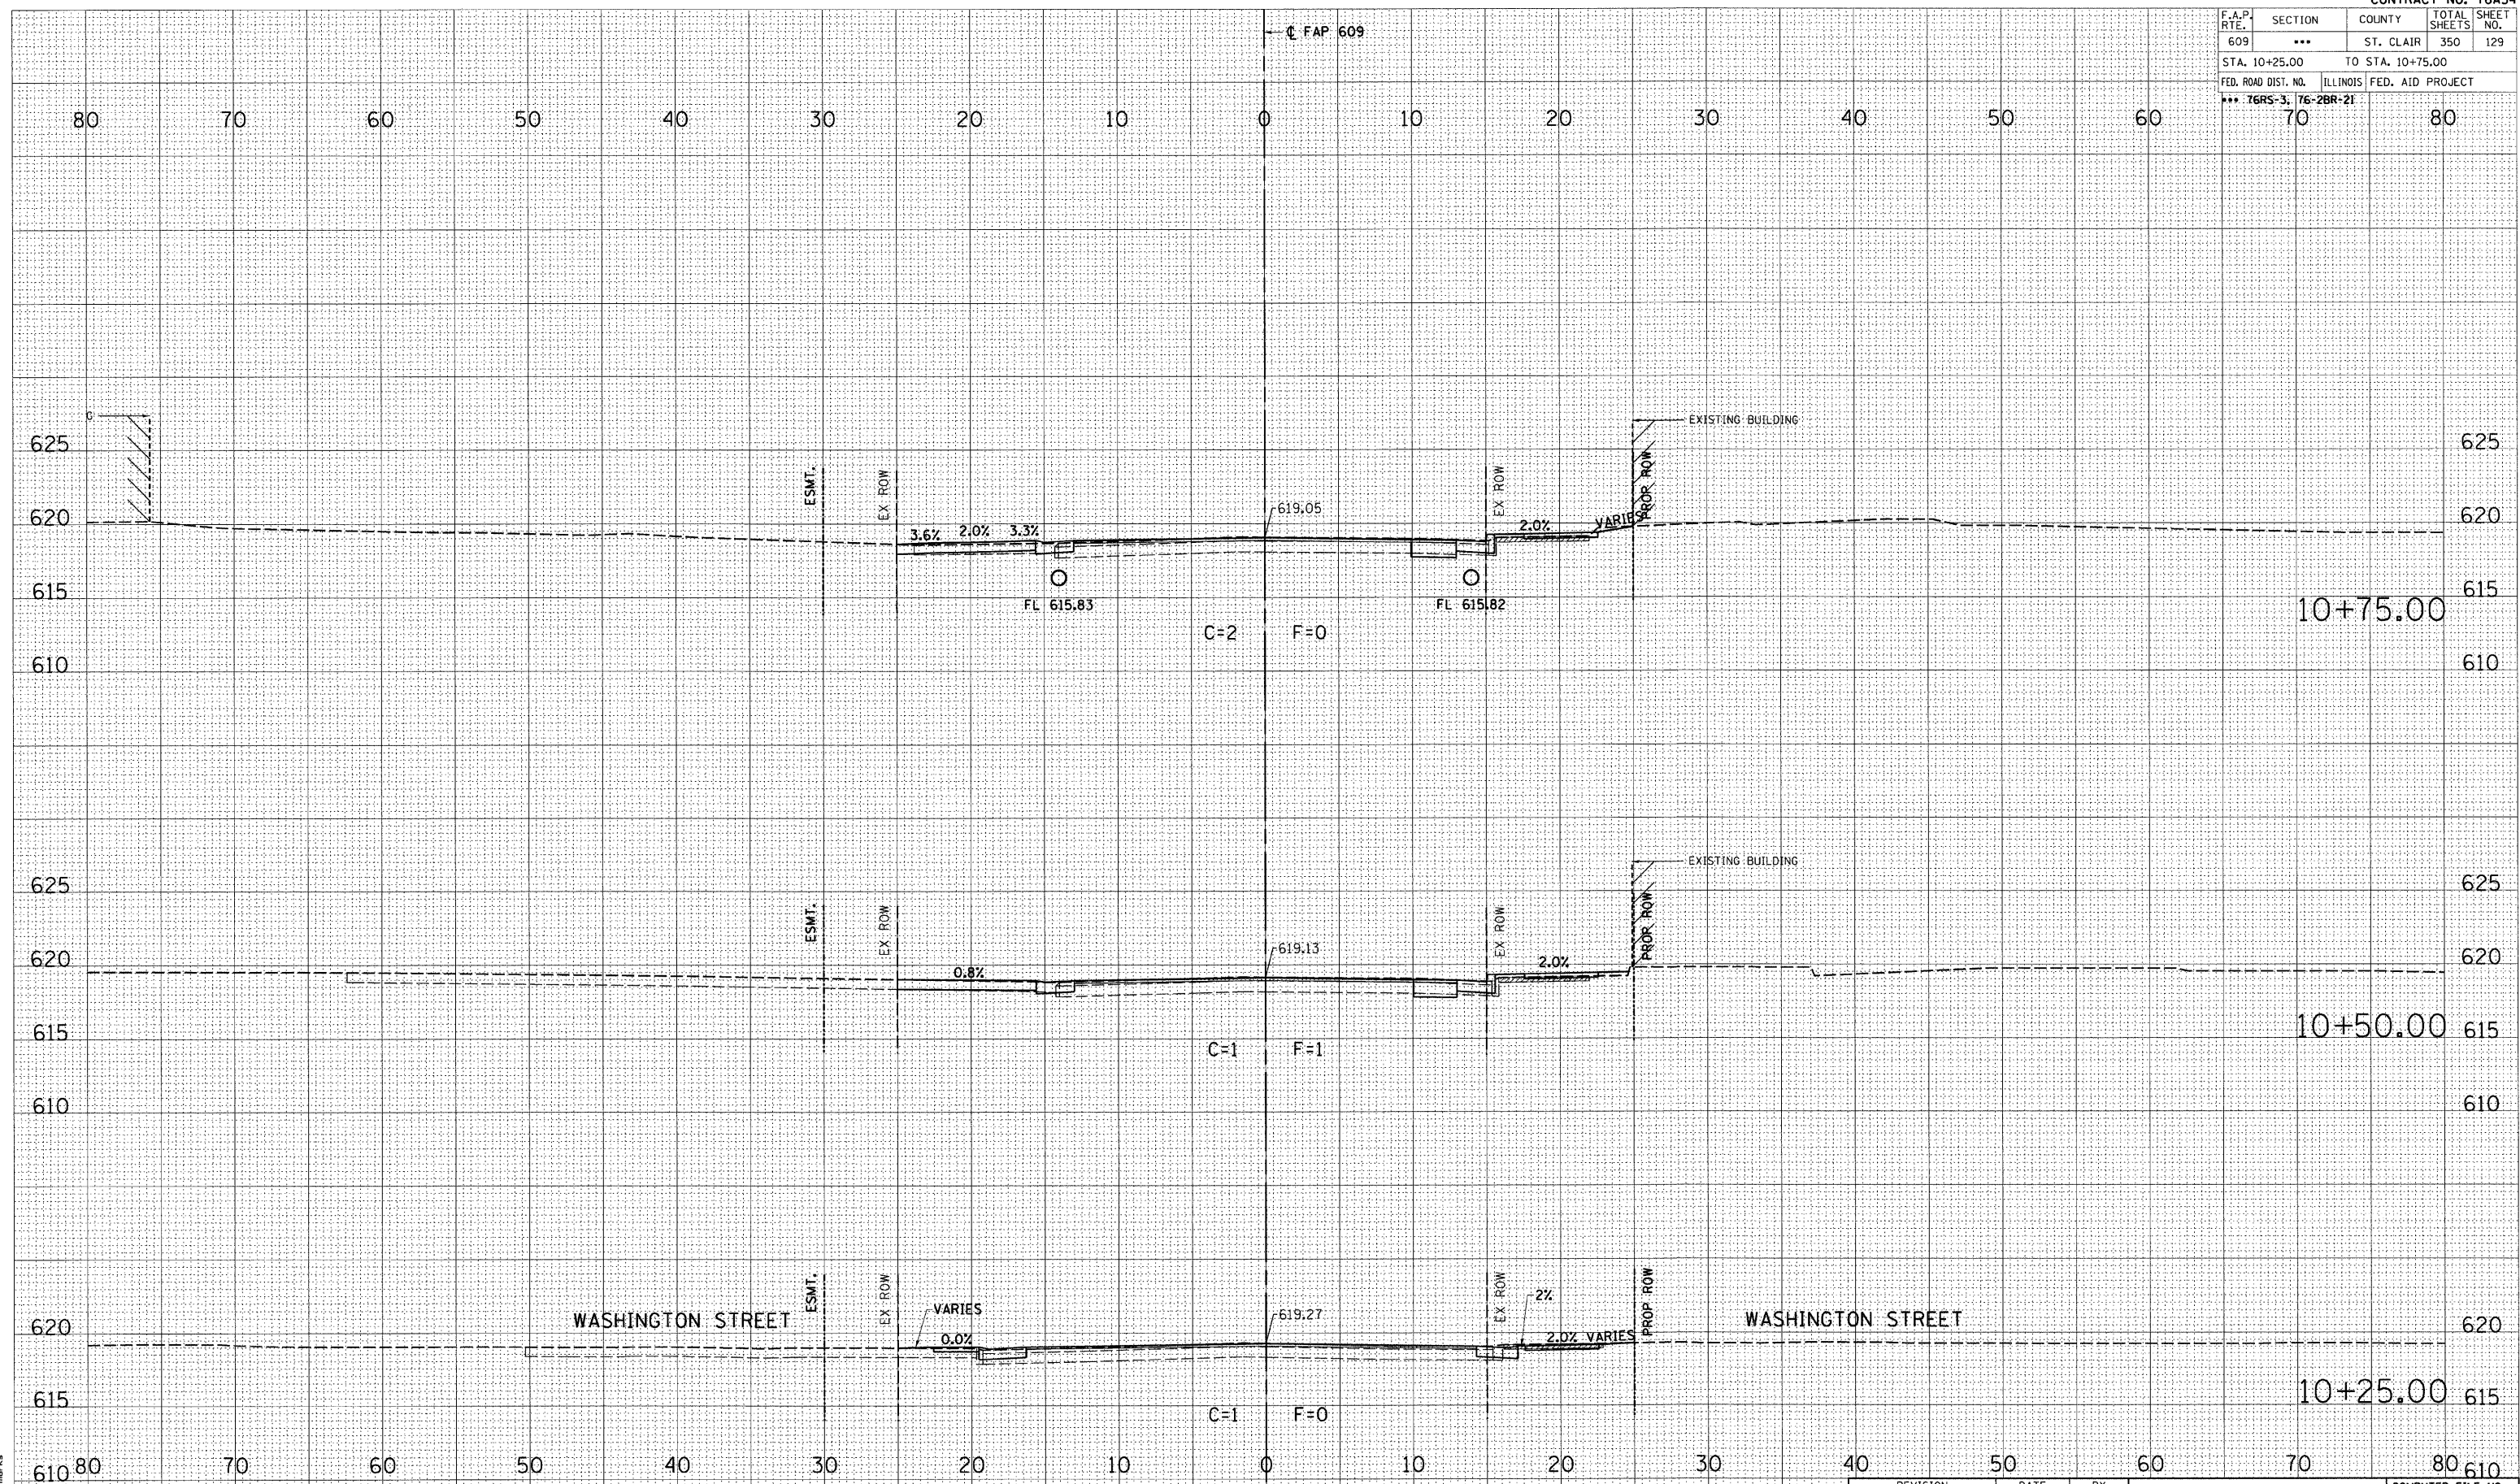

REVISION	DATE	BY
DOT REVIEW	03/08	WCB/MDS

G&B GREENE & BRADFORD, INC.
 ENGINEERS
 1000 N. WASHINGTON ST., SUITE 100
 SPRINGFIELD, ILLINOIS 62761
 (217) 253-1111 FAX (217) 253-1112

COMPUTER FILE NO. XSSHT163A V8
PROJECT 07021
9/24/07-MDS

**MAINLINE CROSS SECTIONS – FAP 609 (IL RTE. 163) ST. CLAIR COUNTY
 STA. 10+25.00 TO STA. 10+75.00**