


F.A.P. RTE.	SECTION	COUNTY	TOTAL SHEETS	SHEET NO.
609	***	ST. CLAIR	350	130
STA. 11+00.00		TO STA. 11+30.43		
FED. ROAD DIST. NO.		ILLINOIS FED. AID PROJECT		
*** 76RS-3, 76-2BR-21				

FINAL SURVEY	BY	DATE
NO.		
SURVEYED		
NOTE BOOK		
AREAS CHECKED		

ORIGINAL SURVEY	BY	DATE
NO.		
SURVEYED		
NOTE BOOK		
AREAS CHECKED		

PLOT DATE = 8/17/2008 3:06:51 PM
 FILE NAME = J:\A20705\DRAWINGS\SSHT163A.V8
 SCALE = 1" = 40'-0"
 MODEL = 11
 OPERATOR = mcr-ks

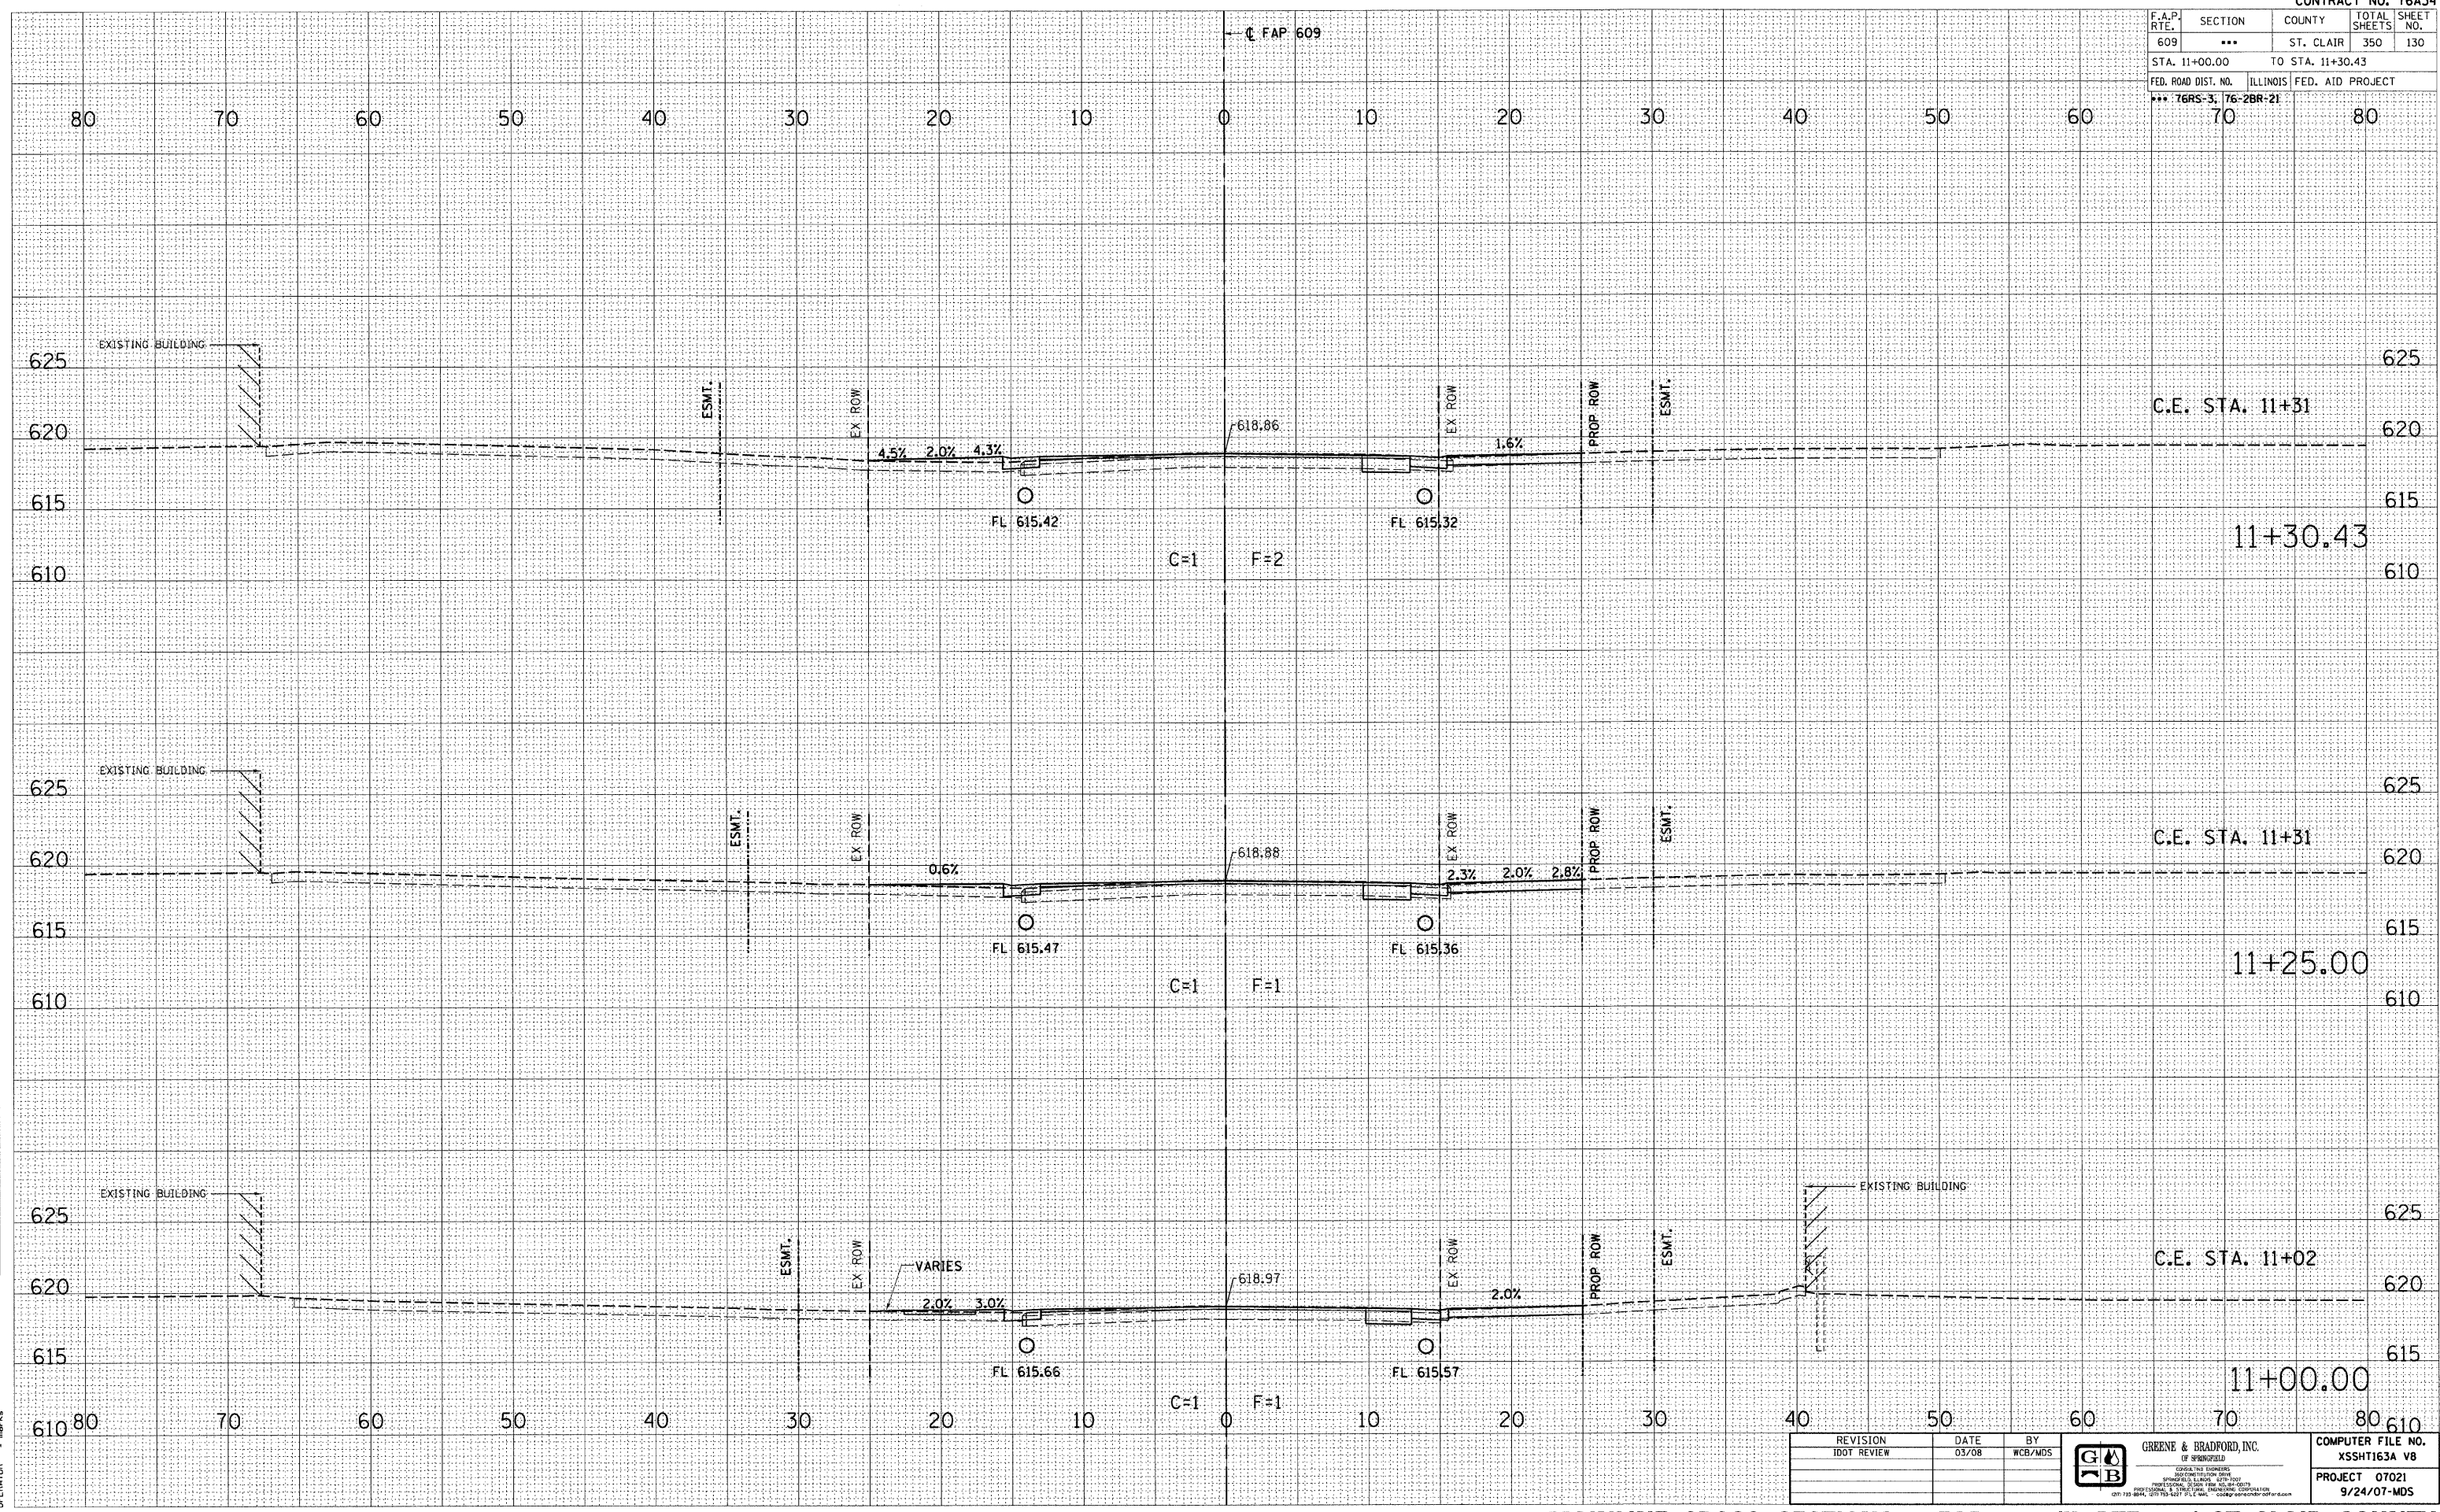

REVISION	DATE	BY
IDOT REVIEW	03/08	WCB/MDS



COMPUTER FILE NO.
 KSSHT163A V8
 PROJECT 07021
 9/24/07-MDS

**MAINLINE CROSS SECTIONS - FAP 609 (IL RTE. 163) ST. CLAIR COUNTY
 STA. 11+00.00 TO STA. 11+30.43**