


F.A.P. RTE.	SECTION	COUNTY	TOTAL SHEETS	SHEET NO.
609	***	ST. CLAIR	350	131
STA. 11+50.00		TO STA. 11+65.51		
FED. ROAD DIST. NO.		ILLINOIS FED. AID PROJECT		
*** 76RS-3, 76-2BR-21		70 80		

DATE	BY
DATE	BY
DATE	BY

DATE	BY
DATE	BY
DATE	BY

PLOT DATE = 8/1/2008 3:06:52 PM  
 FILE NAME = J:\A\2076\DRAWINGS\SSHT163A.V8  
 MODEL SCALE = 1" = 40'-0"  
 OPERATOR = D:\m\ts

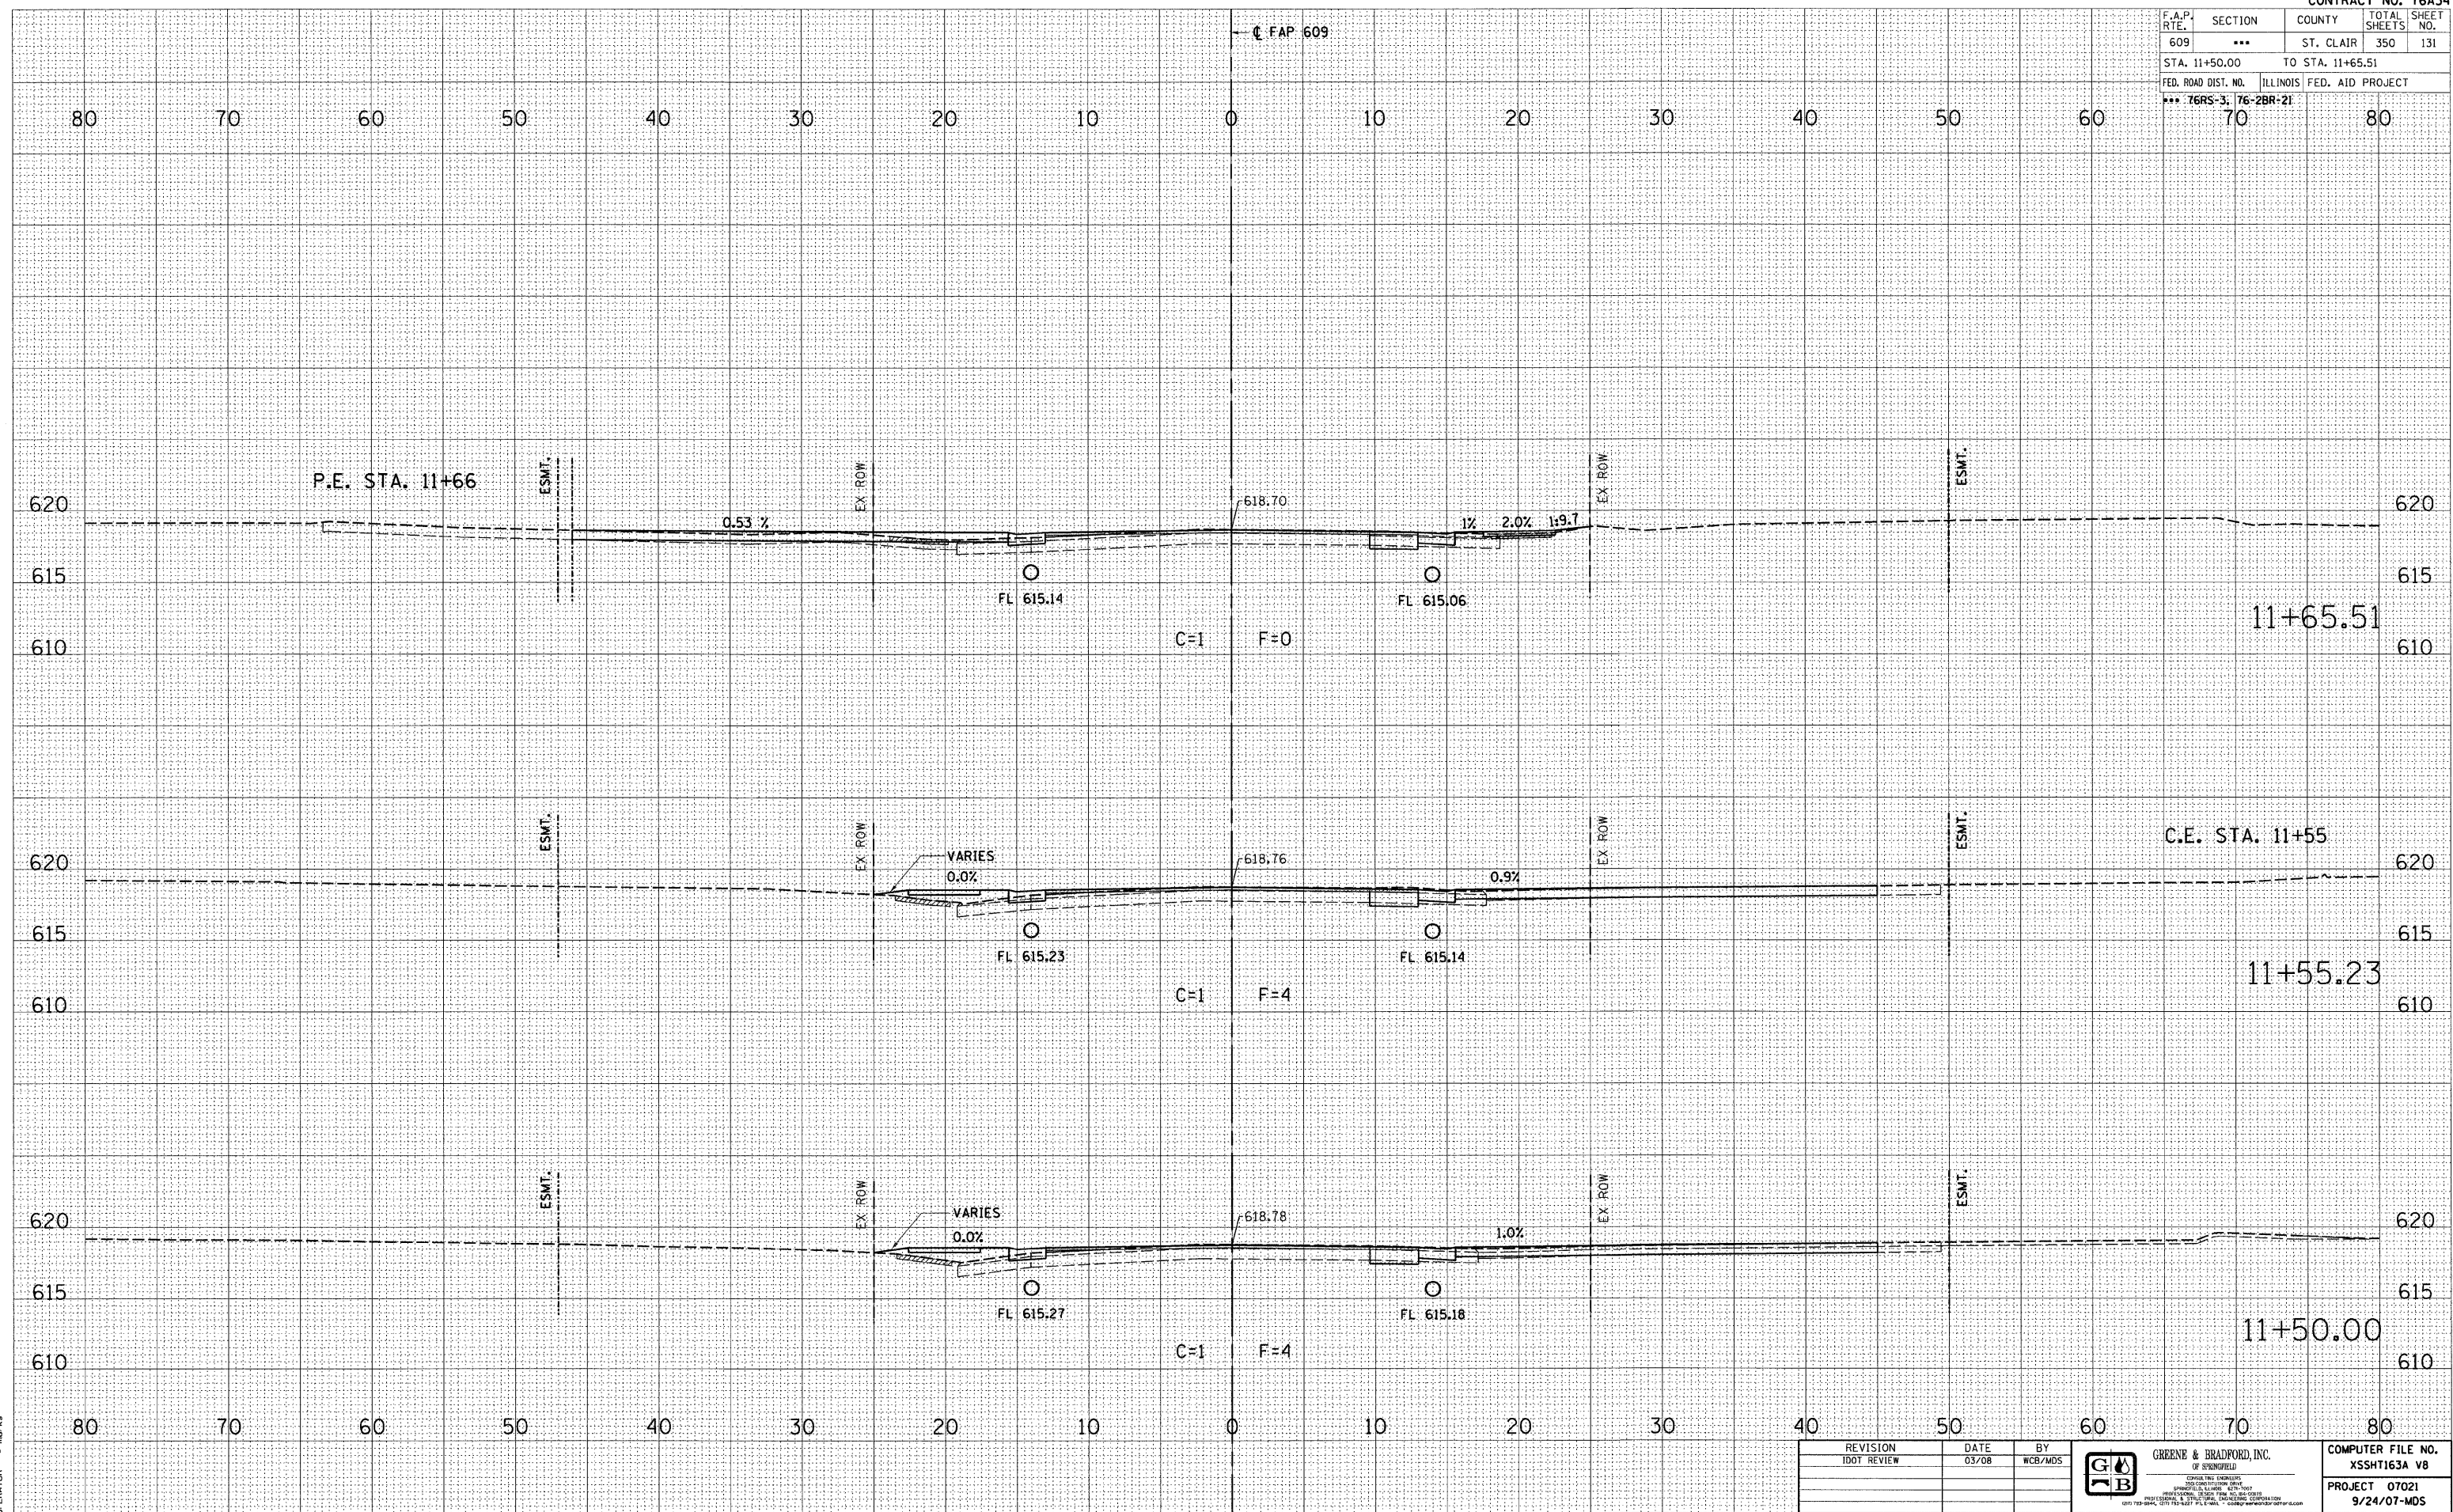

REVISION	DATE	BY



COMPUTER FILE NO.  
 XSSH163A V8  
 PROJECT 07021  
 9/24/07-MDS

**MAINLINE CROSS SECTIONS – FAP 609 (IL RTE. 163) ST. CLAIR COUNTY  
STA. 11+50.00 TO STA. 11+65.51**